



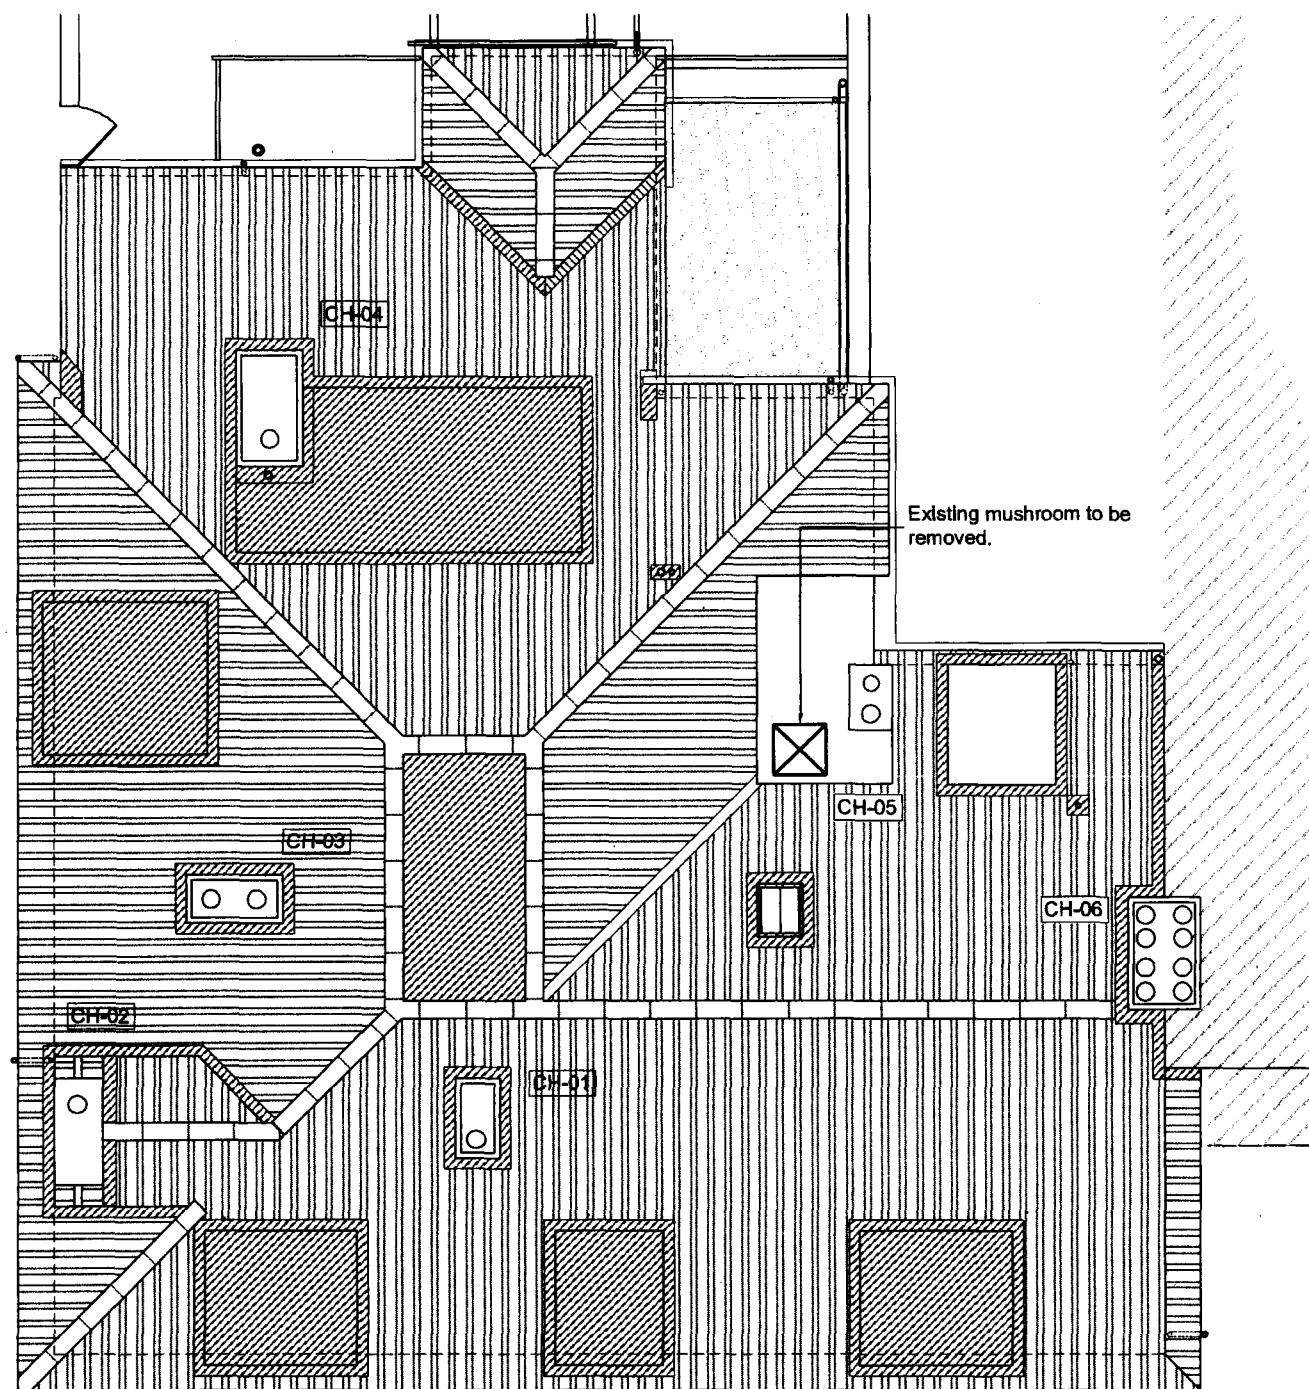


Existing Roof Plan Scale 1:100

PLEASE NOTE

THESE DRAWINGS ARE FOR THE PURPOSE OF PLANNING ONLY
THESE ARE NOT CONSTRUCTION DRAWINGS

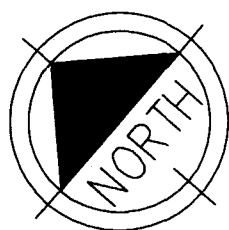


PLANNING APPROVED

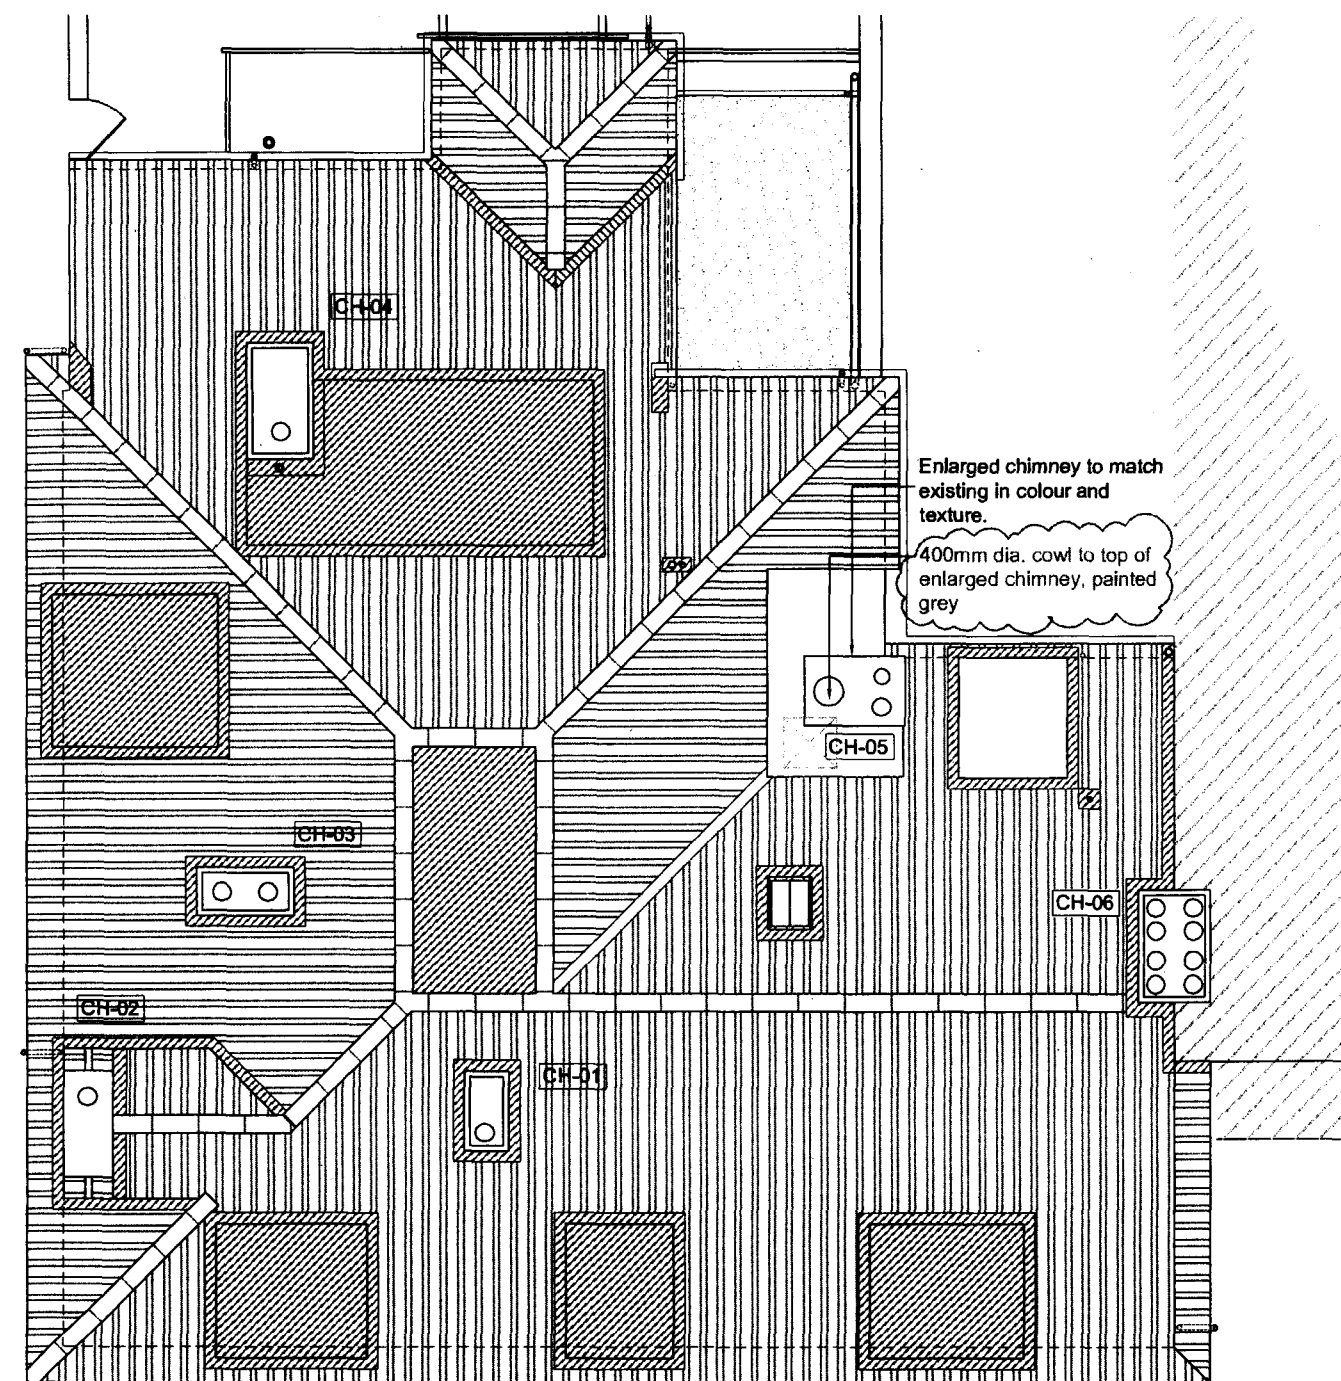

Proposed Roof Plan Scale 1:100

Rev B: Notes highlighted in bubble and in red.				Drawn: AMJ	Checked: KLG	Date: September 2011
Rev A: Cowl added to top of approved chimney extension				Drawn: AMJ	Checked: KLG	Date: September 2011
PRELIMINARY		PLANNING		CONSTRUCTION		TENDER
B P R O J E C T	TITLE					SCALE 1:100 @ A3
	New Air Extract to Somerstown Coffee House 60 Chalton Street, London for CWPC.					DATE March 2011
	DETAIL					DRAWN KLG 10 OCT 2011
	Proposed and Existing Roof Plan					CHECKED AMJ
ARCHITECTURAL DESIGN				EMAIL. info@blueprintdesign.org.uk		
280 WELLINGBOROUGH ROAD, RUSHDEN, NORTHANTS, NN10 9XP				TEL. 01933 354870		
				FAX. 01933 393531		
CONTRACTORS MUST CHECK ALL DIMENSIONS ON SITE. ONLY FIGURED DIMENSIONS ARE TO BE WORKED FROM. DISCREPANCIES MUST BE REPORTED TO BLUEPRINT BEFORE PROCEEDING. © THIS DRAWING IS COPYRIGHT.						11-020-03B
						SHEET: A3

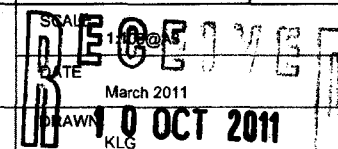

11-020-03B