




existing -  
second floor plan

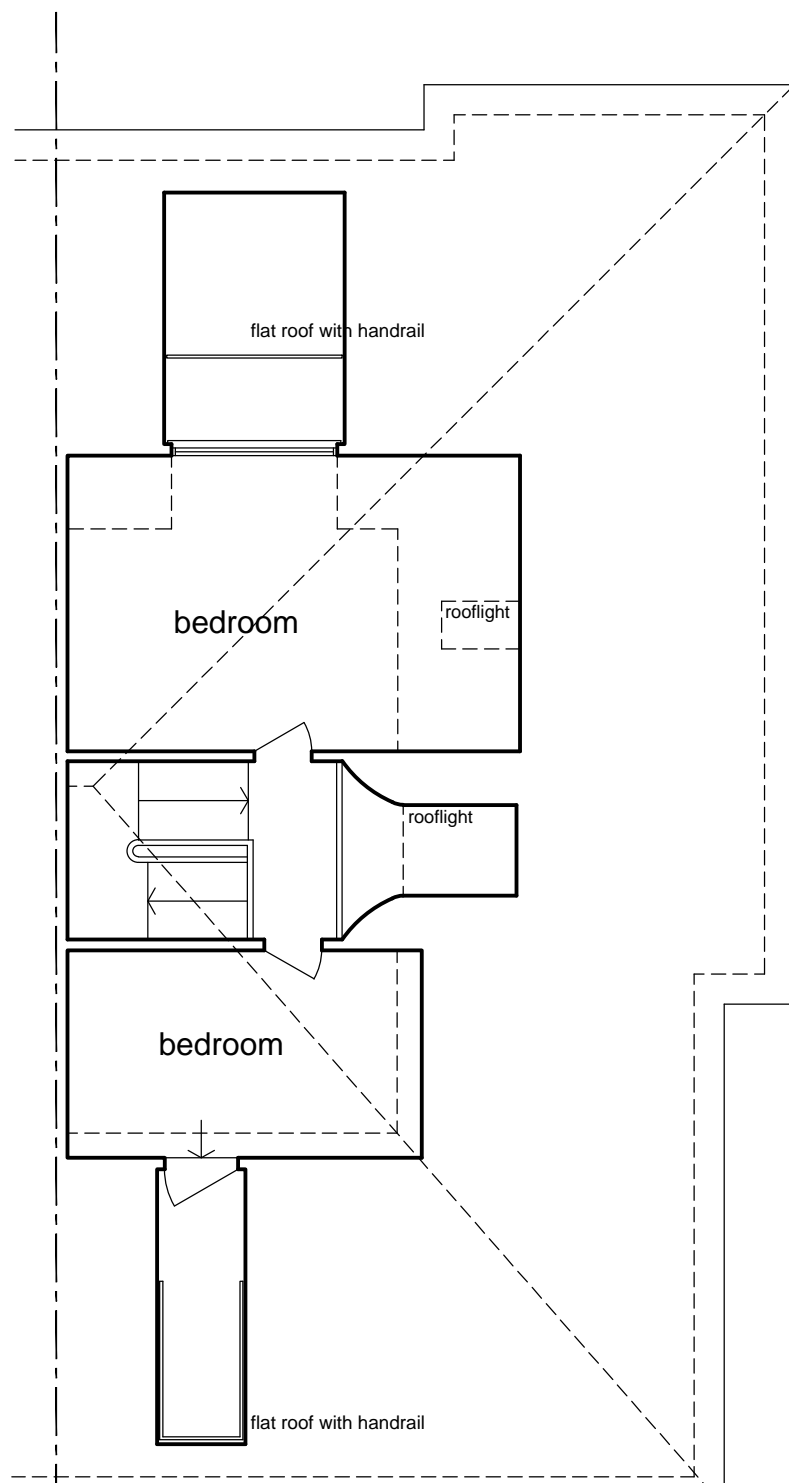

existing -  
third floor plan

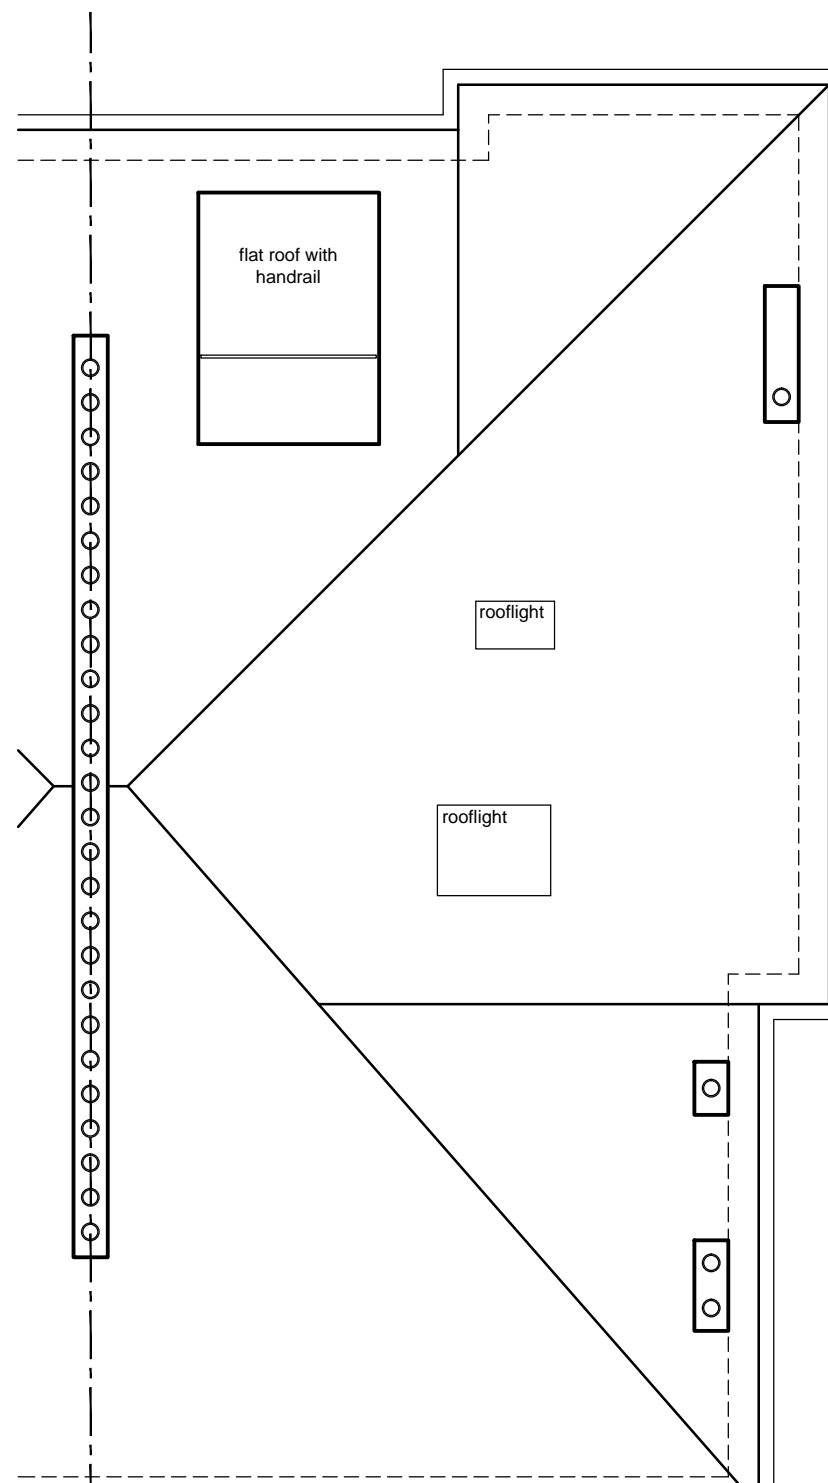

existing -  
roof plan

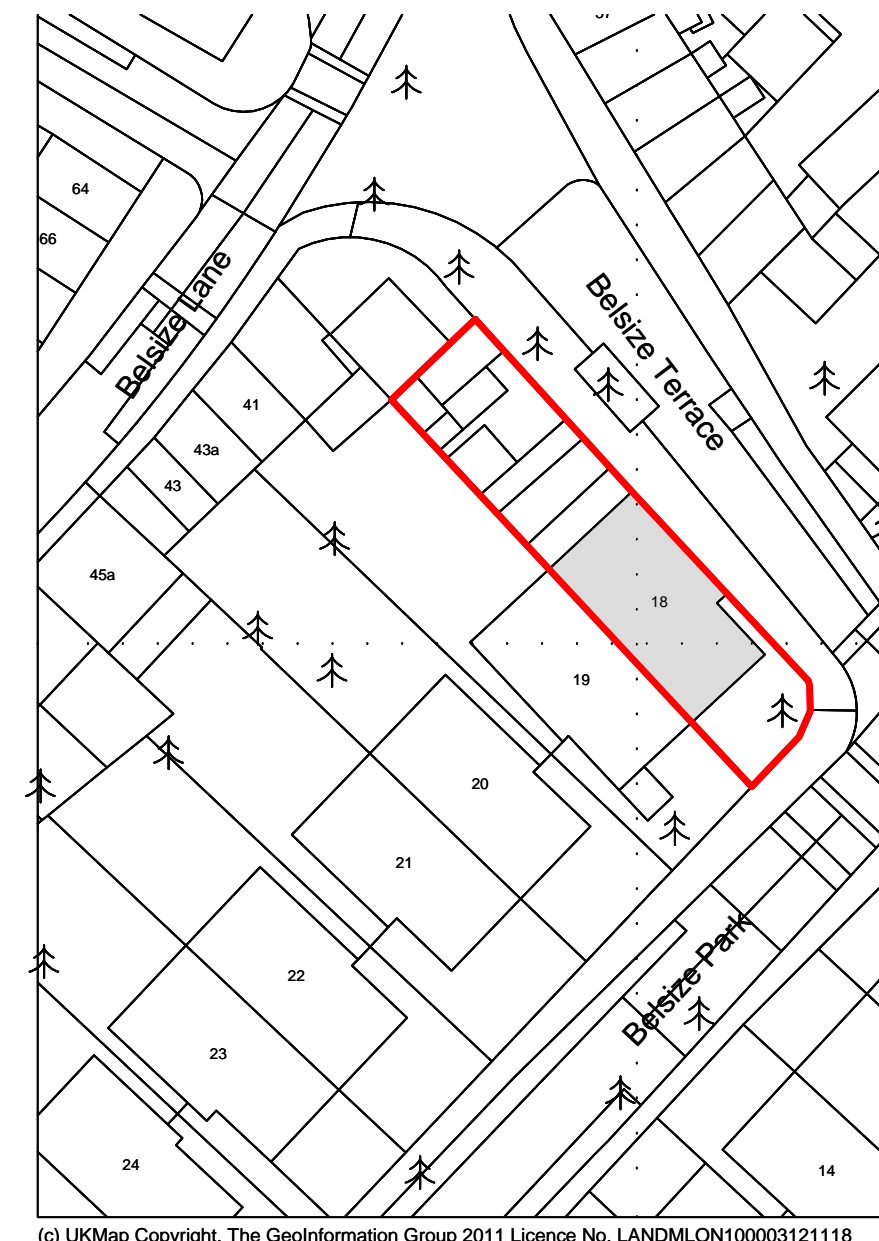

1:1250 location plan



front elevation



side elevation



rear elevation

notes:

any discrepancies should be reported immediately

all dimensions should be checked on site prior to commencement of work

site/survey based on ordnance survey information provided by prodact systems plc, (www.promap.co.uk) prodact does not guarantee that all past or current uses or features will be identified in the product

the product does not give details about the actual state or condition of the site nor should it be used or taken to indicate or exclude actual suitability or unsuitability of the site for any particular purpose, or relied upon for determining suitability or value, or used as a substitute for any physical investigation or inspection.

drawings to be read in accordance with the dwelling emission rate (der/ter) calculation. the building must be built 'as designed' meeting the criteria set for air permeability.

© HERTFORD PLANNING SERVICE

note when printing off pdf's. it is the responsibility of the user to verify that the resulting prints are to scale on the appropriate sized sheet. also that the scale bars on the plan measure correctly.

1:2500 0 50m 100m 200m  
1:1250 0 25m 50m 100m  
1:625 0 12.5m 25m 50m  
1:312 0 6.25m 12.5m 25m  
1:156 0 3.125m 6.25m 12.5m  
1:78 0 1.5625m 3.125m 6.25m  
1:39 0 0.78125m 1.5625m 3.125m

Date Description Rev

**hps** Hertford Planning Service  
Architecture & Planning

Westgate House, 37-41 Castle Street,  
Hertford, Herts SG14 1HH  
Tel: 01992 552173 Fax: 01992 587643  
Email: contact@hertfordplanning.co.uk  
www.hertfordplanning.co.uk

  
Chartered Institute of  
Architectural Technologists

Client Fawhimi

Description Private

Project Belsize Park 18  
London  
NW3 4DU

Drawing EXISTING  
Plans and Elevations

Date  
Scale 1:100  
Sheet size A1  
Drawn

10639-S001

1:2500 0 50m 100m 200m  
1:1250 0 25m 50m 100m  
1:625 0 12.5m 25m 50m  
1:312 0 6.25m 12.5m 25m  
1:156 0 3.125m 6.25m 12.5m  
1:78 0 1.5625m 3.125m 6.25m  
1:39 0 0.78125m 1.5625m 3.125m