




DO NOT SCALE FROM THIS DRAWING. All dimensions must be verified by the main contractor before the commencement on site of any item of work or the preparation of shop drawings for their own work or that of sub-contractor or suppliers. This drawing is to be read in conjunction with all relevant documents. Any queries or discrepancies must be reported immediately to the architect. This document is copyright of DDWH Architects Ltd.

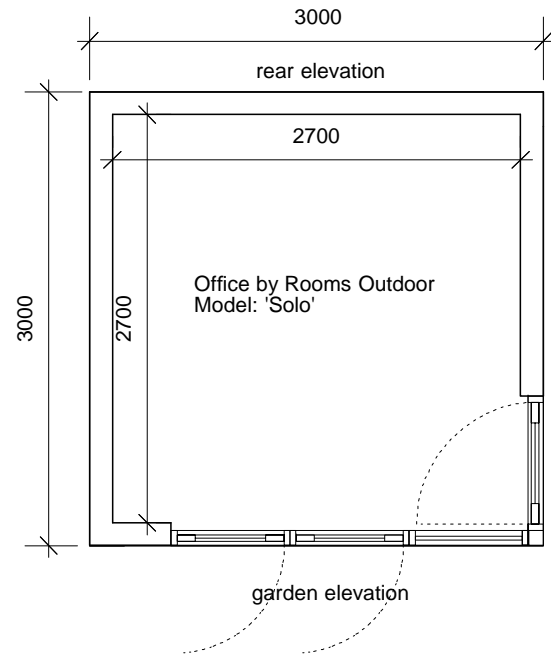


Plan of pavilion (refer to garden layout for context)

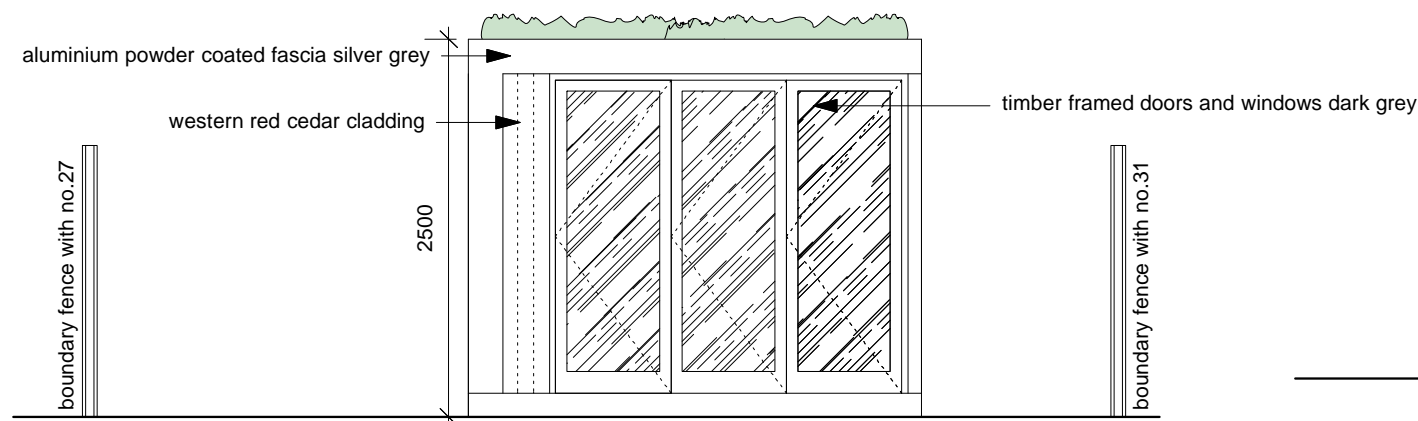


South Elevation to garden

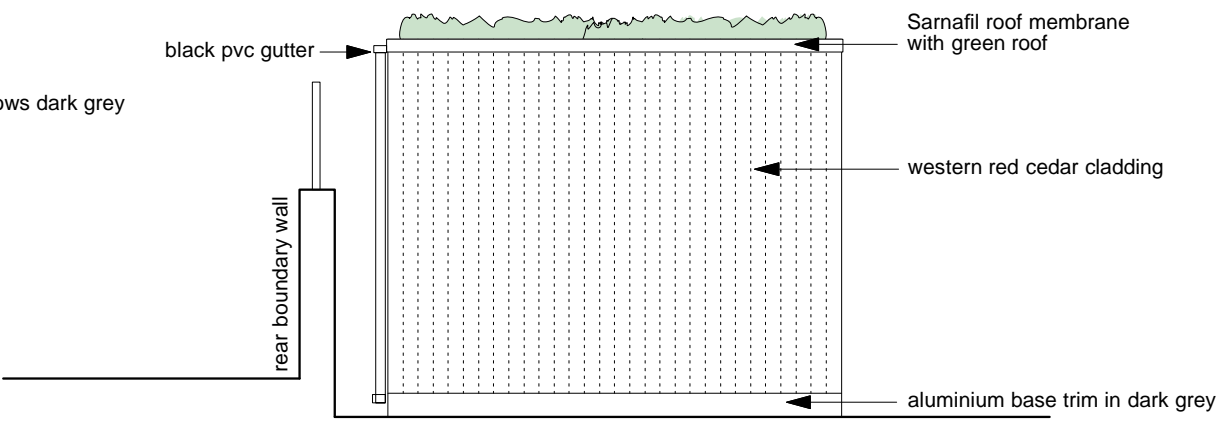

West Elevation to boundary

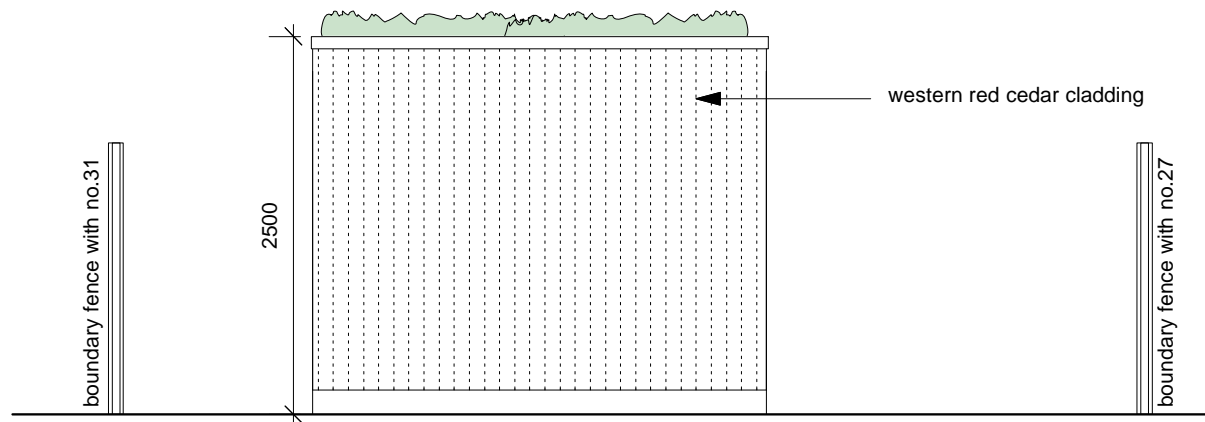

North Elevation to boundary

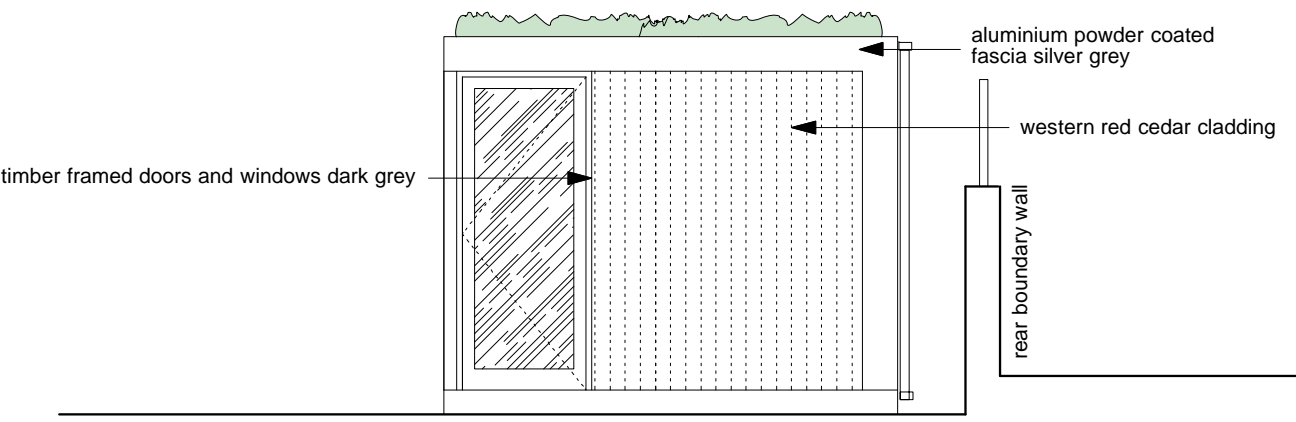

East Elevation to garden

Rev	Date
a	Oct 11 pavilion reduced in size, green roof added

Notes



<b>Project:</b> 29 Adamson Road	<b>Date:</b> Sep 2011
<b>Client:</b> AC	<b>Scale:</b> 1:50 at A3
<b>Drawing No:</b> 146-209a	<b>Drawn:</b> wh
<b>Drawing Title:</b> Garden Pavilion elevations	

DDWH Architects

architecture urban design interior design

27 barnfield upper park road, london nw3 2uu  
tel: 020 7691 0141  
fax: 020 7691 0142

mail@ddwharchitects.com