



FRONT ELEVATION

Scale: 1:50

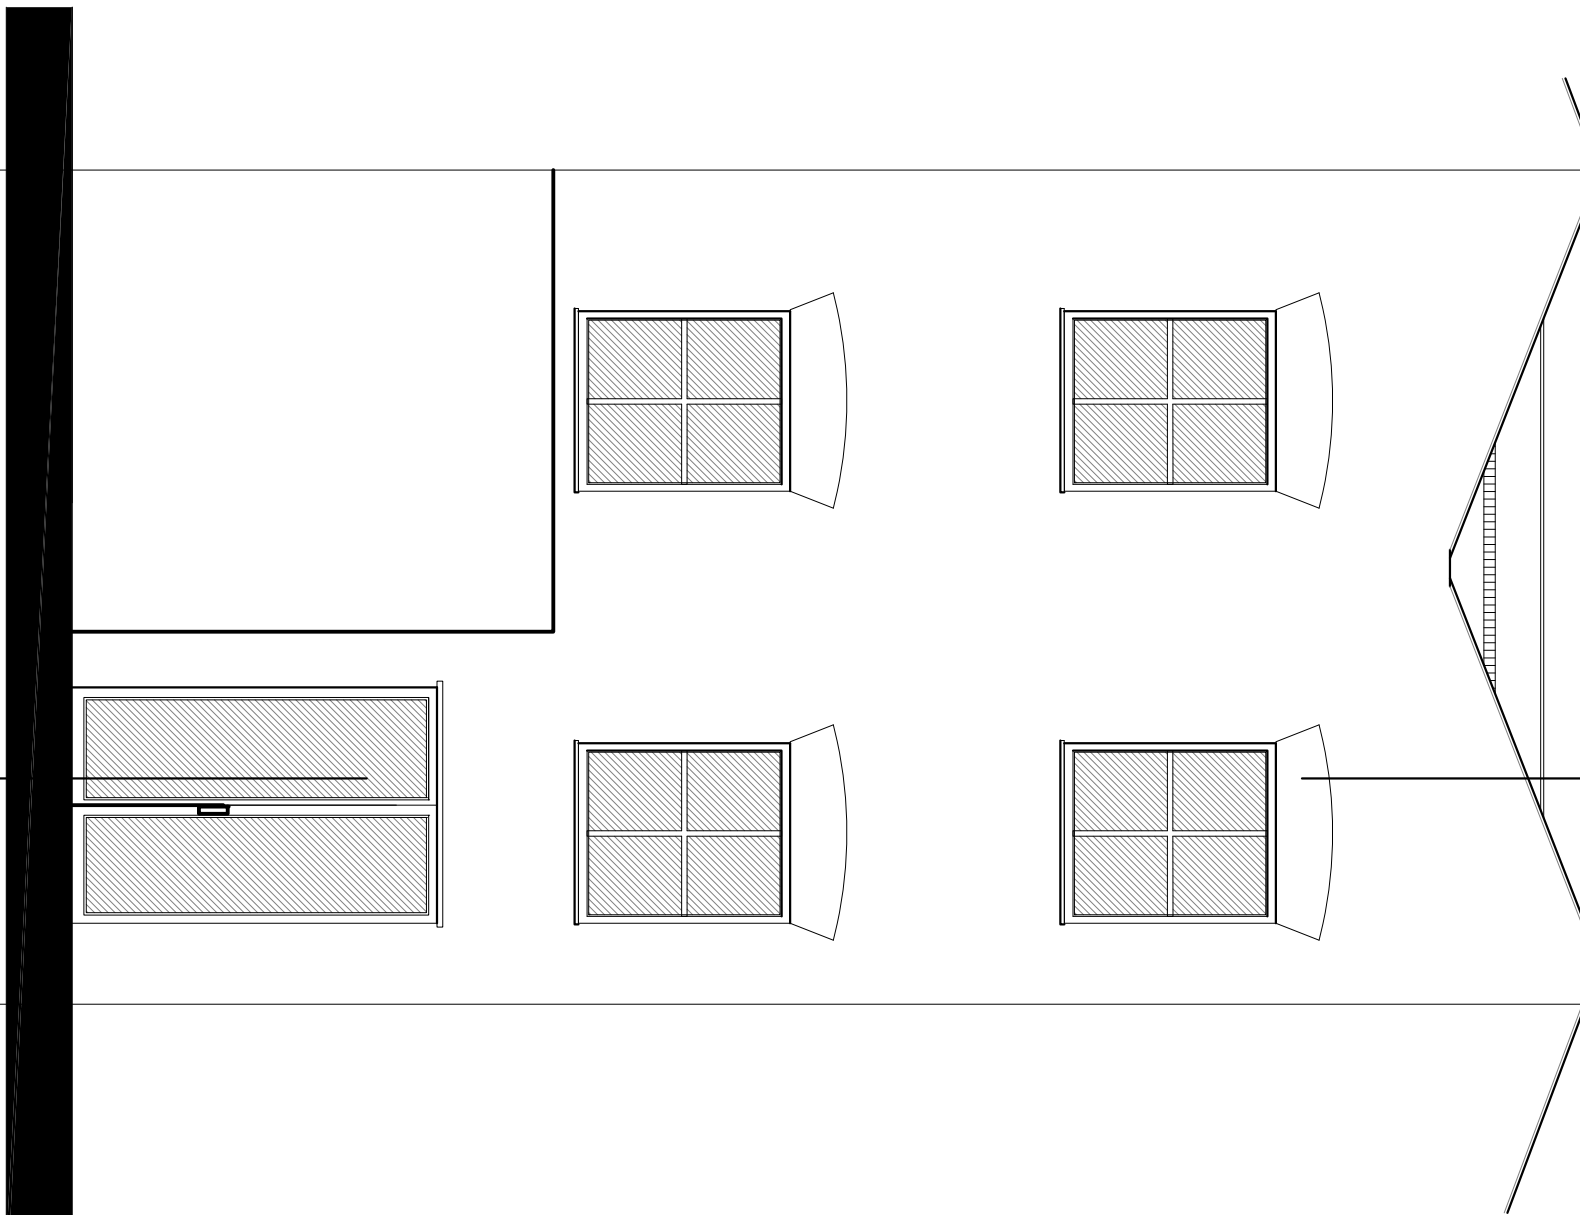

REAR ELEVATION

Scale: 1:50

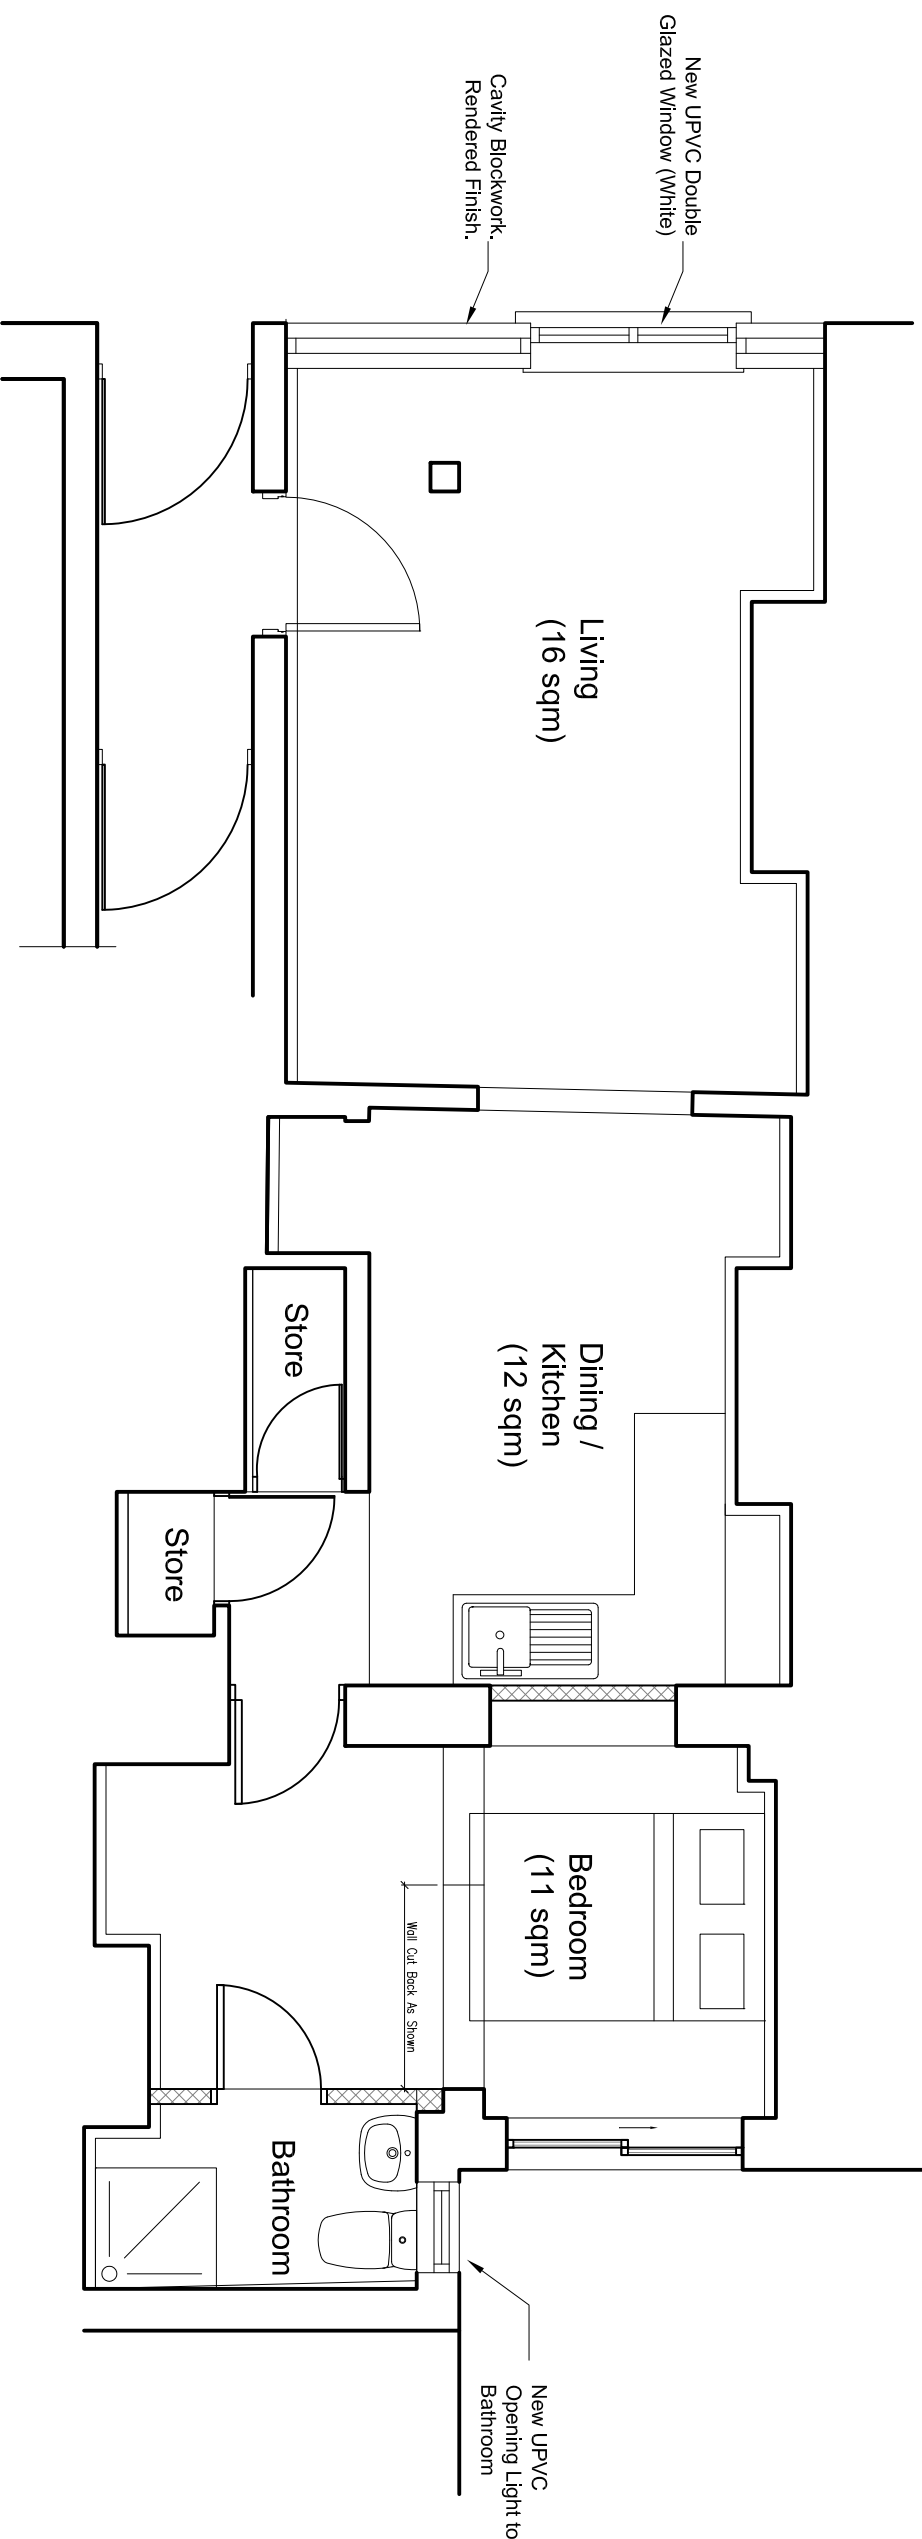

GROUND FLOOR PLAN

Scale: 1:50

- NOTES
1. All dimensions and levels to be checked on site. Client to be notified of any discrepancies.
 2. All structural details to be checked against the structural engineers drawings.
 3. This drawing to be read in conjunction with the other relevant project drawings and in addition, with structural, M & E engineers, approved sub-contractors drawings and current instructions.
 4. All work to be undertaken with the requirements of the current Building and Water Regulations.

REV	DATE	BY	CHK

<input type="checkbox"/> PRELIMINARY	Issue Date:	06.01.2010
<input type="checkbox"/> COMMENTS	Reference No:	
<input type="checkbox"/> INFORMATION	TENDER	
<input type="checkbox"/> CONSTRUCTION	PLANNING	
<input type="checkbox"/> CONTRACTORS PROPOSALS	Issued To:	

PROJECT

PROPOSED DEVELOPMENT
153 Malden Road
Camden
NW5 4HT

CLIENT

DRAWING TITLE
PROPOSED FLOOR PLAN
AND ELEVATIONS
ALSO AS EXISTING ON SITE

SCALE	DATE	DRAWN	CHECKED
1:50 @ A2	06.01.2010	a.js	SSB
DRAWING No.	0112 - A2 - 002	REV	-

PLOT NAME:

PLOT DATE: