



# SITE PLAN

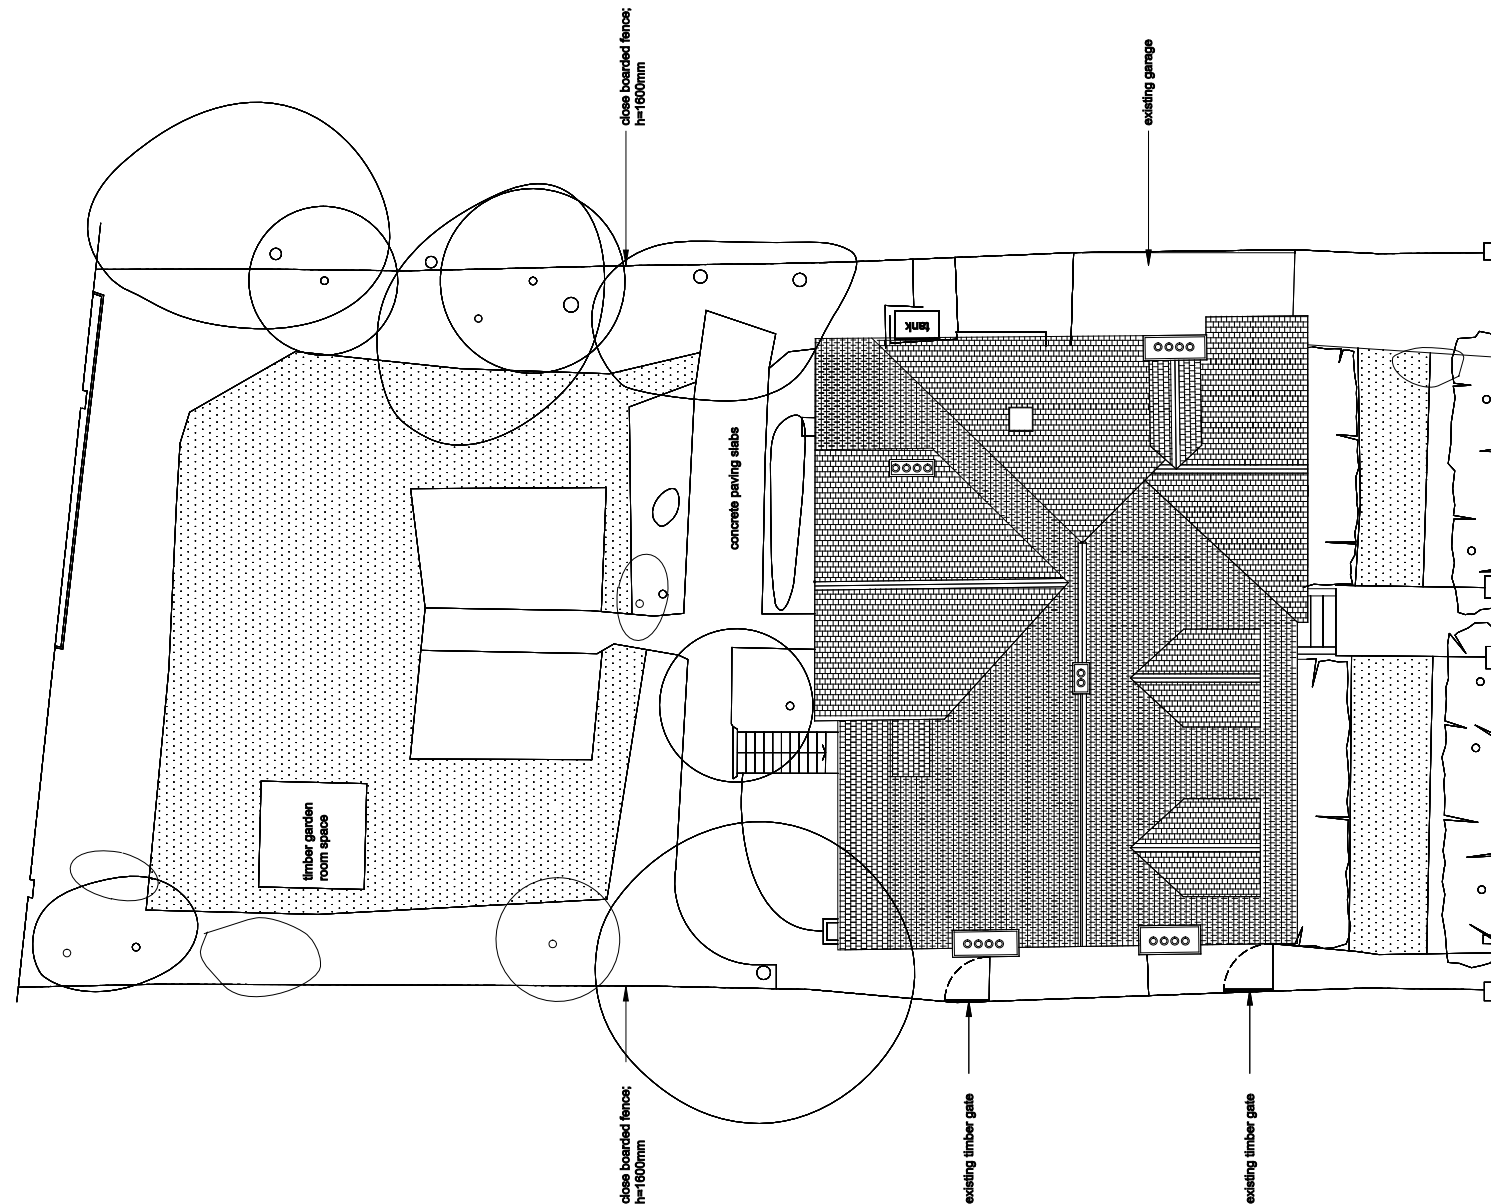

DALEHAM GARDENS

 

1 0 1 2 3 4 5  
METRES

**milk:studio**  
architects

Fifth Floor 18 Broadwick Street  
London W1F 8HS  
tel: 020 7287 6206 fax: 08704 871 829  
email: [info@milksstudio.net](mailto:info@milksstudio.net) w: [www.milksstudio.net](http://www.milksstudio.net)

THIS DRAWING IS THE COPYRIGHT OF MILK:STUDIO ARCHITECTS LTD. DO NOT SCALE AND REFER ONLY TO FIGURED DIMENSIONS. CONTRACTOR TO VERIFY ALL CONDITIONS AND DIMENSIONS ON SITE INSPECTION. NOTIFY ARCHITECT IMMEDIATELY OF ANY DISCREPANCIES. IF IN DOUBT ASK.

PROJECT **16 DALEHAM GARDENS**

DRAWING **Existing Site Plan**

DATE **OCTOBER 2011**

SCALE **1:100@A3/1:50@A1**

DWG NO **DAL 003**

REVISION **00**

CHECKED BY