


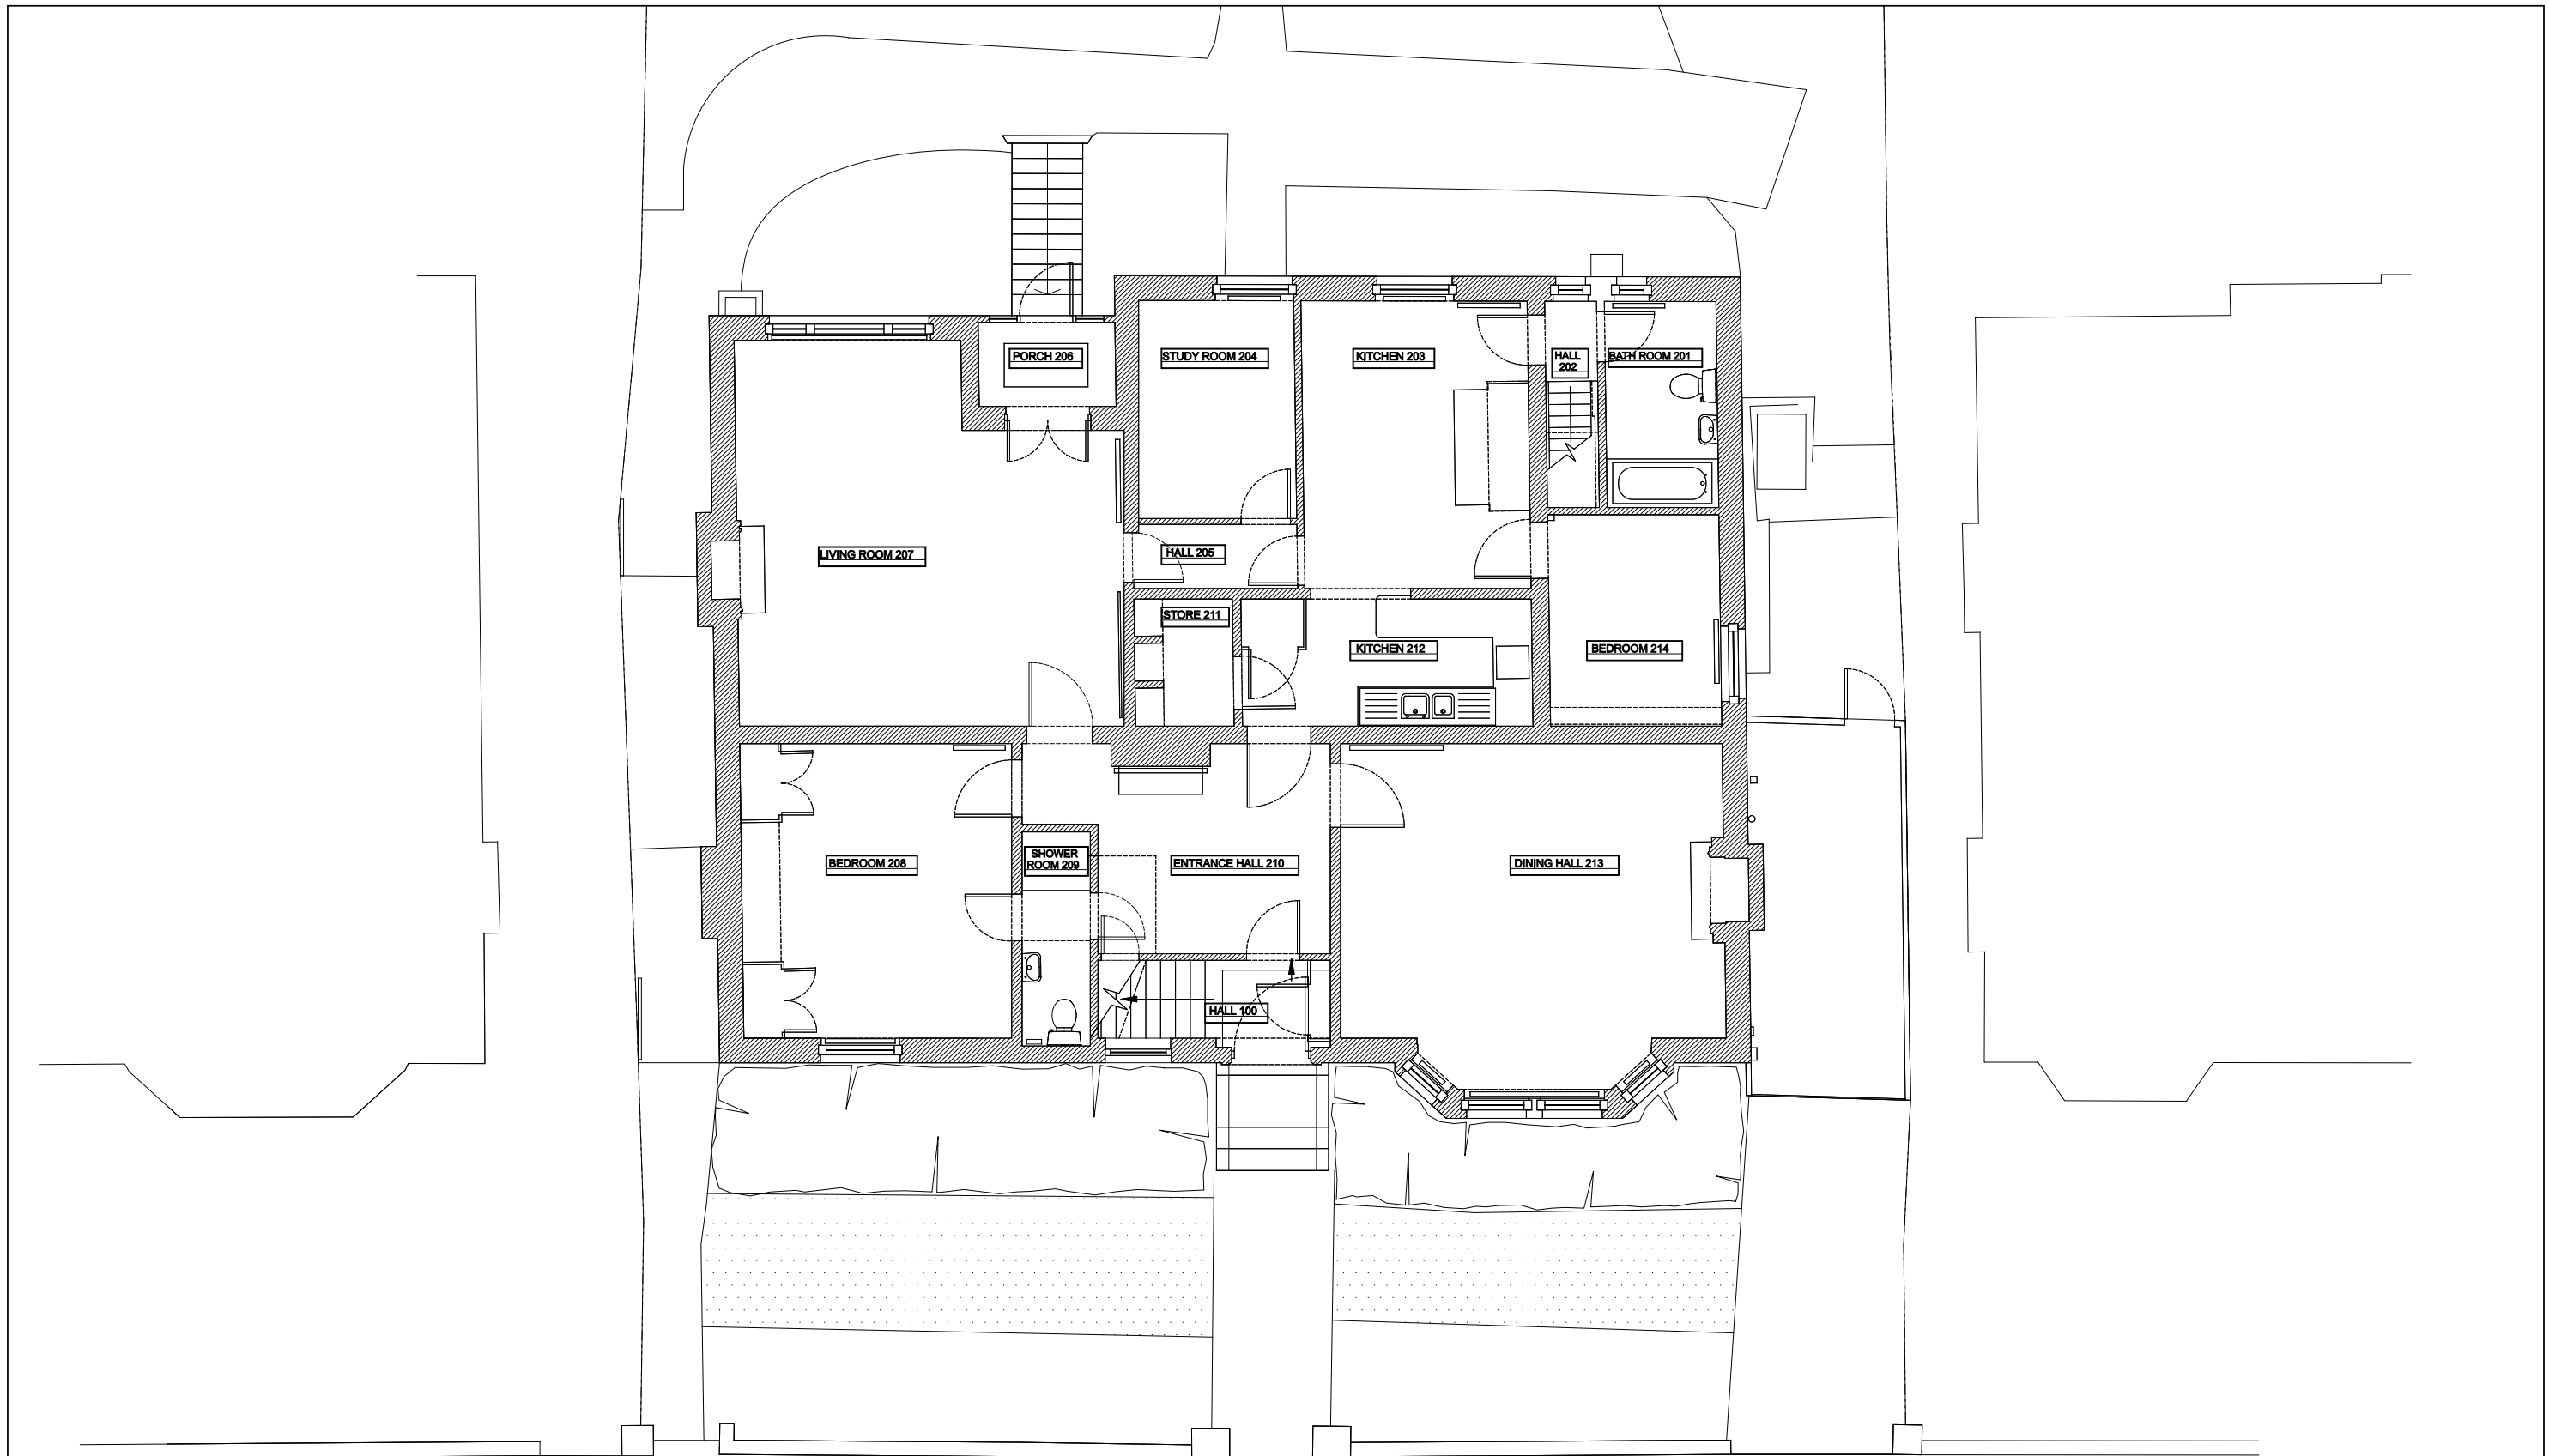

GROUND FLOOR PLAN

milk:studio
architects

Fifth Floor 18 Broadwick Street
London W1F 8HS
tel: 020 7287 6208 fax: 08704 871 829
e:mail@milkstudio.net w: www.milkstudio.net

THIS DRAWING IS THE COPYRIGHT OF MILK:STUDIO ARCHITECTS LTD. DO NOT SCALE AND REFER ONLY TO FIGURED DIMENSIONS. CONTRACTOR TO VERIFY ALL CONDITIONS AND DIMENSIONS ON SITE INSPECTION. NOTIFY ARCHITECT IMMEDIATELY OF ANY DISCREPANCIES. IF IN DOUBT ASK.

PROJECT **16 DALEHAM GARDENS**

DRAWING **Existing Ground Floor Plan**

DATE **OCTOBER 2011**

SCALE **1:100@A3/1:50@A1**

DWG NO **DAL 021**

REVISION **00**

CHECKED BY