



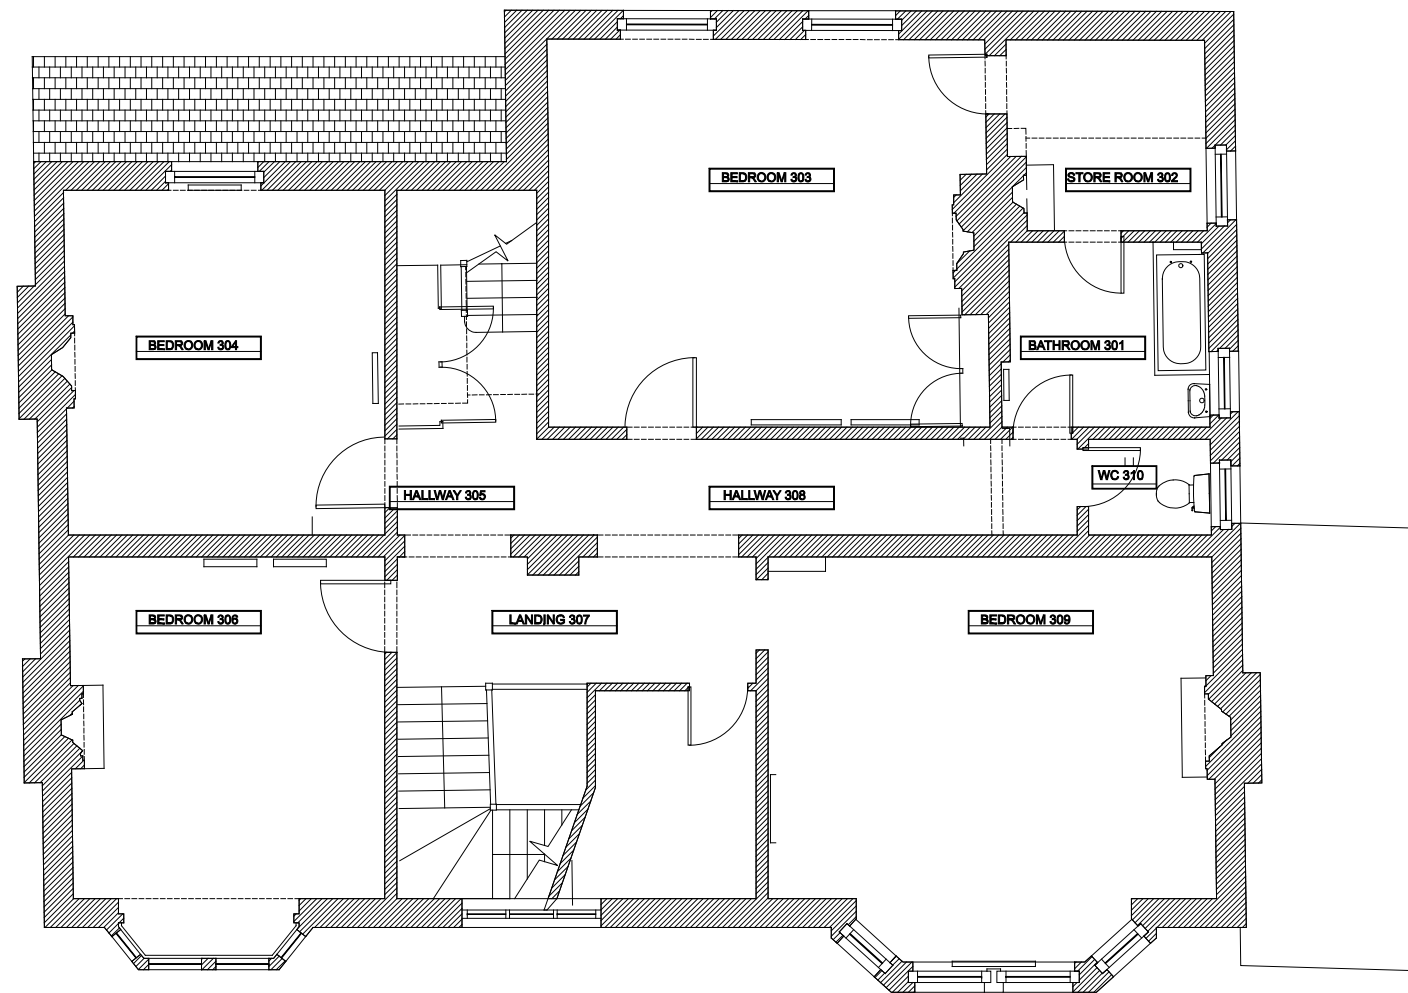

DALEHAM GARDENS

FIRST FLOOR PLAN

 

milk:studio
architects

Fifth Floor 18 Broadwick Street
London W1F 8HS
tel: 020 7287 6206 fax: 08704 871 829
email: milkstudio.net w: www.milkstudio.net

THIS DRAWING IS THE COPYRIGHT OF MILKSTUDIO ARCHITECTS LTD. DO NOT SCALE AND REFER ONLY TO FIGURED DIMENSIONS. CONTRACTOR TO VERIFY ALL CONDITIONS AND DIMENSIONS ON SITE INSPECTION. NOTIFY ARCHITECT IMMEDIATELY OF ANY DISCREPANCIES. IF IN DOUBT ASK.

PROJECT **16 DALEHAM
GARDENS**

DRAWING **Existing
First Floor Plan**

DATE **OCTOBER 2011**

SCALE **1:100@A3/1:50@A1**

DWG NO **DAL 022**

REVISION **00**

CHECKED BY