


Do not scale from this drawing.
Contractor to take and check all dimensions on site before work commences.
Discrepancies to be reported to the architect.
Subcontractor to verify all dimensions on site before making a shop drawing commencing manufacture.
This drawing is copyright. (c) 2011

Notes:

- Existing office entrance
- Existing access control panel.
- Existing timber paneled entrance doors

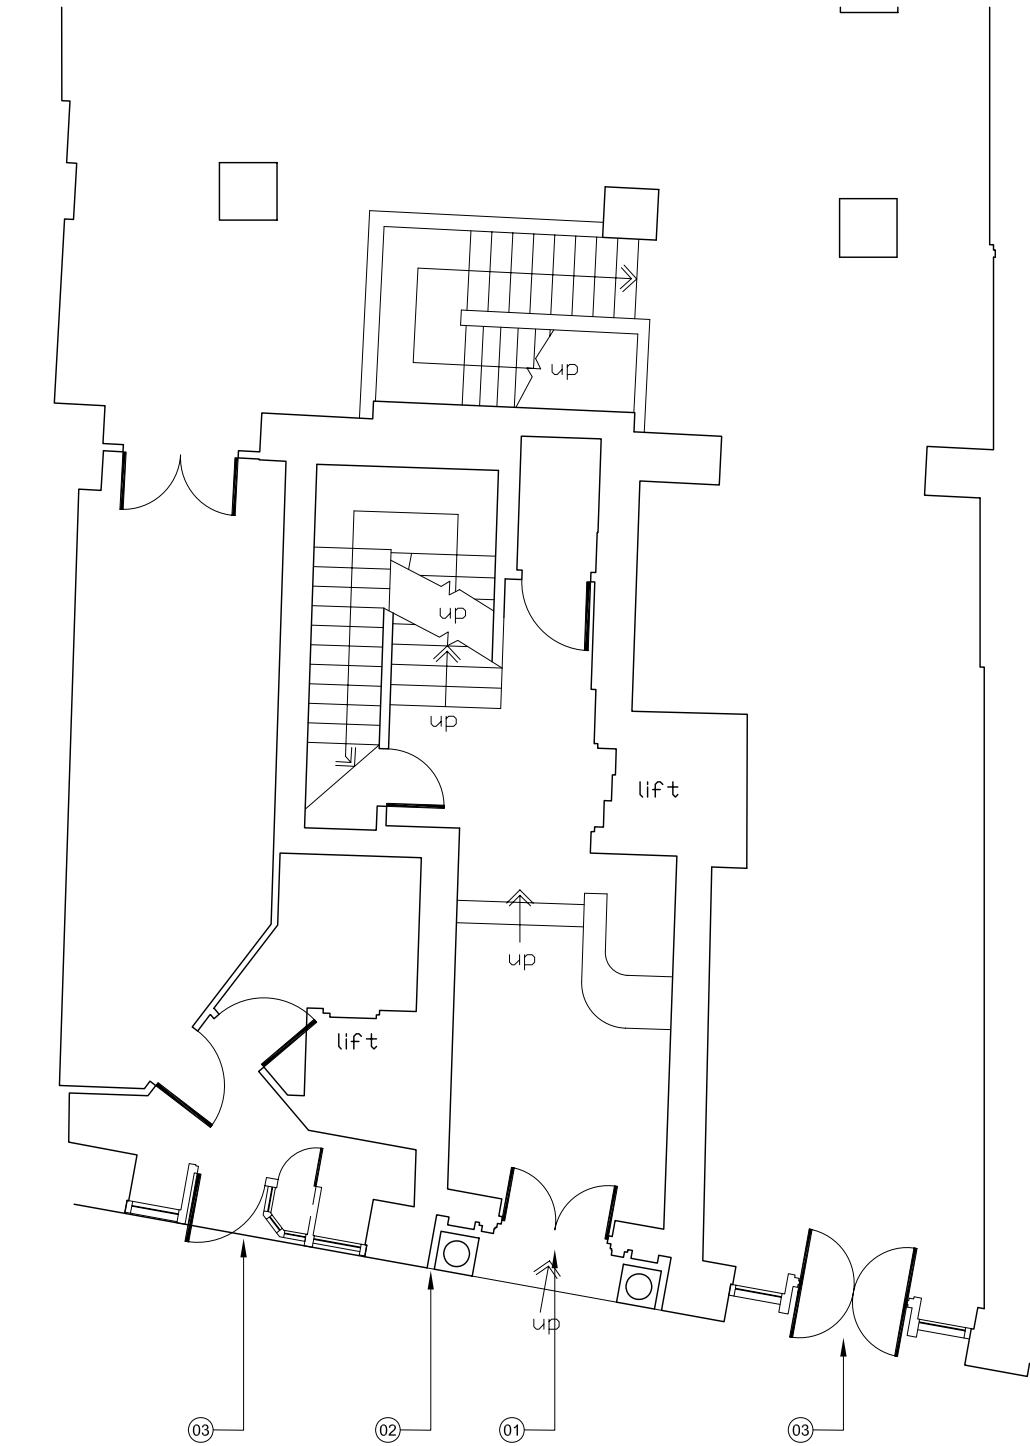

01 Entrance Plan Existing
10.211 Scale 1:100@A3

FOR PLANNING

Rev.	Description.	By	Date
P1	ISSUED FOR PLANNING	FT	11.10.11

Client

Schrodgers

Project

Craven House

Title

Entrance Plan
Existing

Drawing No.	Rev.
1108	P1

Scale	Date	Drawn	Checked
1:200@A3	15.08.2011	FT	TL

BARR GAZETAS

Eastgate House
16-19 Eastcastle Street
London W1W 8DA
t: 020 7636 5581 f:020 7636 6865
www.barrgazetas.com



Do not scale from this drawing.
Contractor to take and check all dimensions on site before work commences.
Discrepancies to be reported to the architect.
Subcontractor to verify all dimensions on site before making a shop drawing commencing manufacture.
This drawing is copyright, (c) 2011

Notes:

- Existing office entrance
- Existing access control panel.
- Existing timber paneled entrance doors

FOR PLANNING

Rev.	Description.	By	Date
P1	ISSUED FOR PLANNING	TL	11.10.11

Client

Schrodgers

Project

Craven House

Title

Front Elevation
Existing

Drawing No.	Rev.
1108 10.271	P1

Scale	Date	Drawn	Checked
1:100@A3	15.08.2011	FT	TL

BARR GAZETAS

Eastgate House
16-19 Eastcastle Street
London W1W 8DA
t: 020 7636 5581 f:020 7636 6865
www.barrgazetas.com

Do not scale from this drawing.
Contractor to take and check all dimensions on site before work commences.
Discrepancies to be reported to the architect.
Subcontractor to verify all dimensions on site before making a shop drawing commencing manufacture.
This drawing is copyright. (c) 2011

Notes:

- Existing office entrance
- Existing access control panel.
- Existing timber paneled entrance doors



01	Description
10_274	Scale 1:50 @ A3

FOR PLANNING

Rev.	Description.	By	Date
P1	ISSUED FOR PLANNING	TL	11.10.11

Client

Schrodgers

Project

Craven House

Title

Entrance Elevation
Existing

Drawing No.	Rev.
1108 10.274	P1

Scale	Date	Drawn	Checked
1:50@A3	15.08.2011	FT	TL


BARR GAZETAS

Eastgate House
16-19 Eastcastle Street
London W1W 8DA
t: 020 7636 5581 f:020 7636 6865
www.barrgazetas.com

Do not scale from this drawing.
Contractor to take and check all dimensions on site before work commences.
Discrepancies to be reported to the architect.
Subcontractor to verify all dimensions on site before making a shop drawing commencing manufacture.
This drawing is copyright, (c) 2011

Notes:

1. New fully glazed entrance doors and over panel with anodised aluminium frame. Level Threshold
2. New stainless steel access control panel to replace existing
3. New fully glazed entrance doors and surrounding glass panels with minimal anodised aluminium frame. Level Threshold.
4. New fully glazed entrance doors and surrounding glass panels with minimal anodised aluminium frame. Stepped threshold (Threshold will be level subject to existing site conditions)

 

FOR PLANNING

Rev.	Description.	By	Date
P1	ISSUED FOR PLANNING	FT	11.10.11

Client

Schroders

Project

Craven House

Title


Entrance Plan
Proposed

Drawing No.	Rev.
1108	P1

Scale	Date	Drawn	Checked
1:200@A3	15.08.2011	FT	TL

BARR GAZETAS

Eastgate House
16-19 Eastcastle Street
London W1W 8DA
t: 020 7636 5581 f:020 7636 6865
www.barrgazetas.com

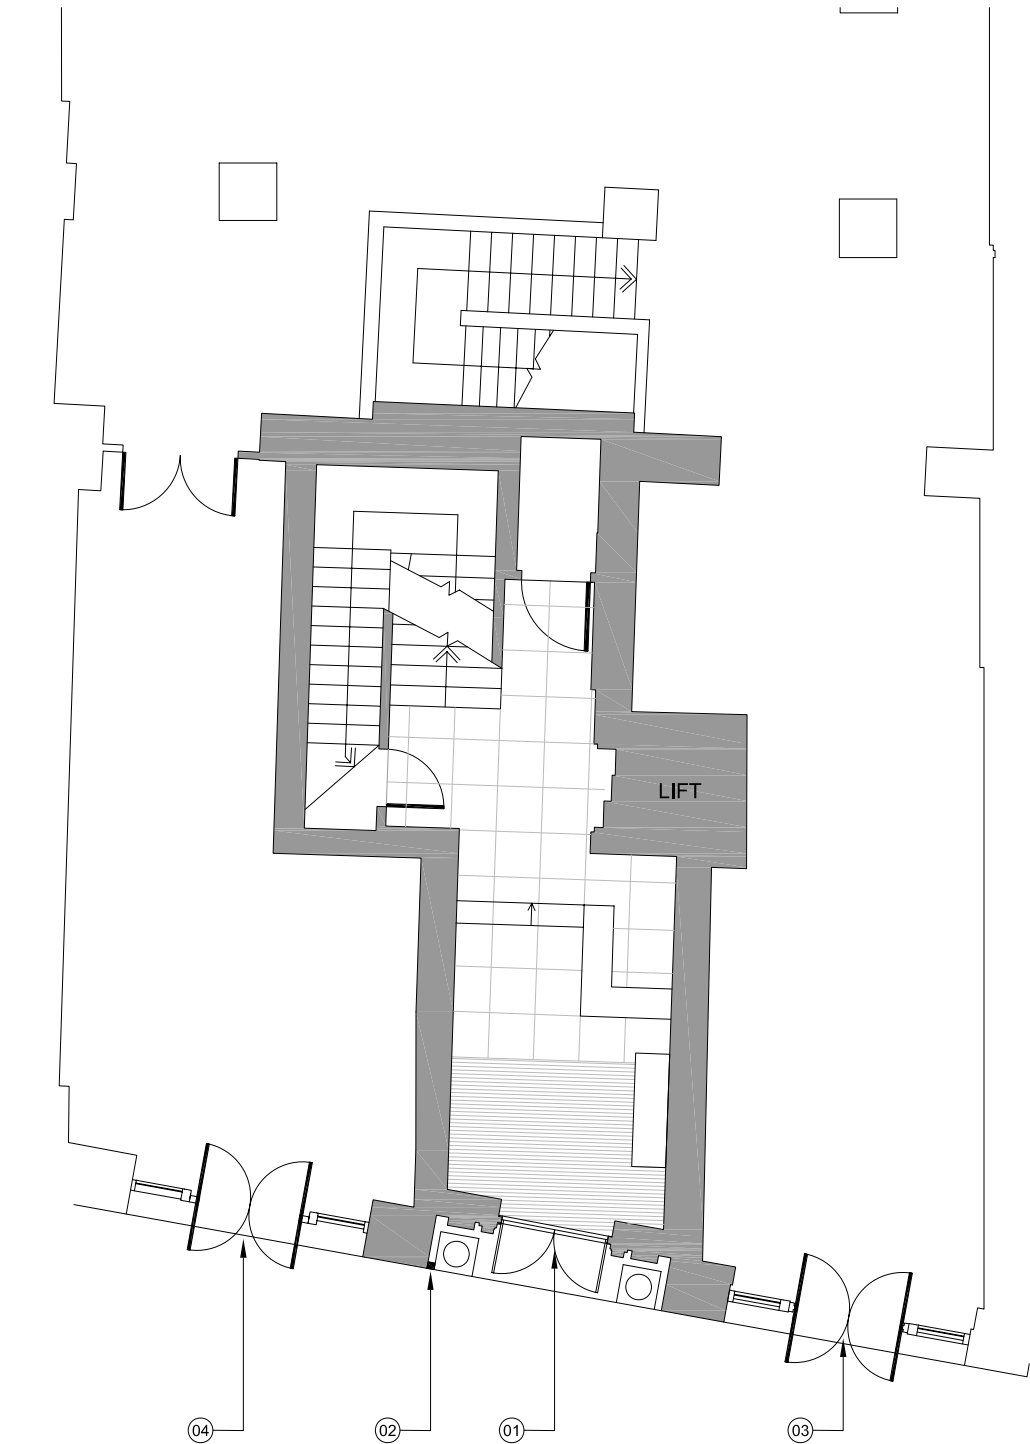

01 Entrance Plan Proposed
20.211 Scale 1:100@A3

Do not scale from this drawing.
Contractor to take and check all dimensions on site before work commences.
Discrepancies to be reported to the architect.
Subcontractor to verify all dimensions on site before making a shop drawing commencing manufacture.
This drawing is copyright. (c) 2011

Notes:

- Uplighters to main facade.
- Stone work cleaned to entire front facade

NOTE: EXISTING WINDOWS
REPLACED WITH NEW WINDOWS
TO MATCH EXISTING SIZE,
MATERIAL AND COLOUR FROM
FIRST TO SIXTH FLOOR



FOR PLANNING

Rev.	Description.	By	Date
P1	ISSUED FOR PLANNING	FT	11.10.11

Client

Schroders

Project

Craven House

Title


Front Elevation
Proposed

Drawing No.	Rev.
1108 20.271	P1

Scale	Date	Drawn	Checked
1:100@A3	15.08.2011	FT	TL

BARR GAZETAS

Eastgate House
16-19 Eastcastle Street
London W1W 8DA
t: 020 7636 5581 f:020 7636 6865
www.barrgazetas.com

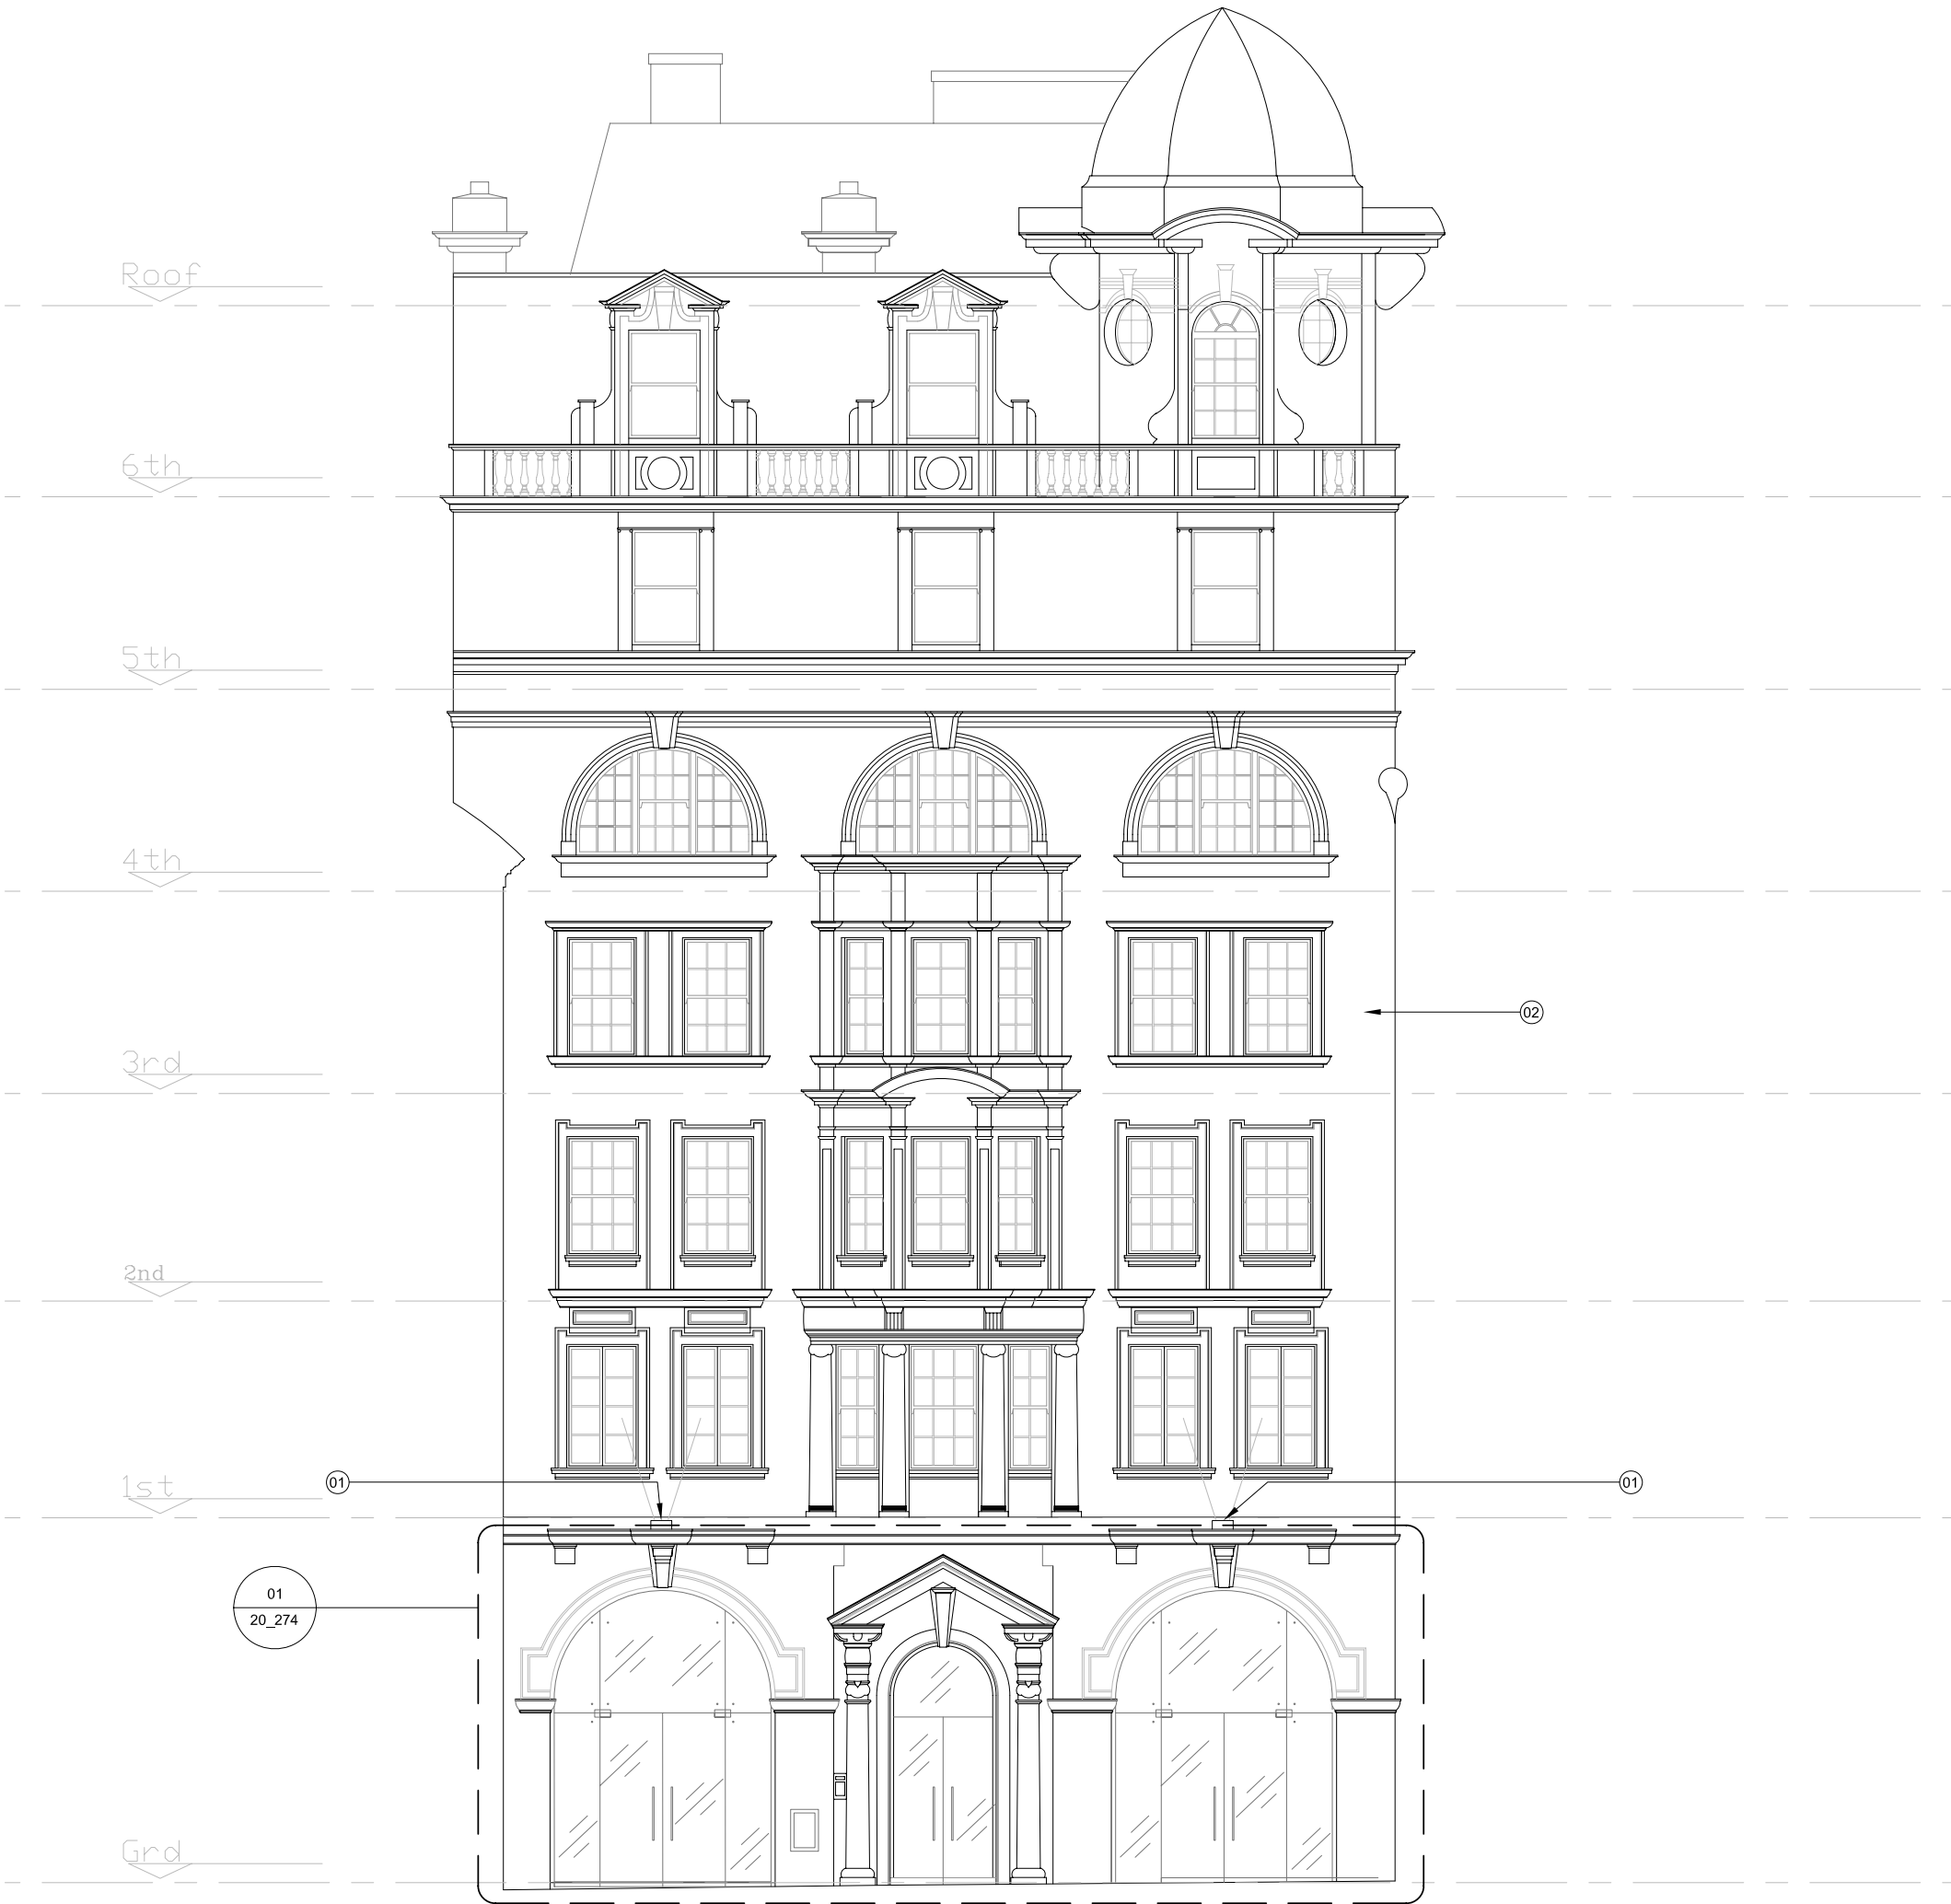

Do not scale from this drawing.
Contractor to take and check all dimensions on site before work commences.
Discrepancies to be reported to the architect.
Subcontractor to verify all dimensions on site before making a shop drawing commencing manufacture.
This drawing is copyright. (c) 2011

Notes:

1. New fully glazed entrance doors and over panel with anodized aluminium trim
2. New stainless steel access control panel to replace existing
3. New fully glazed entrance doors and surrounding glass panels.
4. New stainless steel dry riser.
5. Concealed LED uplighters within pedament.



01
20.274
Ground Floor Entrance Elevation Proposed
Scale 1:50@A3



FOR PLANNING

Rev.	Description.	By	Date
P1	ISSUED FOR PLANNING	FT	11.10.11

Client

Schrodgers

Project

Craven House

Title

Ground Floor Entrance
Elevation Proposed

Drawing No.	Rev.
1108 20.274	P1

Scale	Date	Drawn	Checked
1:50@A3	15.08.2011	FT	TL

BARR GAZETAS

Eastgate House
16-19 Eastcastle Street
London W1W 8DA
t: 020 7636 5581 f:020 7636 6865
www.barrgazetas.com