

00. INDEX

Drawing Number	Drawing Title	Description
E14056/00	Index	Index of Drawings.
E14056/01	Location Plan	Scale 1:1250 at A4.
E14056/02	Block Plan	Photo of Site from above.
E14056/03	Roof Plan	Drawing of block from above, showing equipment positions.
E14056/04	North Elevation 1	Main dropping location of cables and loom sizes.
E14056/05	North East Elevation	Description and location of the antenna and dishes + mounting and measurements.
E14056/06	North Elevation 2	Description of Cable routes, loom sizes and entry points.
E14056/07	Existing Equipments	Description, location and view of the existing equipment on site before install.
E14056/08	Antenna, Dish Sizes & Typical Mounting Heights	Antenna and Dishes description + mounting, position and height.

Form No. SCC 013 SCC International – 1 Fieldings Road, Cheshunt, Herts, EN8 9TL, . Tel: 01992 642255. Website: www.scci.co.uk



Please consider the environment before printing this document – Recycle Wherever Possible



Drawing No.	E14056/00	Site Address:	41-49 (Odd) ST ALBANS ROAD, CAMDEN LONDON NW5 1RJ		
Date:	07/10/2011	Site Ref:	LBC 0584.0	Surveyed By:	G. Henebery
Number of Points:	6	System Type	9Wire IRS Sky Plus	Drawn By:	W. Kisala



02. Block Plan



Form No. SCC 013 SCC International – 1 Fieldings Road, Cheshunt, Herts, EN8 9TL, . Tel: 01992 642255. Website: www.scci.co.uk





Please consider the environment before printing this document – Recycle Wherever Possible



Drawing No.	E14056/02	Site Address:	41-49 (Odd) ST ALBANS ROAD, CAMDEN LONDON NWS 1RJ		
Date:	07/10/2011	Site Ref:	LBC 0584.0	Surveyed By:	G. Henebery
Number of Points:	6	System Type	9Wire IRS Sky Plus	Drawn By:	W. Kisala



03. Roof Plan

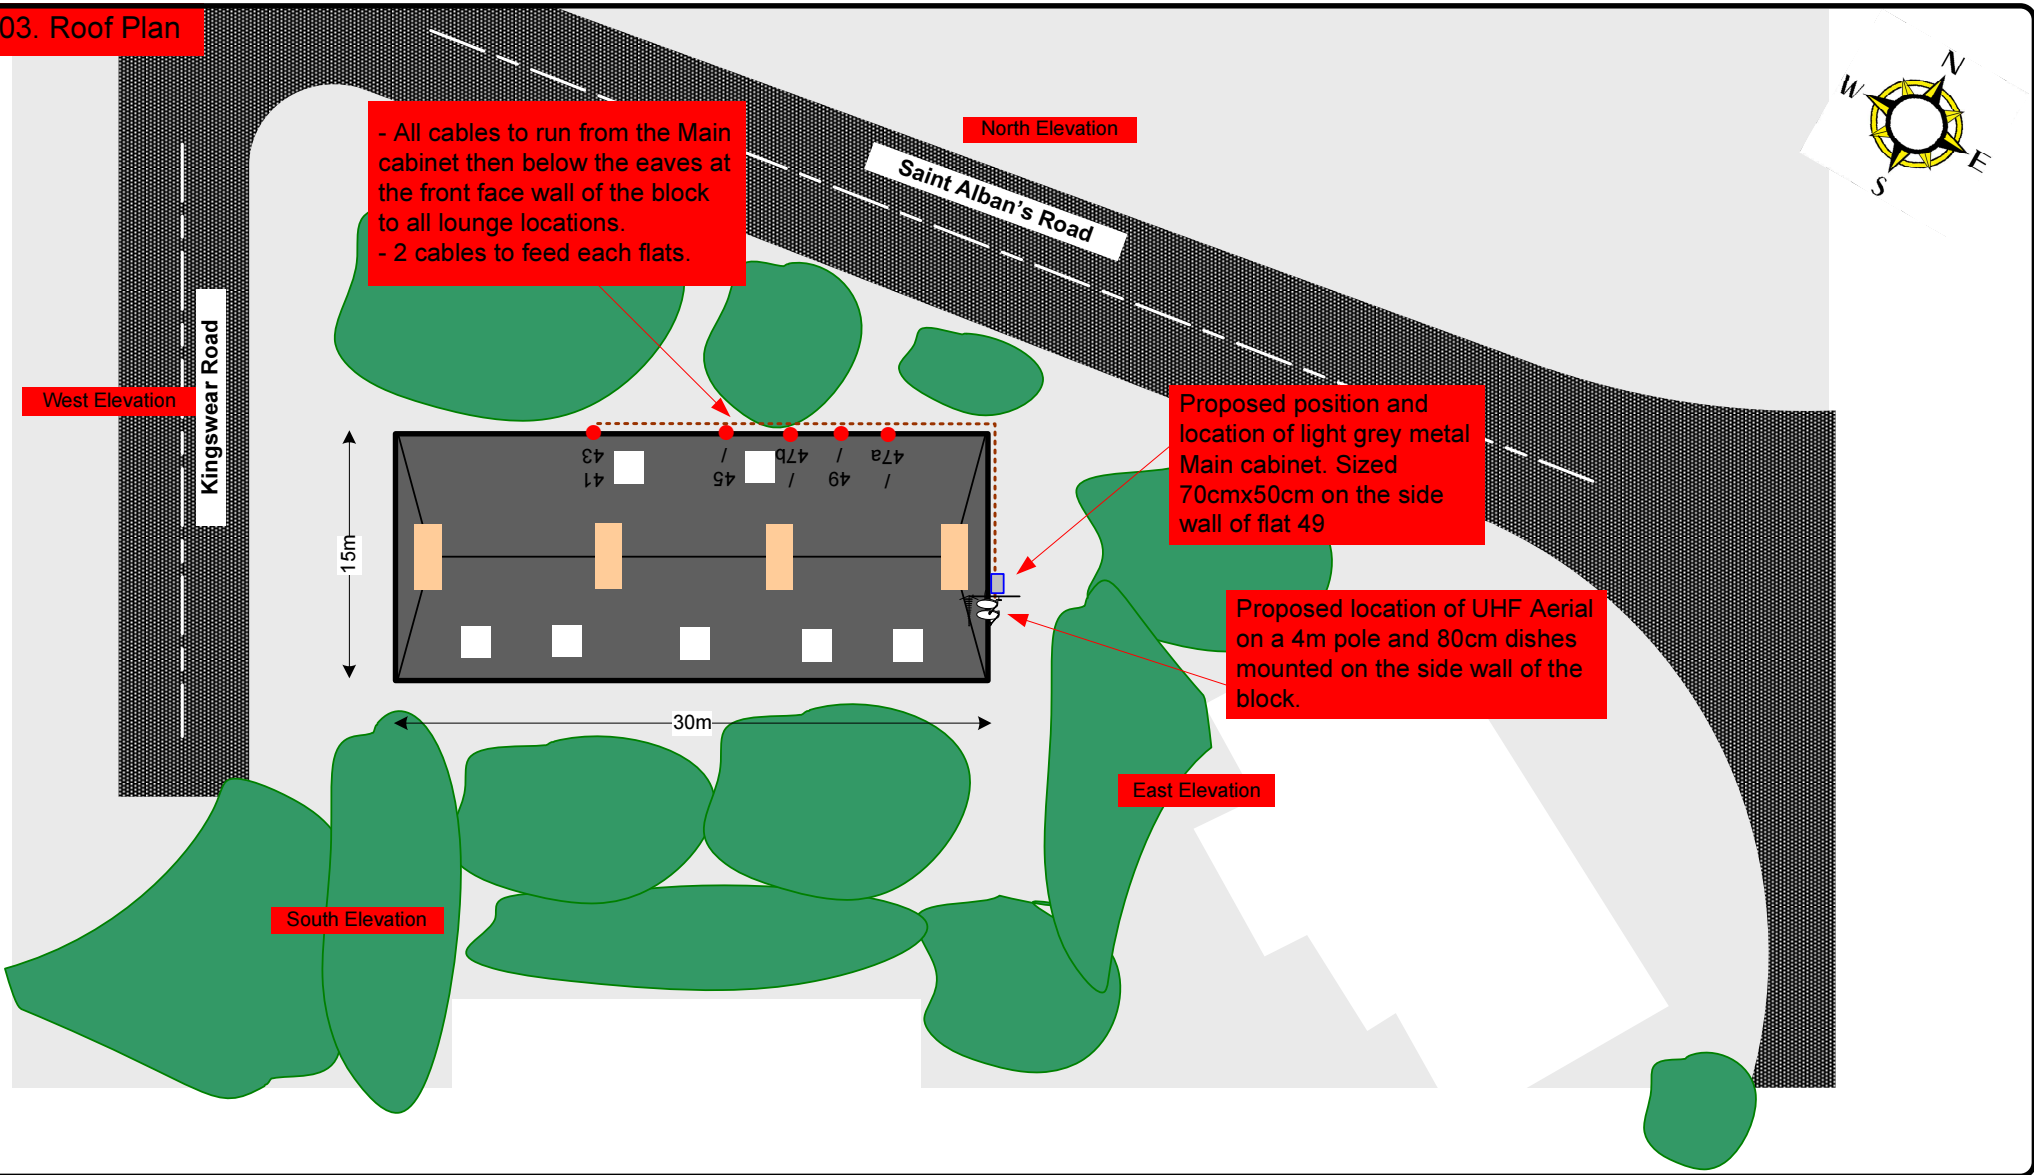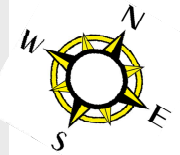

Form No. SCC 013 SCC International – 1 Fieldings Road, Cheshunt, Herts, EN8 9TL. . Tel: 01992 642255. Website: www.scci.co.uk

Please consider the environment before printing this document – Recycle Wherever Possible

Drawing No.	E14056/03	Site Address:	41-49 (Odd) ST ALBANS ROAD, CAMDEN LONDON NW5 1RJ		
Date:	07/10/2011	Site Ref:	LBC 0584.0	Surveyed By:	G. Henebery
Number of Points:	6	System Type	9Wire IRS Sky Plus	Drawn By:	W. Kisala



Each property will have two cables to lounge position.

Cable Harness sizes

2-4 cables = 15mm

6-8 cables = 20mm


10-14 cables = 30mm

16-18 Cables = 35mm

20 cables = 40mm

40 cables = 65mm

60 cables = 90mm

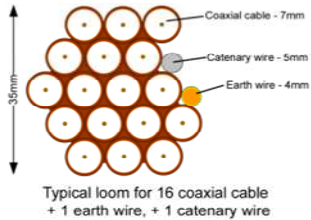

04. North Elevation 1

-Proposed location of brown PVC cables below eaves then drop down to all lounge locations
 -Loom sizes description.
 -2 cables per flats at entry points.



Form No. SCC 013 SCC International – 1 Fieldings Road, Cheshunt, Herts, EN8 9TL, . Tel: 01992 642255. Website: www.scci.co.uk

Please consider the environment before printing this document – Recycle Wherever Possible

Drawing No.	E14056/04	Site Address:	41-49 (Odd) ST ALBANS ROAD, CAMDEN LONDON NW5 1RJ		
Date:	07/10/2011	Site Ref:	LBC 0584.0	Surveyed By:	G. Henebery
Number of Points:	6	System Type	9Wire IRS Sky Plus	Drawn By:	W. Kisala



Each property will have two cables to lounge position.

Cable Harness sizes

2-4 cables = 15mm

6-8 cables = 20mm


10-14 cables = 30mm

16-18 Cables = 35mm

20 cables = 40mm

40 cables = 65mm

60 cables = 90mm

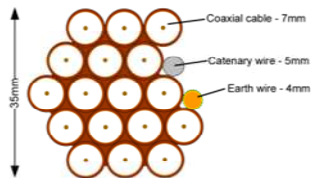

Typical loom for 16 coaxial cable
+ 1 earth wire, + 1 catenary wire

05.N East Elevation

Proposed location of UHF Aerial on a 4m pole and 80cm dishes mounted on the side wall of flat 49



-Proposed position of light grey metal cabinet 700x500mm.
-Mounted on the side wall of flat 49

Form No. SCC 013 SCC International – 1 Fieldings Road, Cheshunt, Herts, EN8 9TL, . Tel: 01992 642255. Website: www.scci.co.uk



Please consider the environment before printing this document – Recycle Wherever Possible



Drawing No.	E14056/05	Site Address:	41-49 (Odd) ST ALBANS ROAD, CAMDEN LONDON NW5 1RJ		
Date:	07/10/2011	Site Ref:	LBC 0584.0	Surveyed By:	G. Henebery
Number of Points:	6	System Type	9Wire IRS Sky Plus	Drawn By:	W. Kisala



Each property will have two cables to lounge position.

Cable Harness sizes

2-4 cables = 15mm

6-8 cables = 20mm



10-14 cables = 30mm

16-18 Cables = 35mm

20 cables = 40mm

40 cables = 65mm

60 cables = 90mm

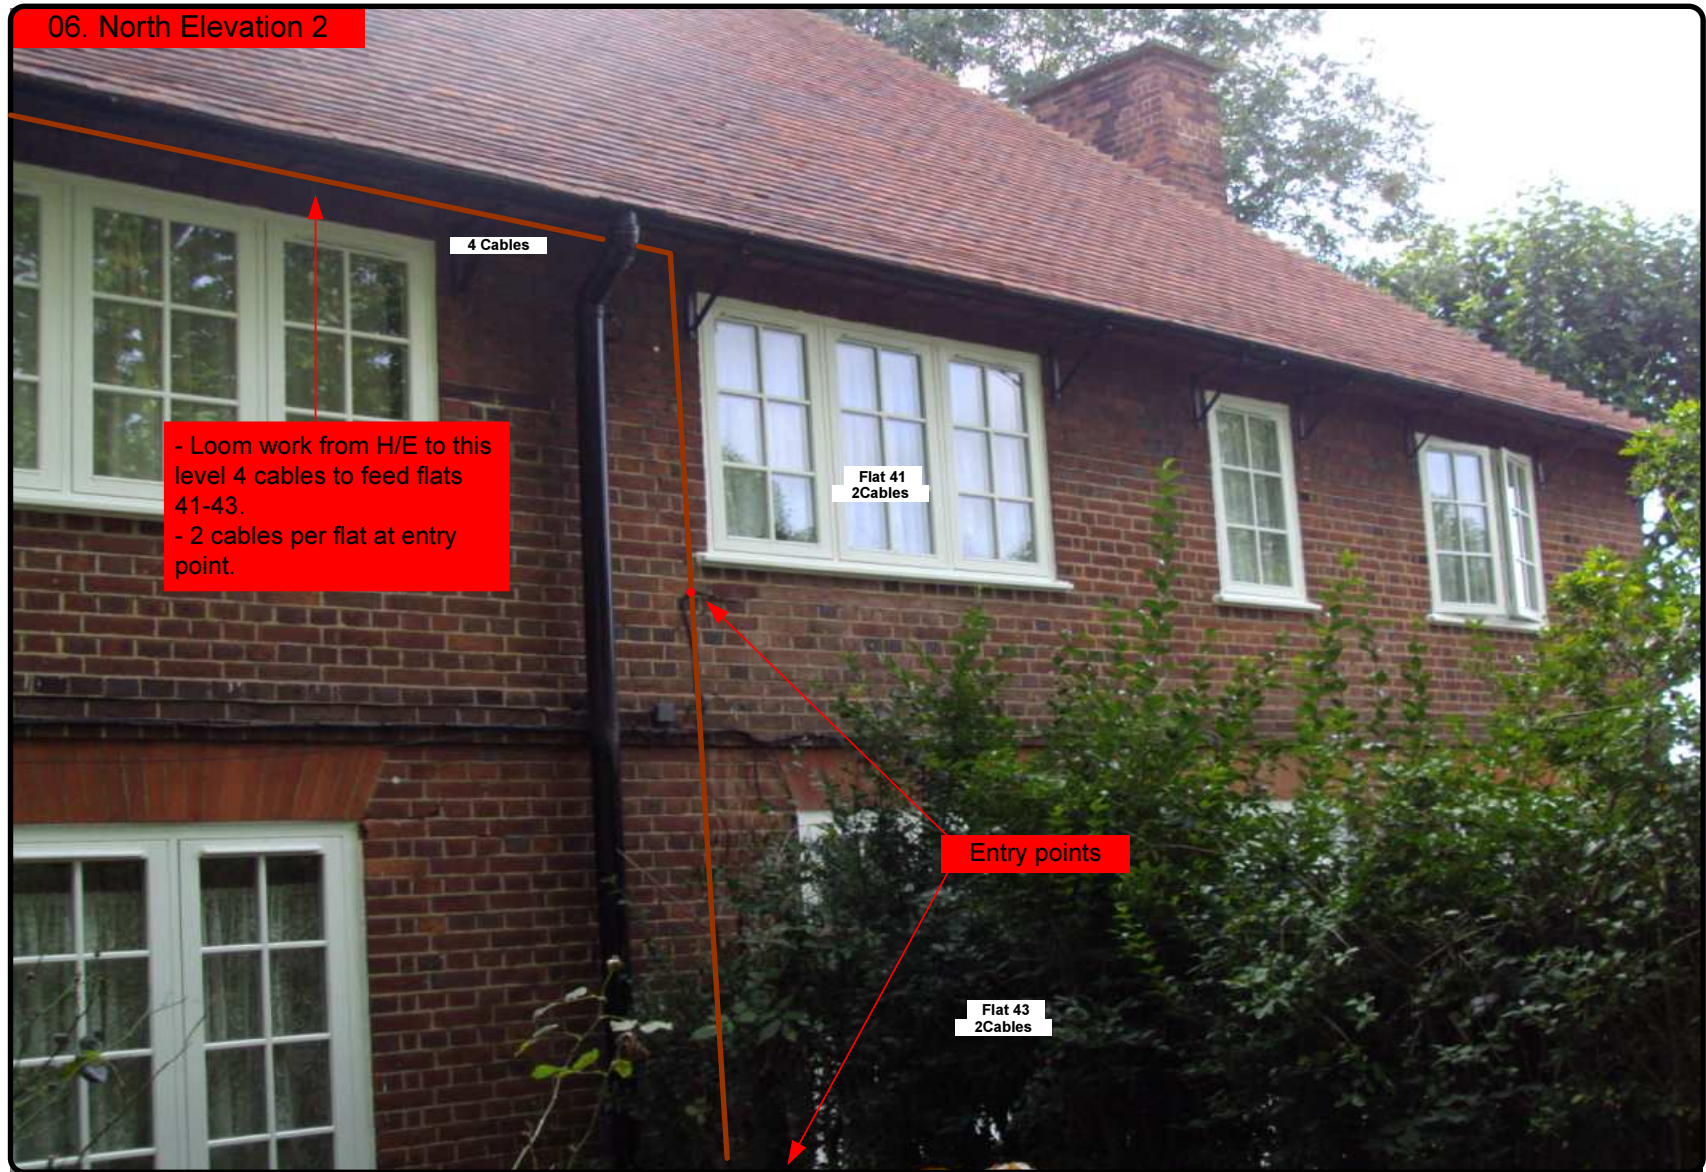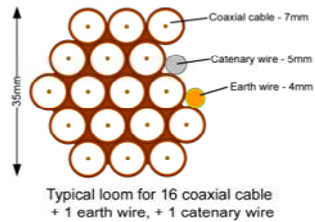

Form No. SCC 013 SCC International – 1 Fieldings Road, Cheshunt, Herts, EN8 9TL. Tel: 01992 642255. Website: www.scci.co.uk

Please consider the environment before printing this document – Recycle Wherever Possible

Drawing No.	E14056/06	Site Address:	41-49 (Odd) ST ALBANS ROAD, CAMDEN LONDON NW5 1RJ		
Date:	07/10/2011	Site Ref:	LBC 0584.0	Surveyed By:	G. Henebery
Number of Points:	6	System Type	9Wire IRS Sky Plus	Drawn By:	W. Kisala



Each property will have two cables to lounge position.

Cable Harness sizes

2-4 cables = 15mm

6-8 cables = 20mm


10-14 cables = 30mm

16-18 Cables = 35mm

20 cables = 40mm

40 cables = 65mm

60 cables = 90mm

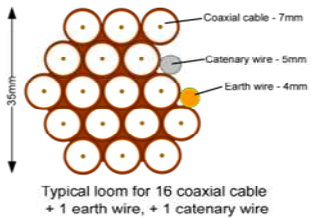

07. Existing Equipments



South Elevation

Form No. SCC 013 SCC International – 1 Fieldings Road, Cheshunt, Herts, EN8 9TL, . Tel: 01992 642255. Website: www.scci.co.uk




Please consider the environment before printing this document – Recycle Wherever Possible



Drawing No.	E14056/07	Site Address:	41-49 (Odd) ST ALBANS ROAD, CAMDEN LONDON NW5 1RJ		
Date:	07/10/2011	Site Ref:	LBC 0584.0	Surveyed By:	G. Henebery
Number of Points:	6	System Type	9Wire IRS Sky Plus	Drawn By:	W. Kisala



08. Antenna and Dishes Measurements

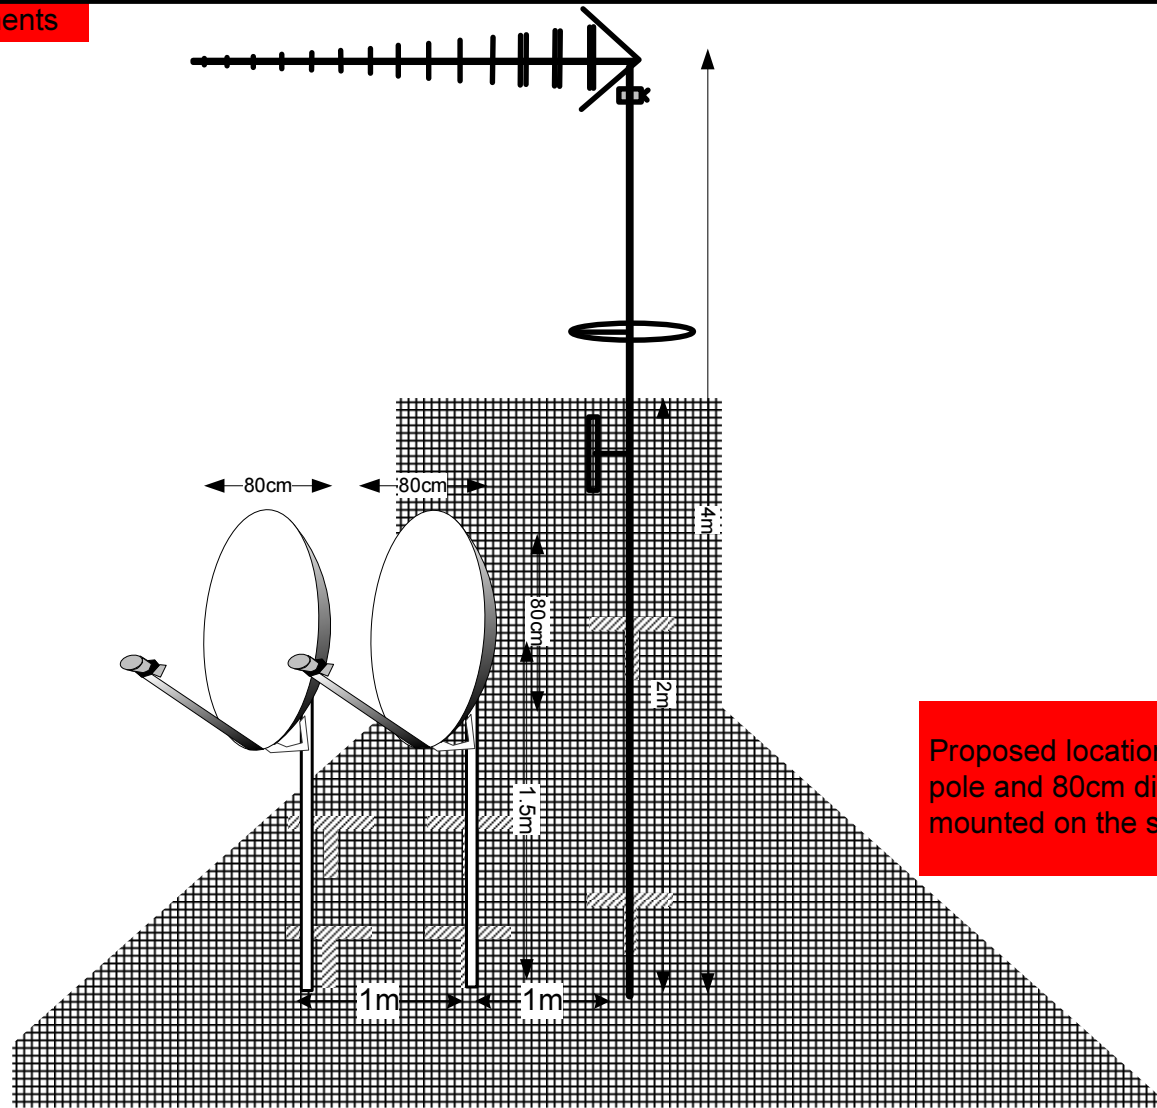

Digital TV,
FM & DAB Radio
Aerials

Proposed location of UHF Aerial on a 4m pole and 80cm dishes on 1.5m poles mounted on the side wall of flat 49

Form No. SCC 013 SCC International – 1 Fieldings Road, Cheshunt, Herts, EN8 9TL, . Tel: 01992 642255. Website: www.scci.co.uk



Please consider the environment before printing this document – Recycle Wherever Possible



Drawing No.	E14056/08	Site Address:	41-49 (Odd) ST ALBANS ROAD, CAMDEN LONDON NW5 1RJ		
Date:	07/10/2011	Site Ref:	LBC 0584.0	Surveyed By:	G. Henebery
Number of Points:	6	System Type	9Wire IRS Sky Plus	Drawn By:	W. Kisala

