



SIDE ELEVATION - looking east

SIDE ELEVATION - looking west

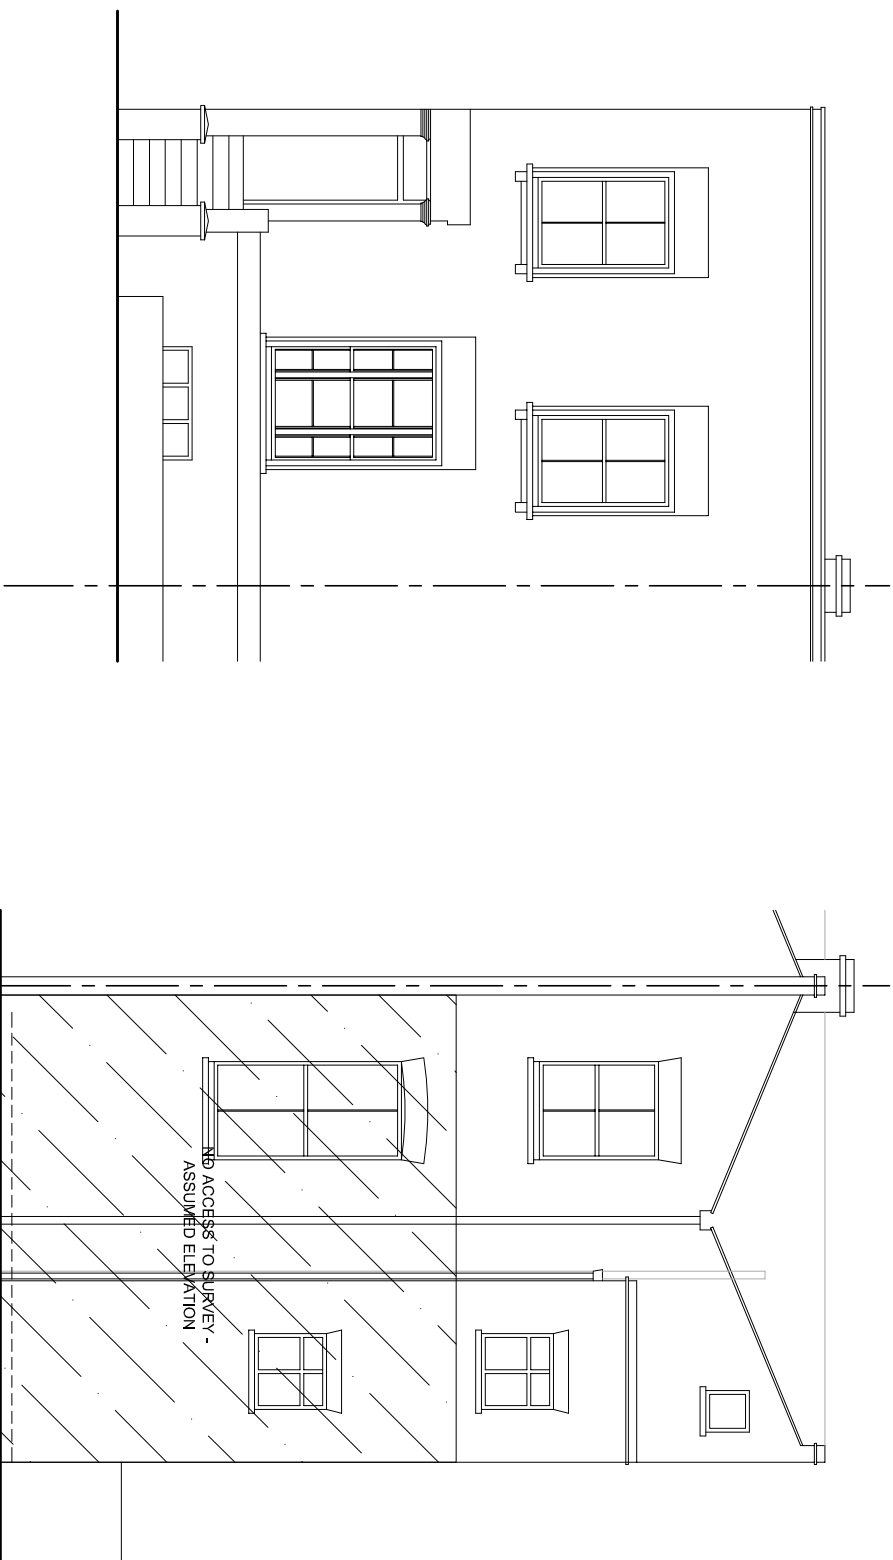

FRONT ELEVATION

REAR ELEVATION

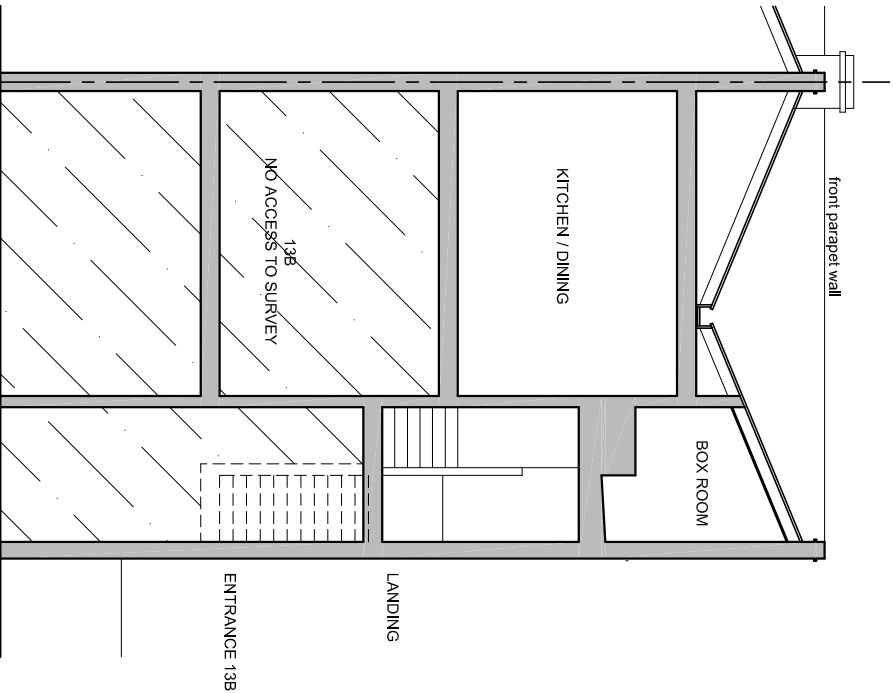

CROSS SECTION

WARREN ROSING ARCHITECTS

20 Prescottt Place, London, SW4 6BT
t:020 7993 8247, info@wr-architects.co.uk, www.wr-architects.co.uk

13B CHURCHILL ROAD
LONDON, NW5

Elevations and Cross Section
Existing

Drawing No.: 1117(EX)02

scale: 1:100@A3

10 October 2011

do not scale this drawing, check all dimensions and areas on site
copyright of pocket door ltd trading as warren rosing architects