



EXISTING FRONT ELEVATION

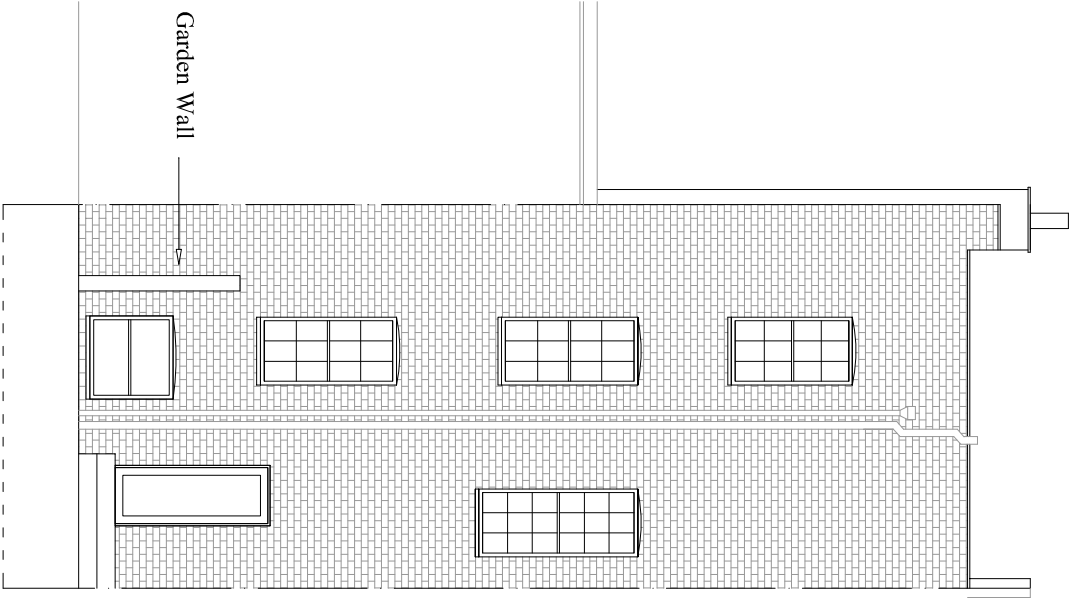


EXISTING REAR ELEVATION

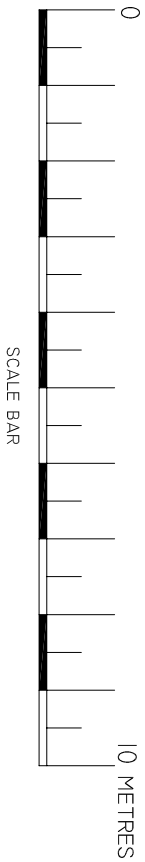


SCALE BAR


Pure Lofts Limited Suite 52, 95 Wilton Road, London SW1V 1BZ Phone: 0844 815 9334	Mr A Mahmoud  83b Jameston Road NW1 7DB	Existing Elevations		
		Project Number: 83bJAM-11	Drawing No:	
		Date: 1st July 2011	01	
		Drawn By: Technical Drawings Ltd		
		Checked By: JEG	Scale: 1:100	

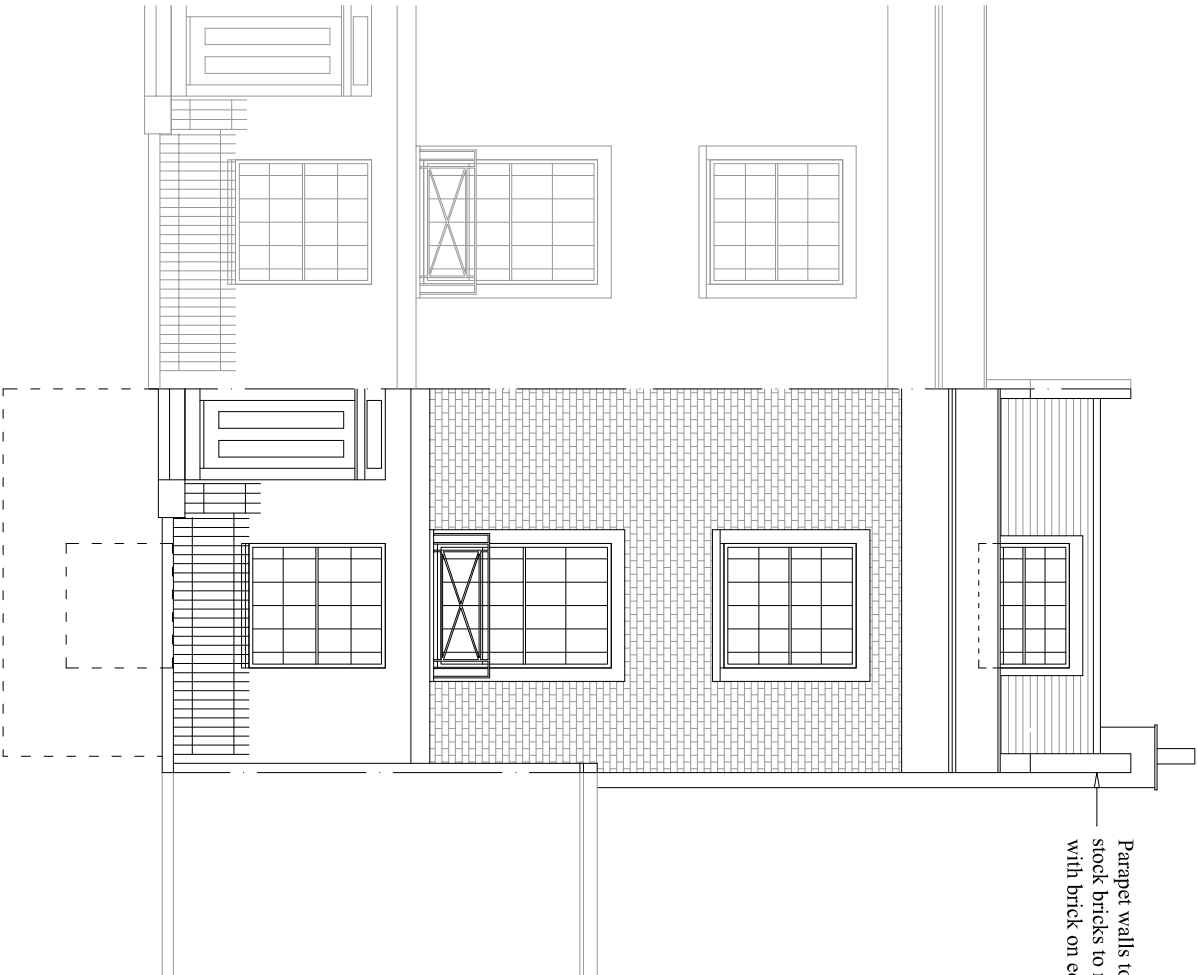


PROPOSED FRONT ELEVATION

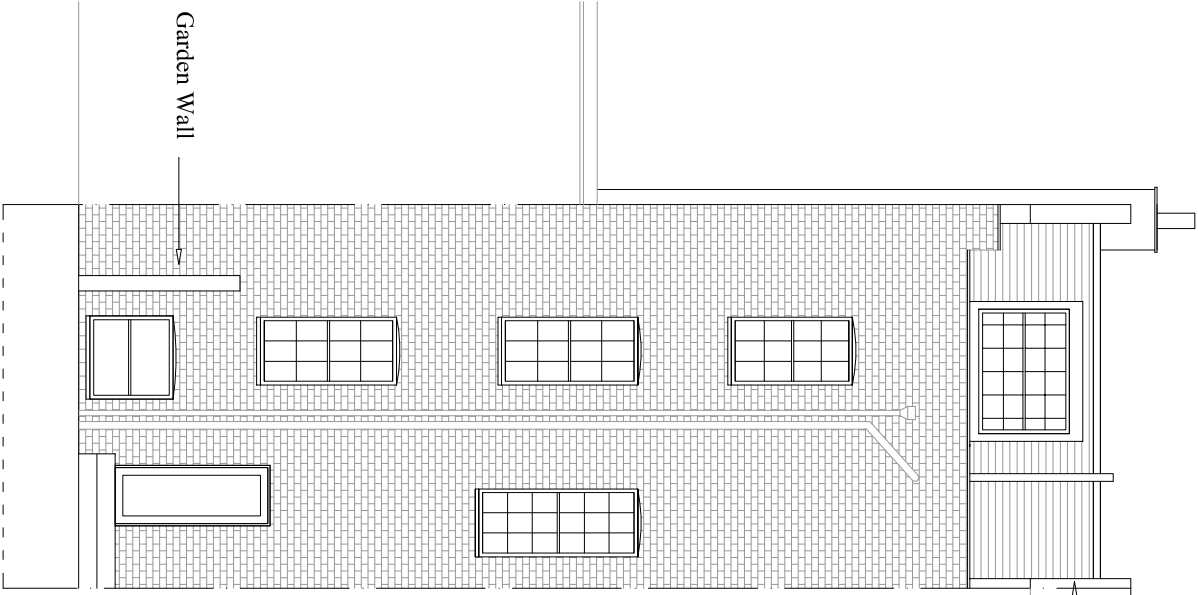


PROPOSED REAR ELEVATION

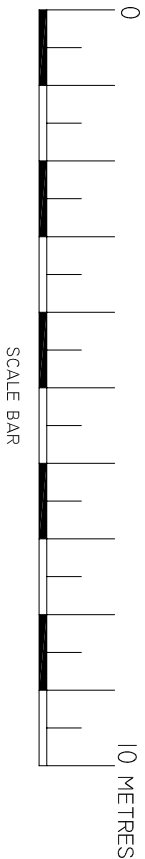


Pure Lofts Limited Suite 52, 95 Wilton Road, London SW1V 1BZ Phone: 0844 815 9334	Mr A Mahmoud  83b Jameston Road NW1 7DB	Proposed Elevations
Project Number: 83b/JAM-11	Drawing No: 02REVA	
Date: 1st July 2011		
Drawn By: Technical Drawings Ltd		
Checked By: JEG	Scale: 1:100	

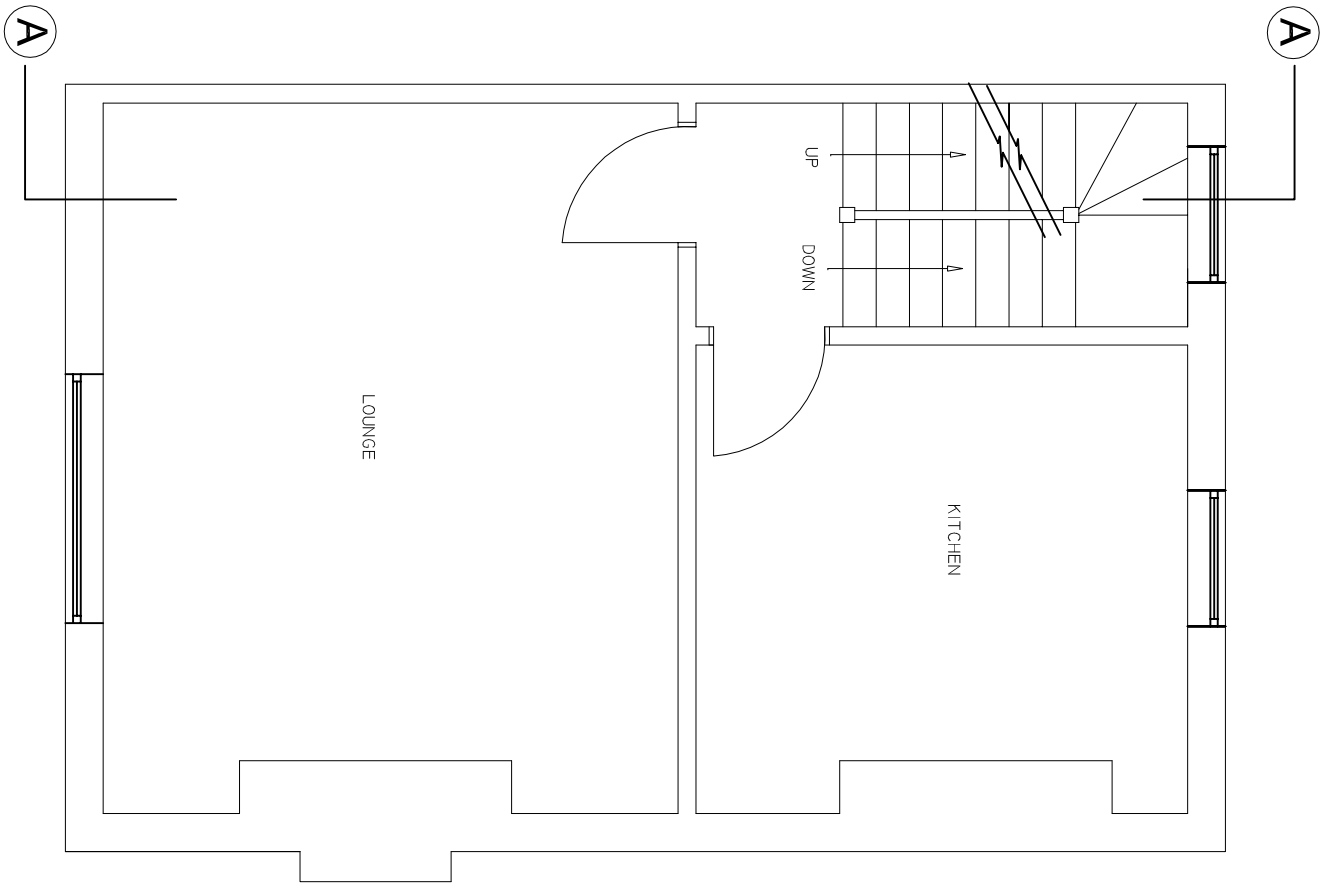

EXISTING FIRST FLOOR

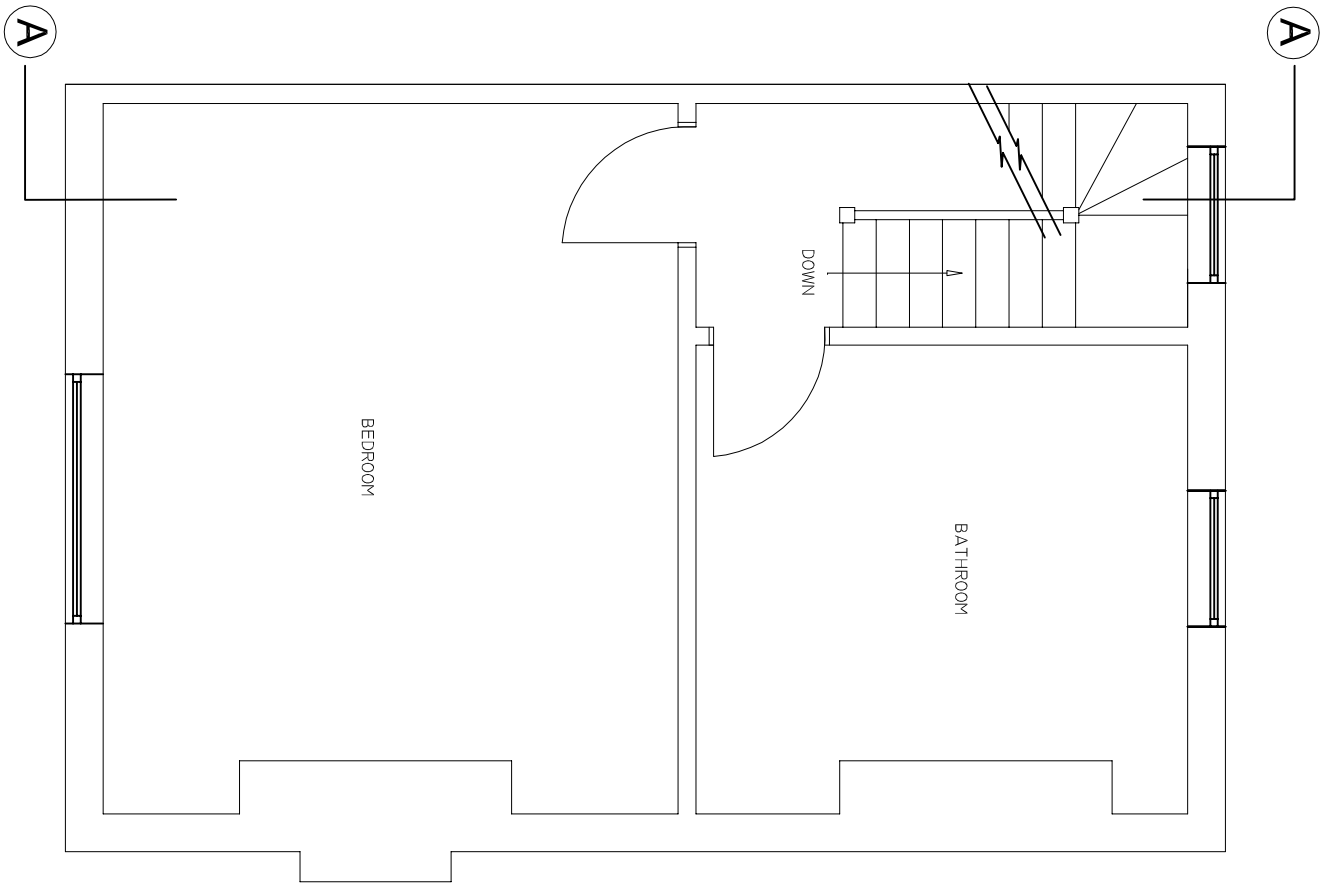


EXISTING SECOND FLOOR

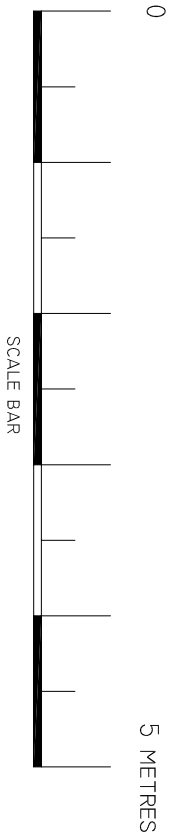


SCALE BAR

Pure Lofts Limited Suite 52, 95 Wilton Road, London SW1V 1BZ Phone: 0844 815 9334		Mr A Mahmoud  83b Jameston Road NW1 7DB		Existing Floor Layouts	
Project Number: 83bJAM-11		Drawing No:  03			
Date: 1st July 2011					
Drawn By: Technical Drawings Ltd					
Checked By: JEG		Scale: 1:50			


Notes & Legends	
•	Mechanical Ventilation
Ⓜ	Heat Detector
Ⓢ	Smoke Detector
FD	Fire Door

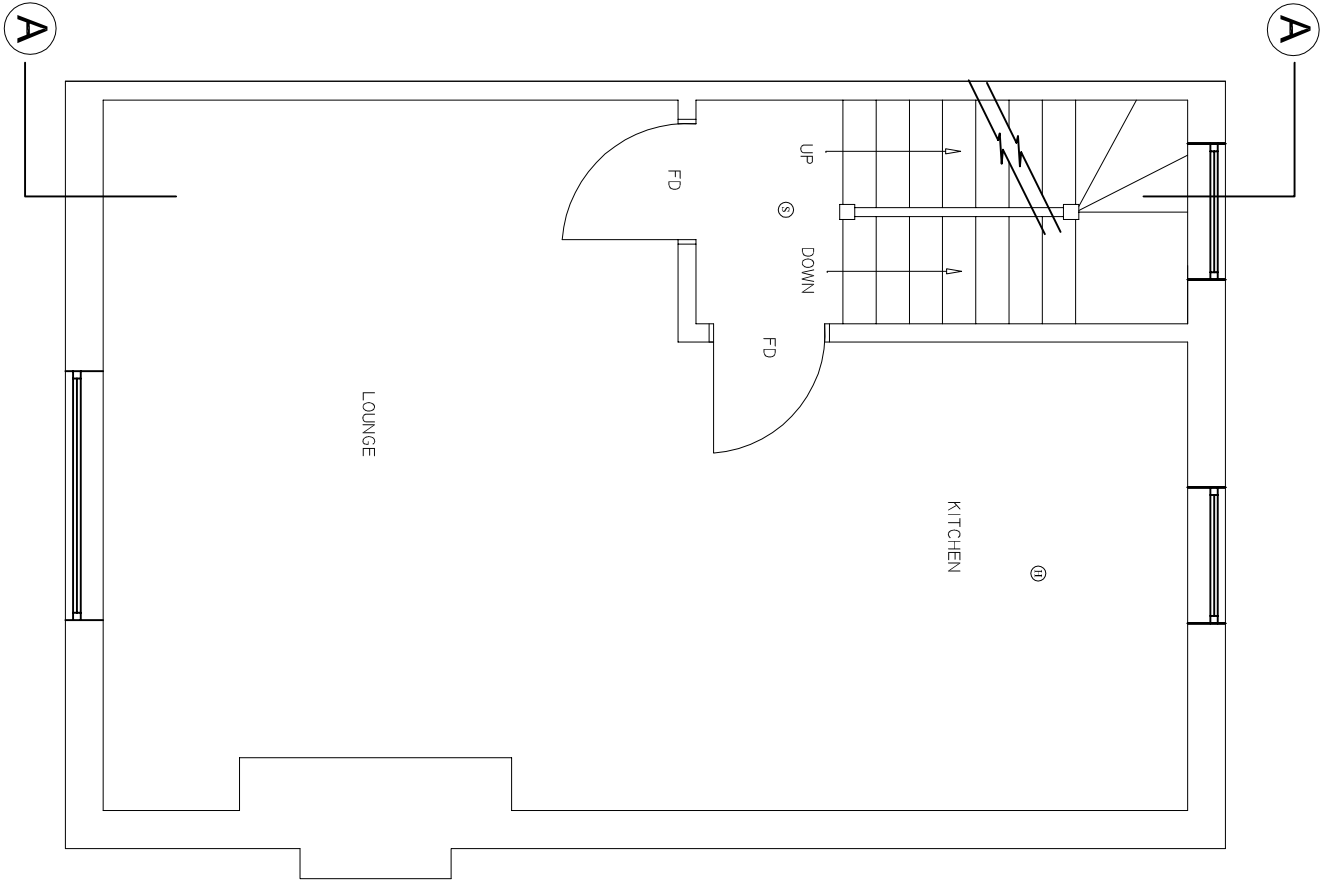

PROPOSED FIRST FLOOR

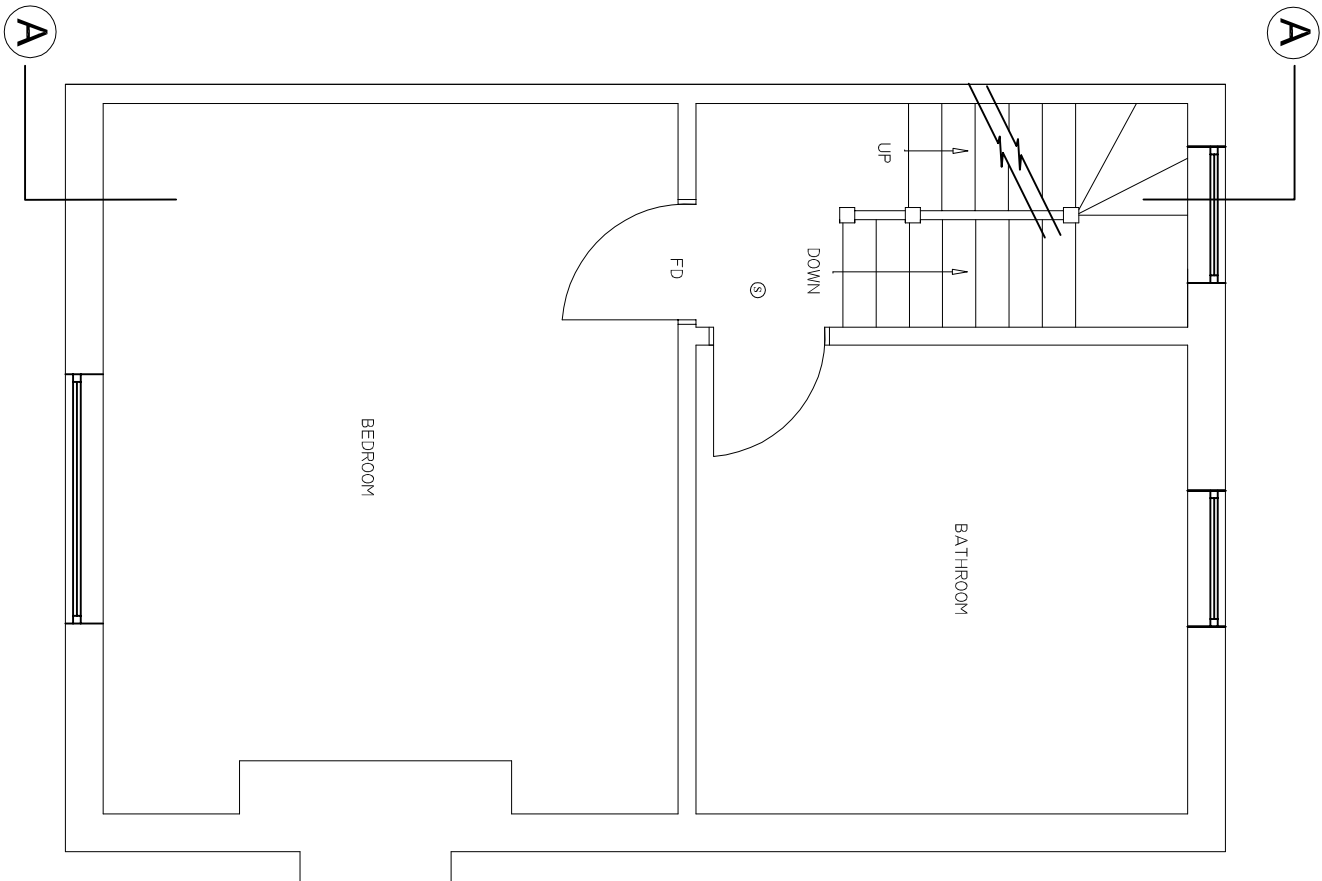


PROPOSED SECOND FLOOR

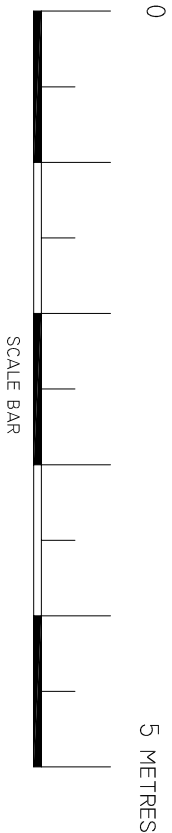


Pure Lofts Limited Suite 52, 95 Wilton Road, London SW1V 1BZ Phone: 0844 815 9334	Mr A Mahmoud  83b Jameston Road NW1 7DB	Proposed Floor Layouts		
		Project Number: 83bJAM-11	Drawing No: 04REVA	
		Date: 1st July 2011		
		Drawn By: Technical Drawings Ltd		
		Checked By: JEG	Scale: 1:50	


Notes & Legends	
•	Mechanical Ventilation
Ⓜ	Heat Detector
Ⓢ	Smoke Detector
FD	Fire Door

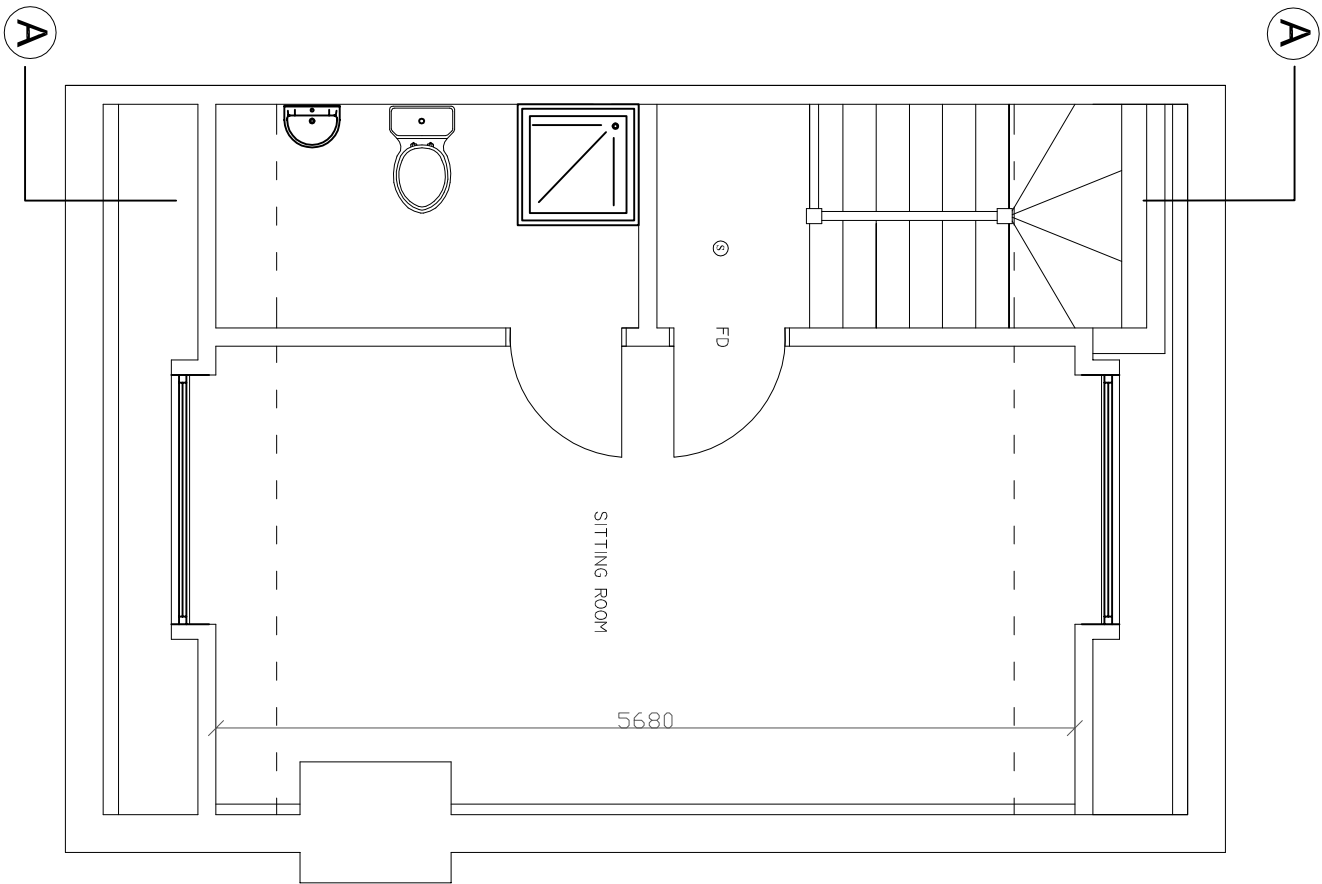


PROPOSED LOFT FLOOR

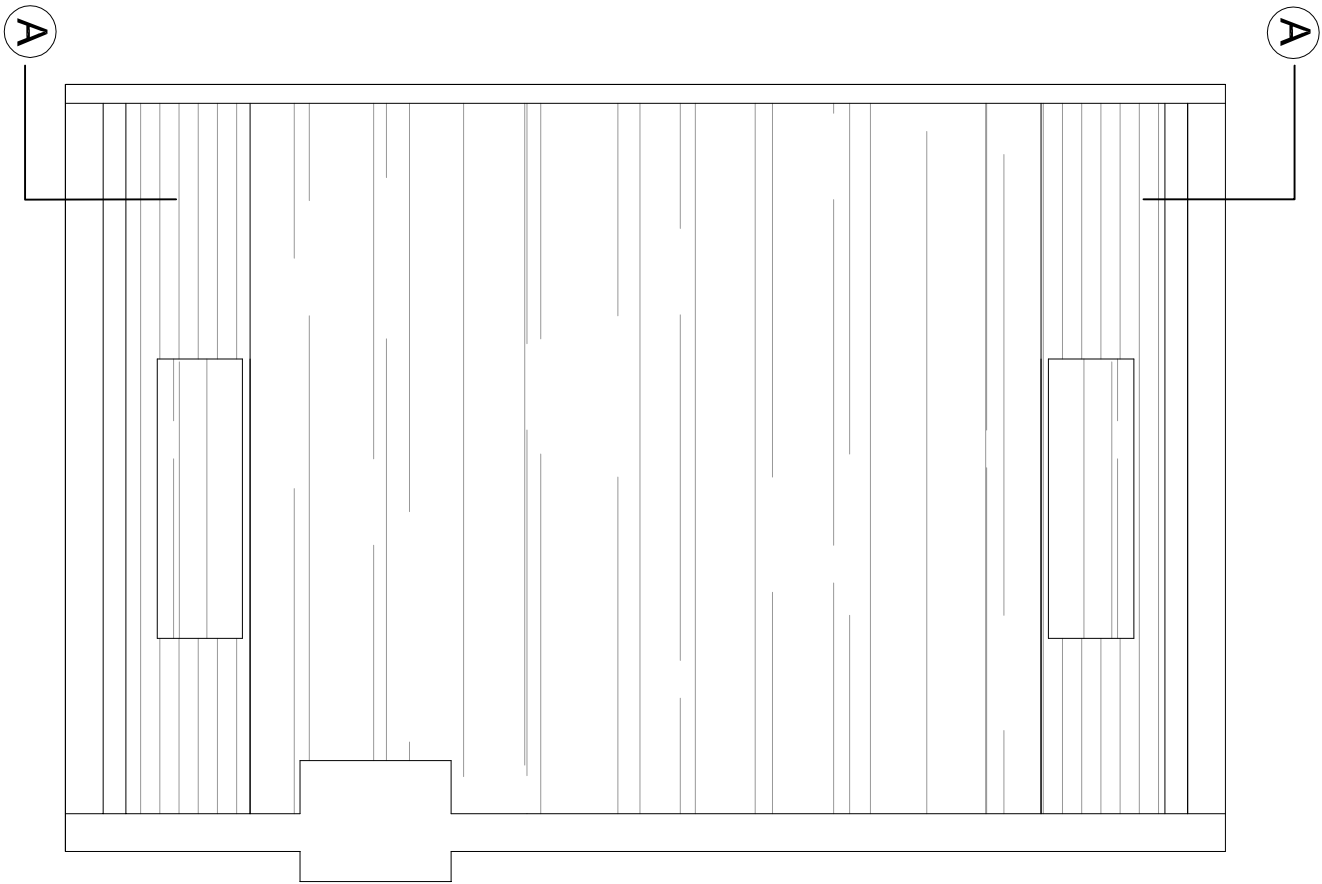


PROPOSED LOFT FLOOR

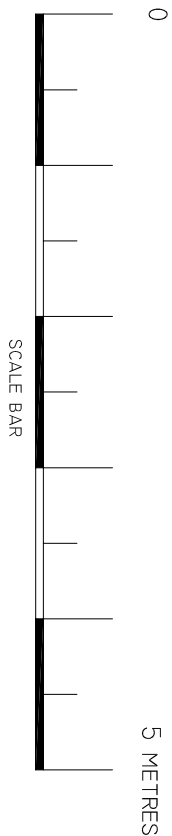


Pure Lofts Limited Suite 52, 95 Wilton Road, London SW1V 1BZ Phone: 0844 815 9334	Mr A Mahmoud  83b Jameston Road NW1 7DB	Loft and Roof Plan			
		Project Number: 83bJAM-11		Drawing No:	
		Date: 1st July 2011		05REVA	
		Drawn By: Technical Drawings Ltd			
		Checked By: JEG		Scale: 1:50	

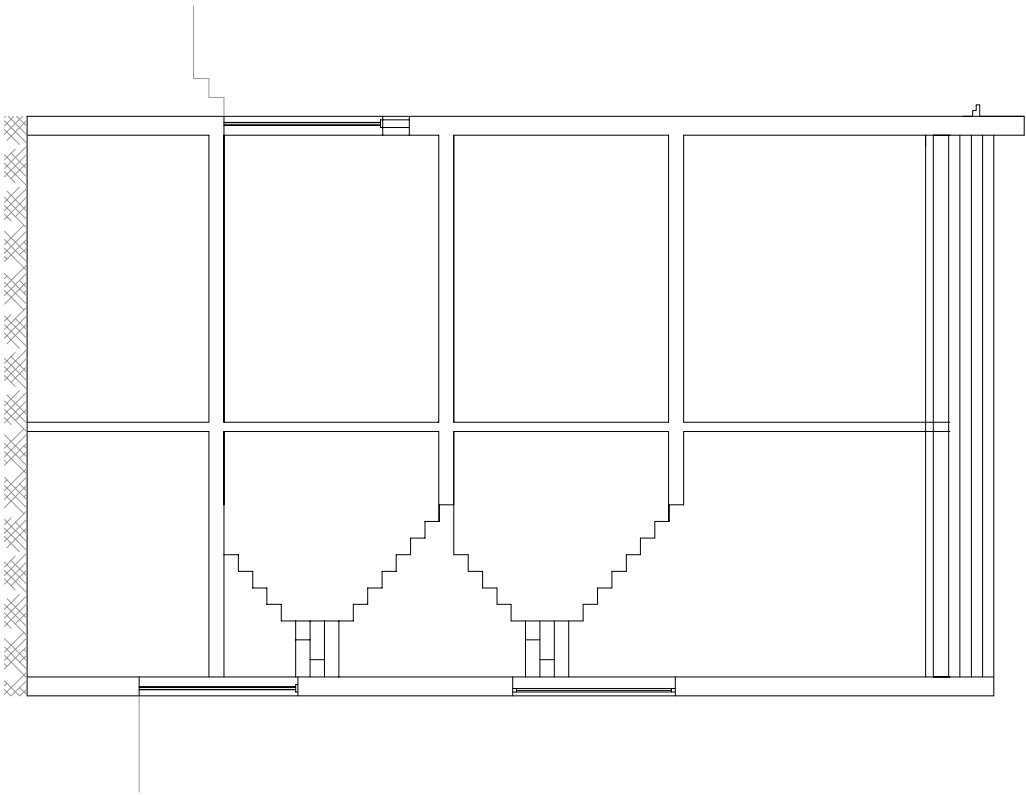

EXISTING SECTION A-A

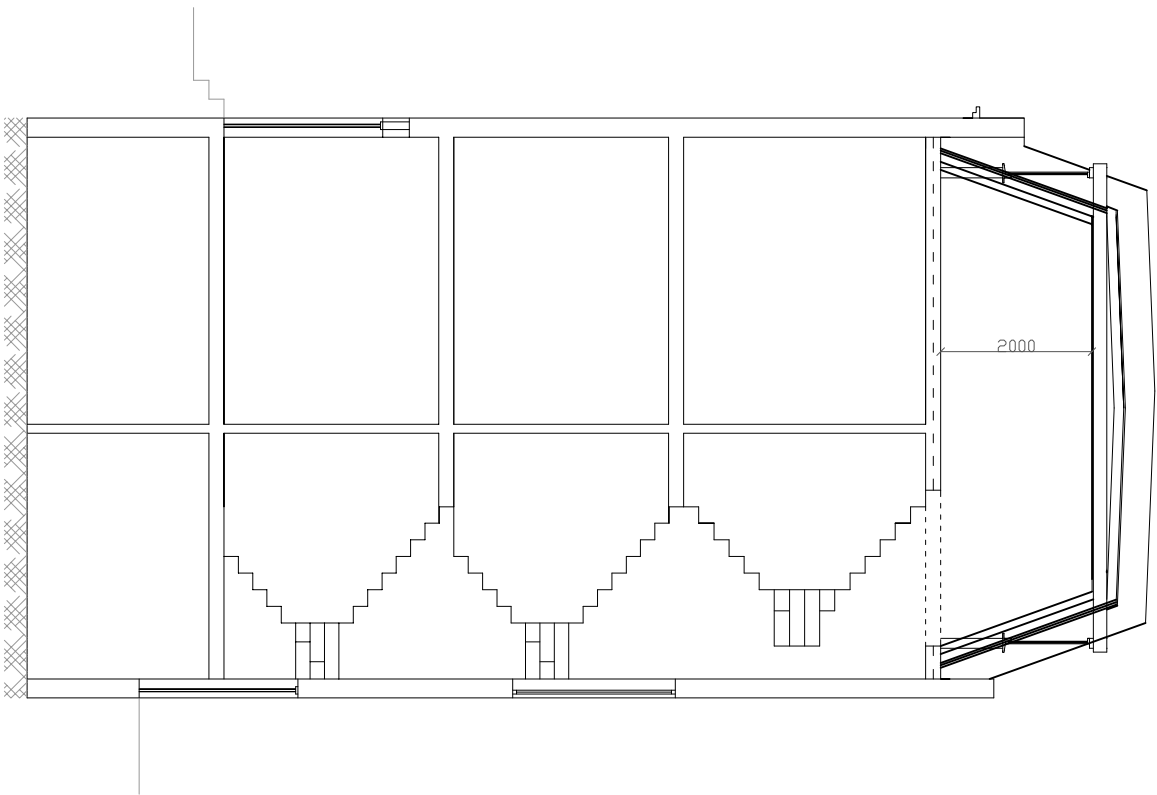

PROPOSED REAR ELEVATION

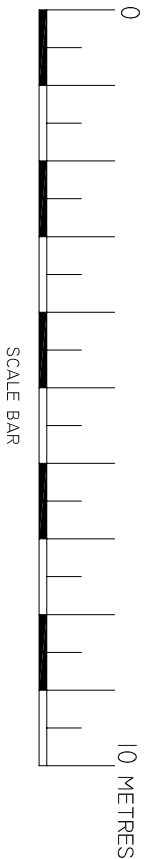

Pure Lofts Limited Suite 52, 95 Wilton Road, London SW1V 1BZ Phone: 0844 815 9334	Mr A Mahmoud  83b Jameston Road NW1 7DB	Section A-A			
		Project Number:	83bJAM-11	Drawing No:	
		Date:	1st July 2011	06REVA	
		Drawn By:	Technical Drawings Ltd		
		Checked By:	JEG	Scale:	1:100