


Responsibility is not accepted for errors made by others scaling directly from this drawing. All construction information should be taken from noted and dimensioned figures only.




Original
Sheet Size
A1

SAFETY, HEALTH AND ENVIRONMENTAL INFORMATION	
In addition to the hazards / risks normally associated with the types of work detailed on this drawing, please note the following significant risks to health and safety which are likely to affect the construction of this project and which are likely to be obvious to a competent contractor or other designers.	
Construction	
Maintenance / Cleaning	
Decommissioning / Demolition	
It is assumed that all works will be carried out by a competent contractor working, where appropriate, to an approved method statement.	

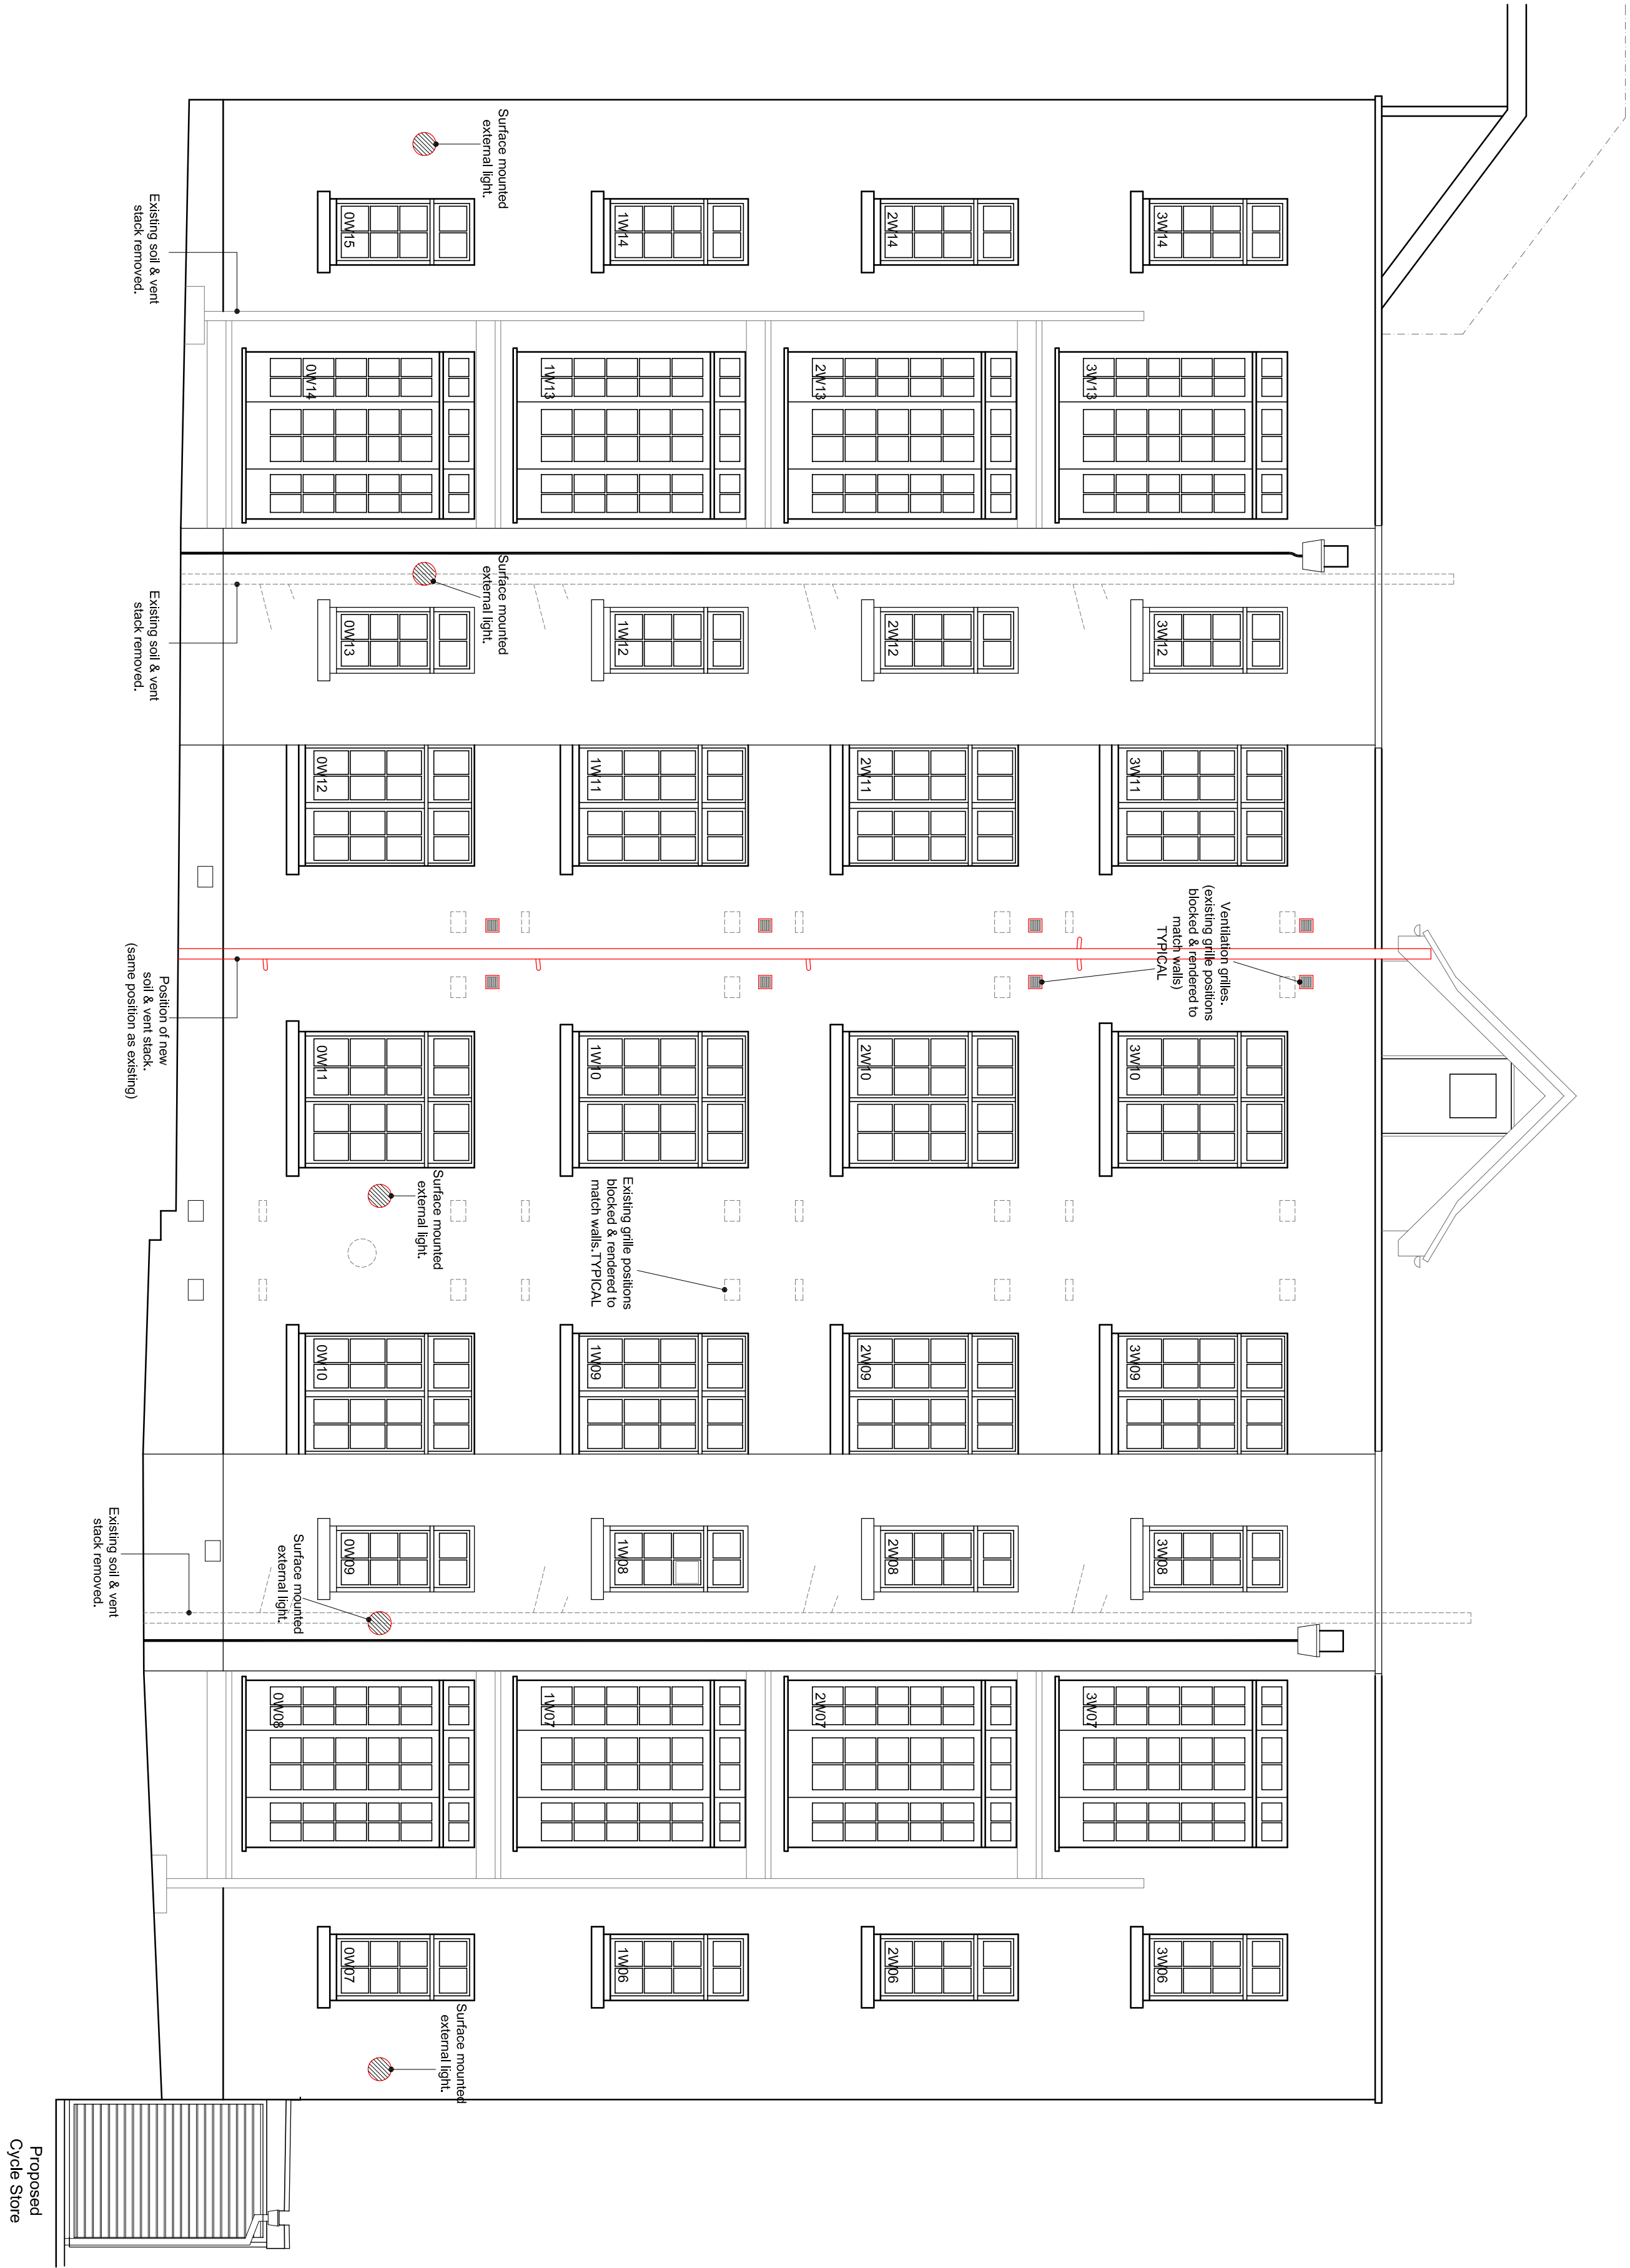


SOUTH


DRAWING TITLE			
BLOCK 2 PROPOSED SOUTH ELEVATION			
DATE	SCALE	AUTHOR	CHECKED
14.06.11	1:50	DM	SC
DRAWING No.			REVISION No.
A541/5/251			A

**Manseil**


DESIGN CONSULTANT



PROJECT

**Camden**

CLIENT

**Camden**

PRINCIPLE CONTRACTOR

Rev	Date	Name	Check	Note
A	27.07.11	DDL	SC	Soil & vent stacks, WC branches and extend grilles indicated

CONSTRUCTION