



Responsibility is not accepted for errors made by others scaling directly from this drawing. All construction information should be taken from noted and dimensioned figures only.

 


**A1**  
Original  
Sheet Size

SAFETY, HEALTH AND ENVIRONMENTAL INFORMATION	
In addition to the hazards / risks normally associated with the types of work detailed on this drawing, please note the following significant information that may be relevant to the contractor working where appropriate, to an approved method statement.	It is assumed that all works will be carried out by a competent contractor working where appropriate, to an approved method statement.
Construction	
Maintenance / Cleaning	
Decommissioning / Demolition	

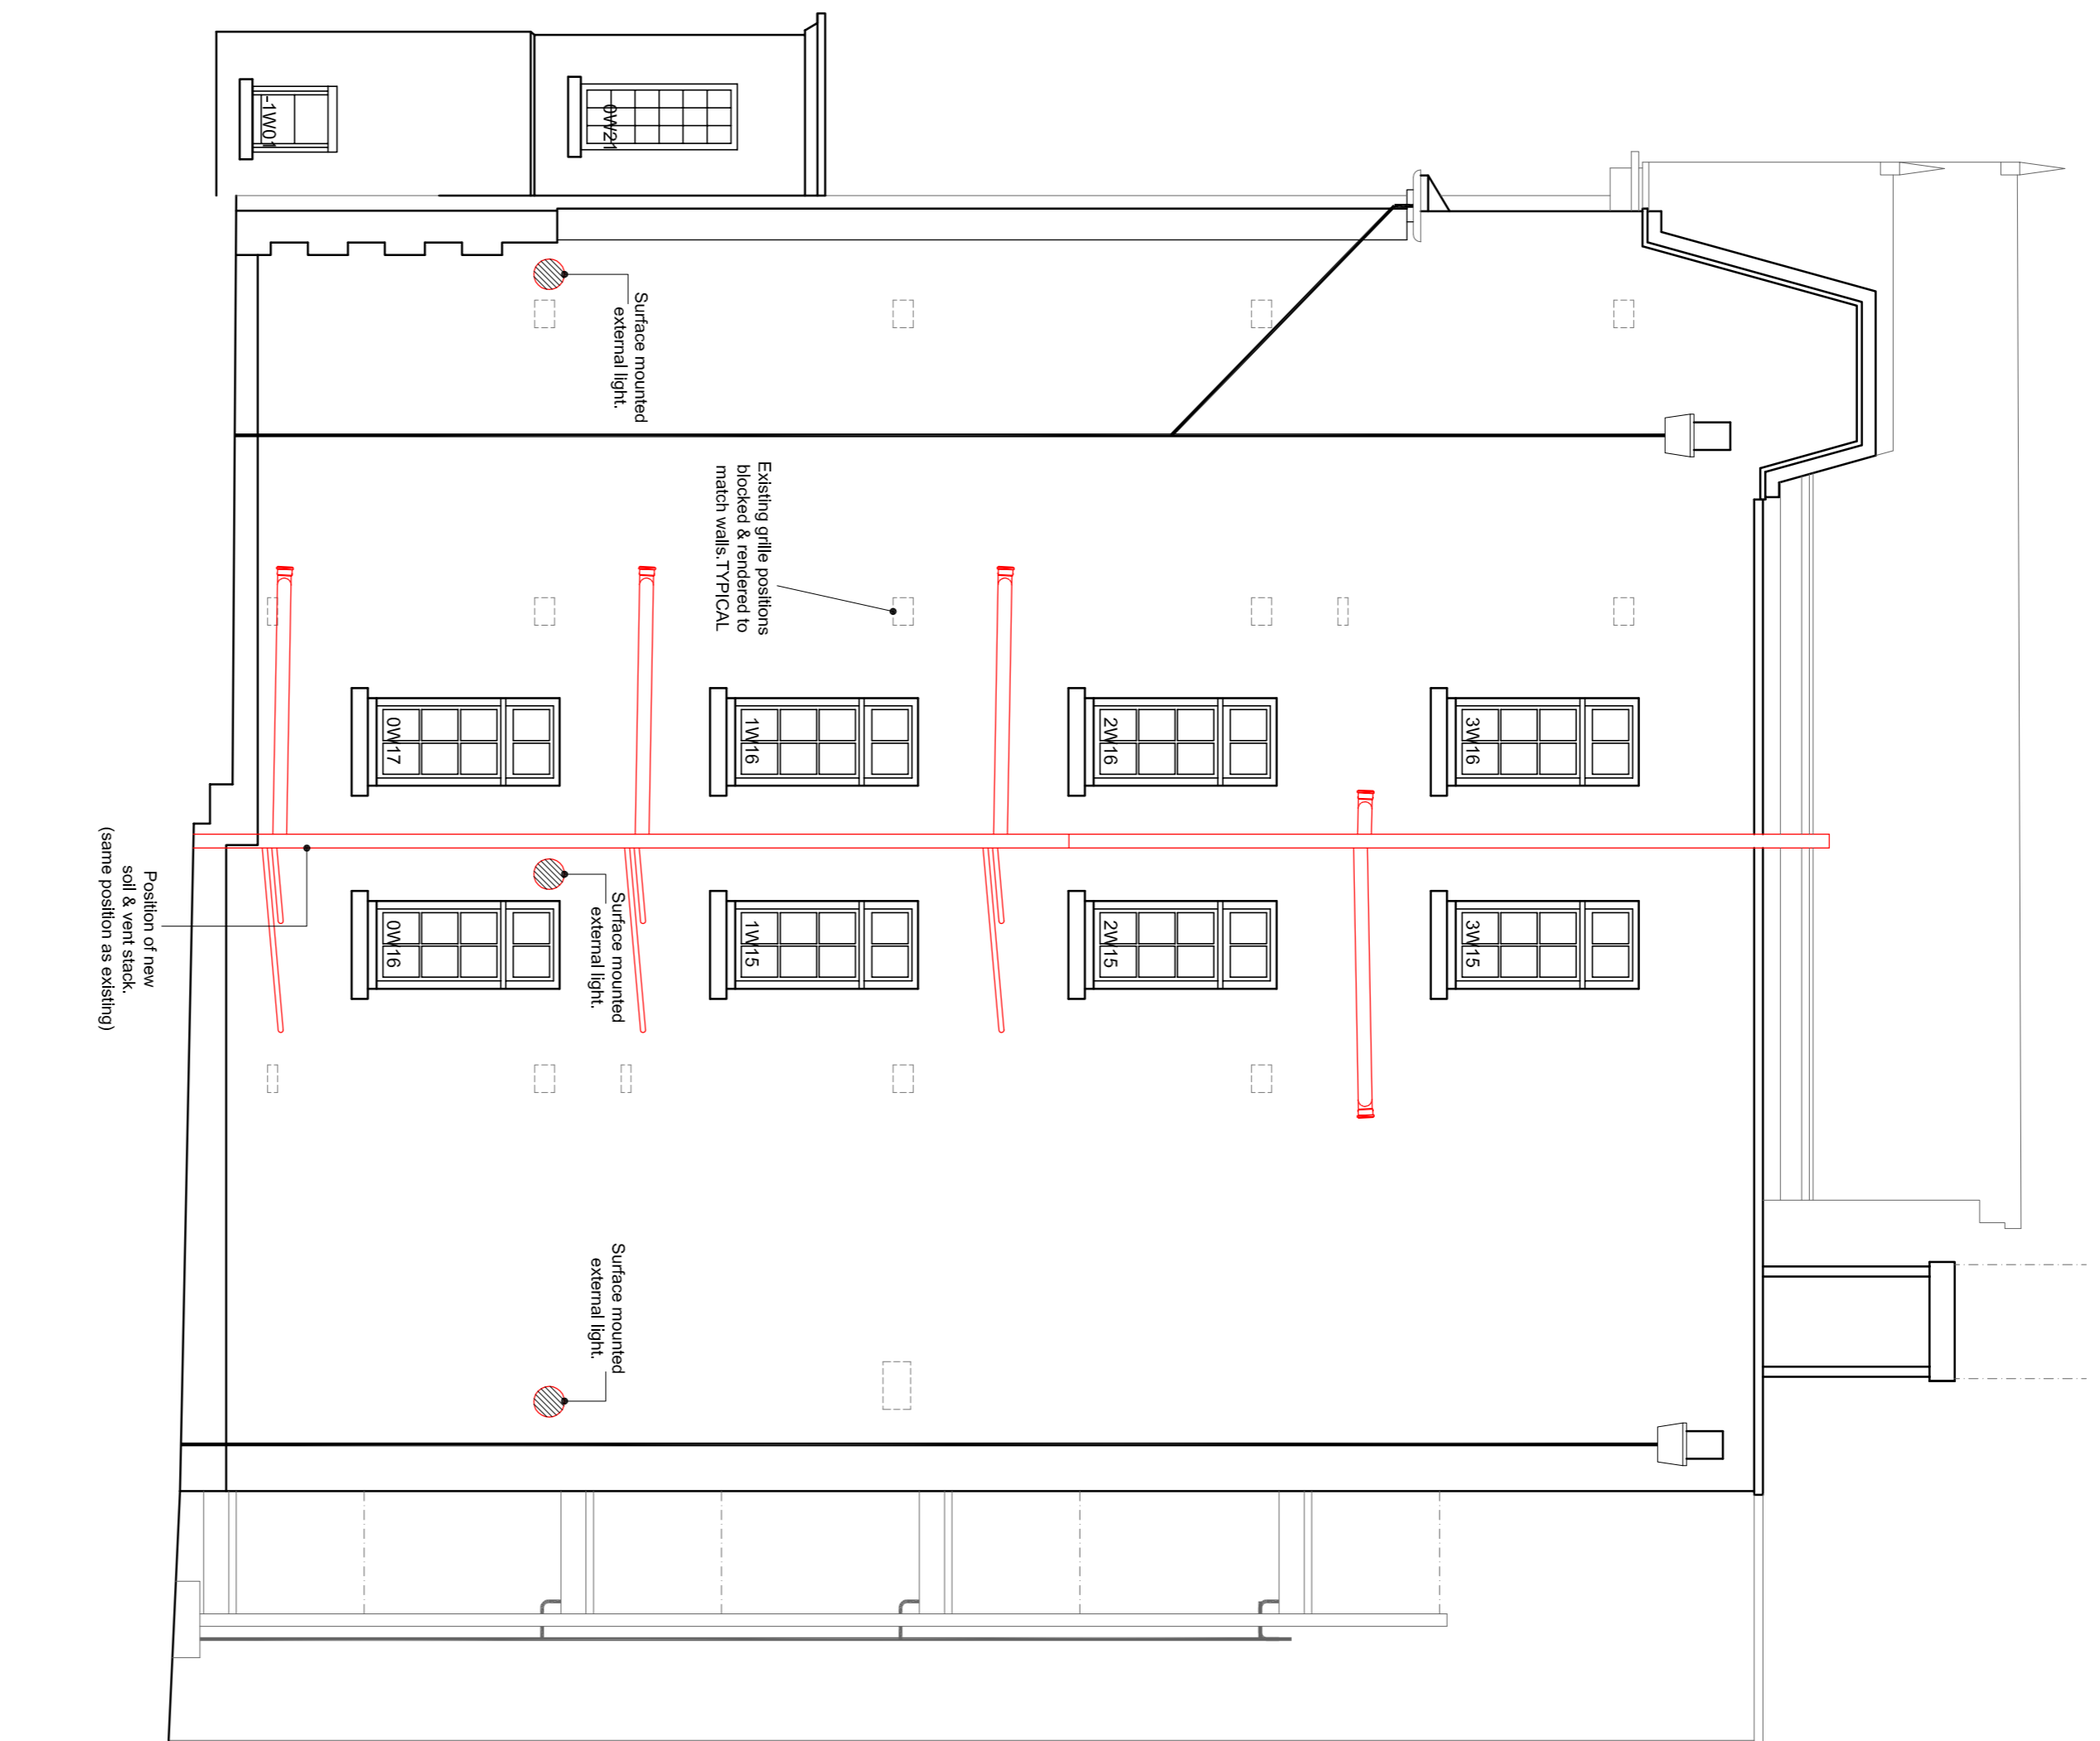

**WEST**

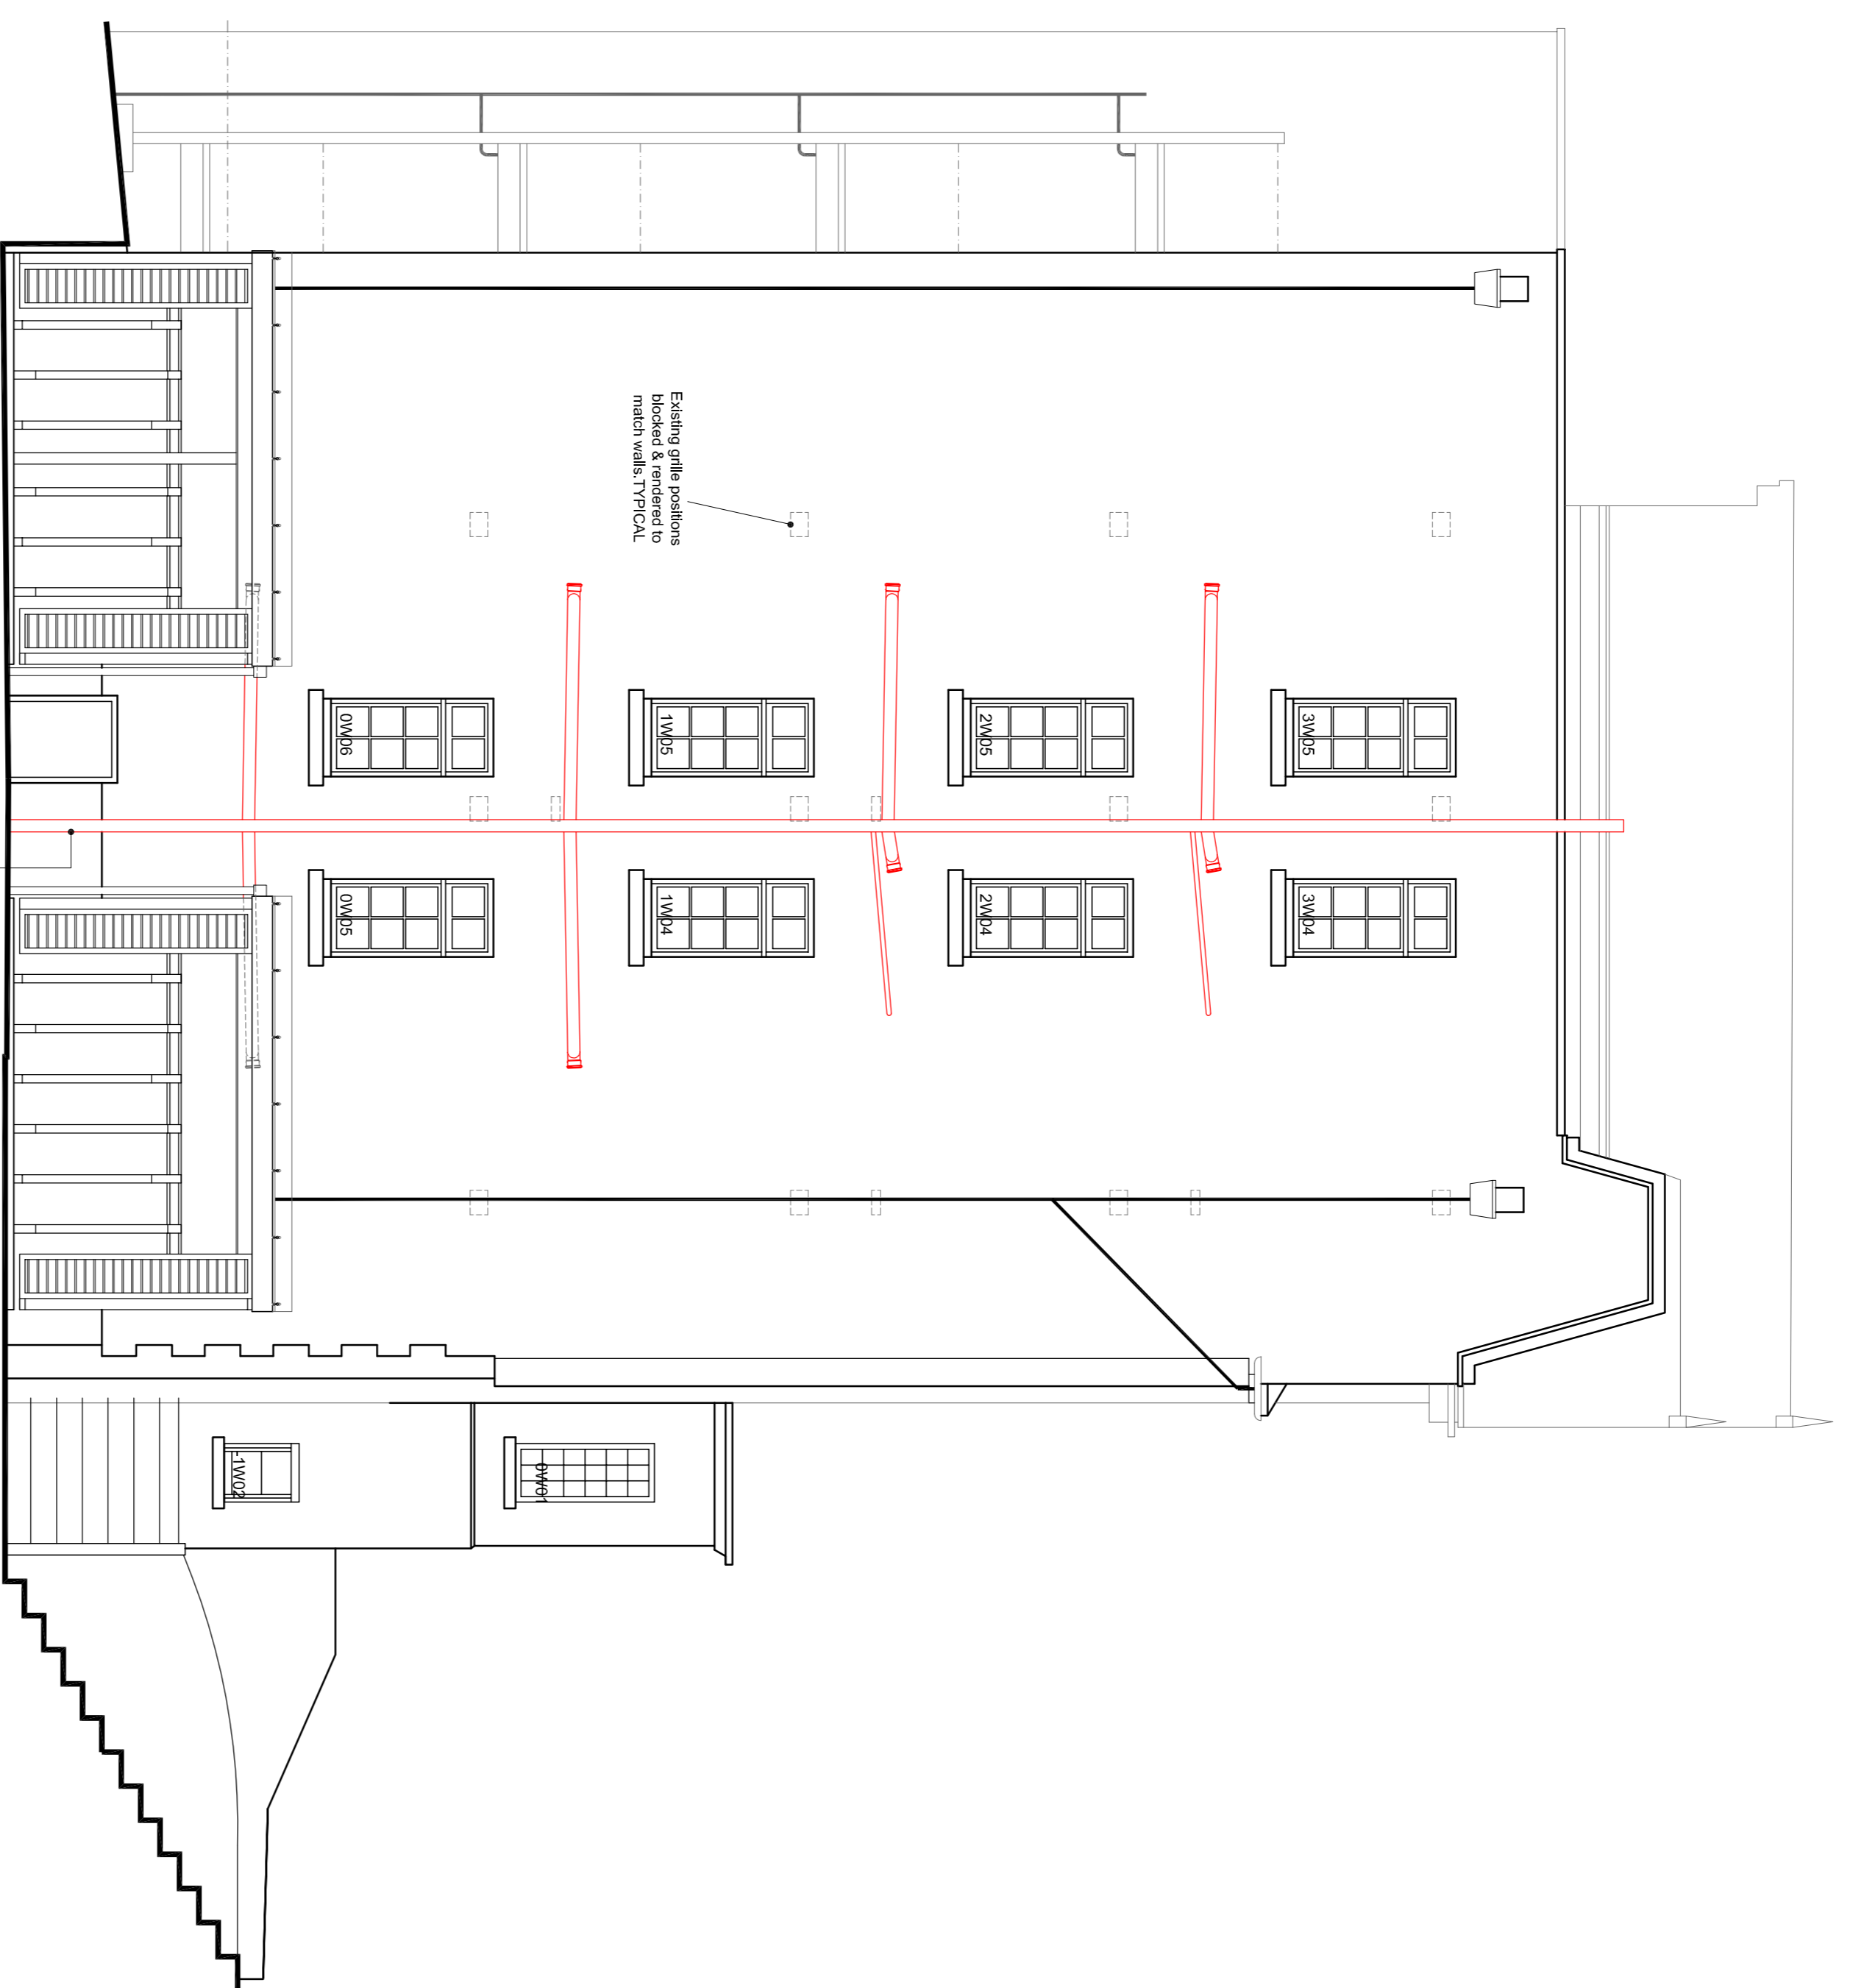

**EAST**

Rev	Date	Name	Check	Note
A	27/07/11	DOL	SC	Seal & vent stacks and we entrance installed.


DRAWING STATUS

**CONSTRUCTION**

CLIENT



PRINCIPLE CONTRACTOR

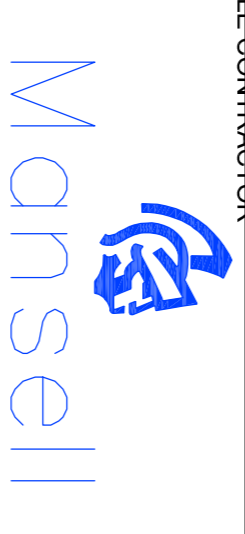

DESIGN CONSULTANT



PROJECT

**HOLLY LODGE ESTATE  
CAMDEN**

**DRAWING TITLE**  
**BLOCK 2  
PROPOSED WEST &  
EAST ELEVATIONS**

DATE	SCALE	AUTHOR	CHECKED
14.06.11	1:50	DM	
DRAWING No.		REVISION No.	
A54112/253		A	