



Responsibility is not accepted for errors made by others scaling directly from this drawing. All construction information should be taken from noted and dimensioned figures only.

 

Original
Sheet Size
A1

SAFETY, HEALTH AND ENVIRONMENTAL INFORMATION	
In addition to the hazards / risks normally associated with the types of work detailed on this drawing, please note the following significant risks to health and safety which are likely to be different to those which are likely to be obvious to a competent contractor or other designers.	
Construction	
Maintenance / Cleaning	
Decommissioning / Demolition	
It is assumed that all works will be carried out by a competent contractor working, where appropriate, to an approved method statement.	

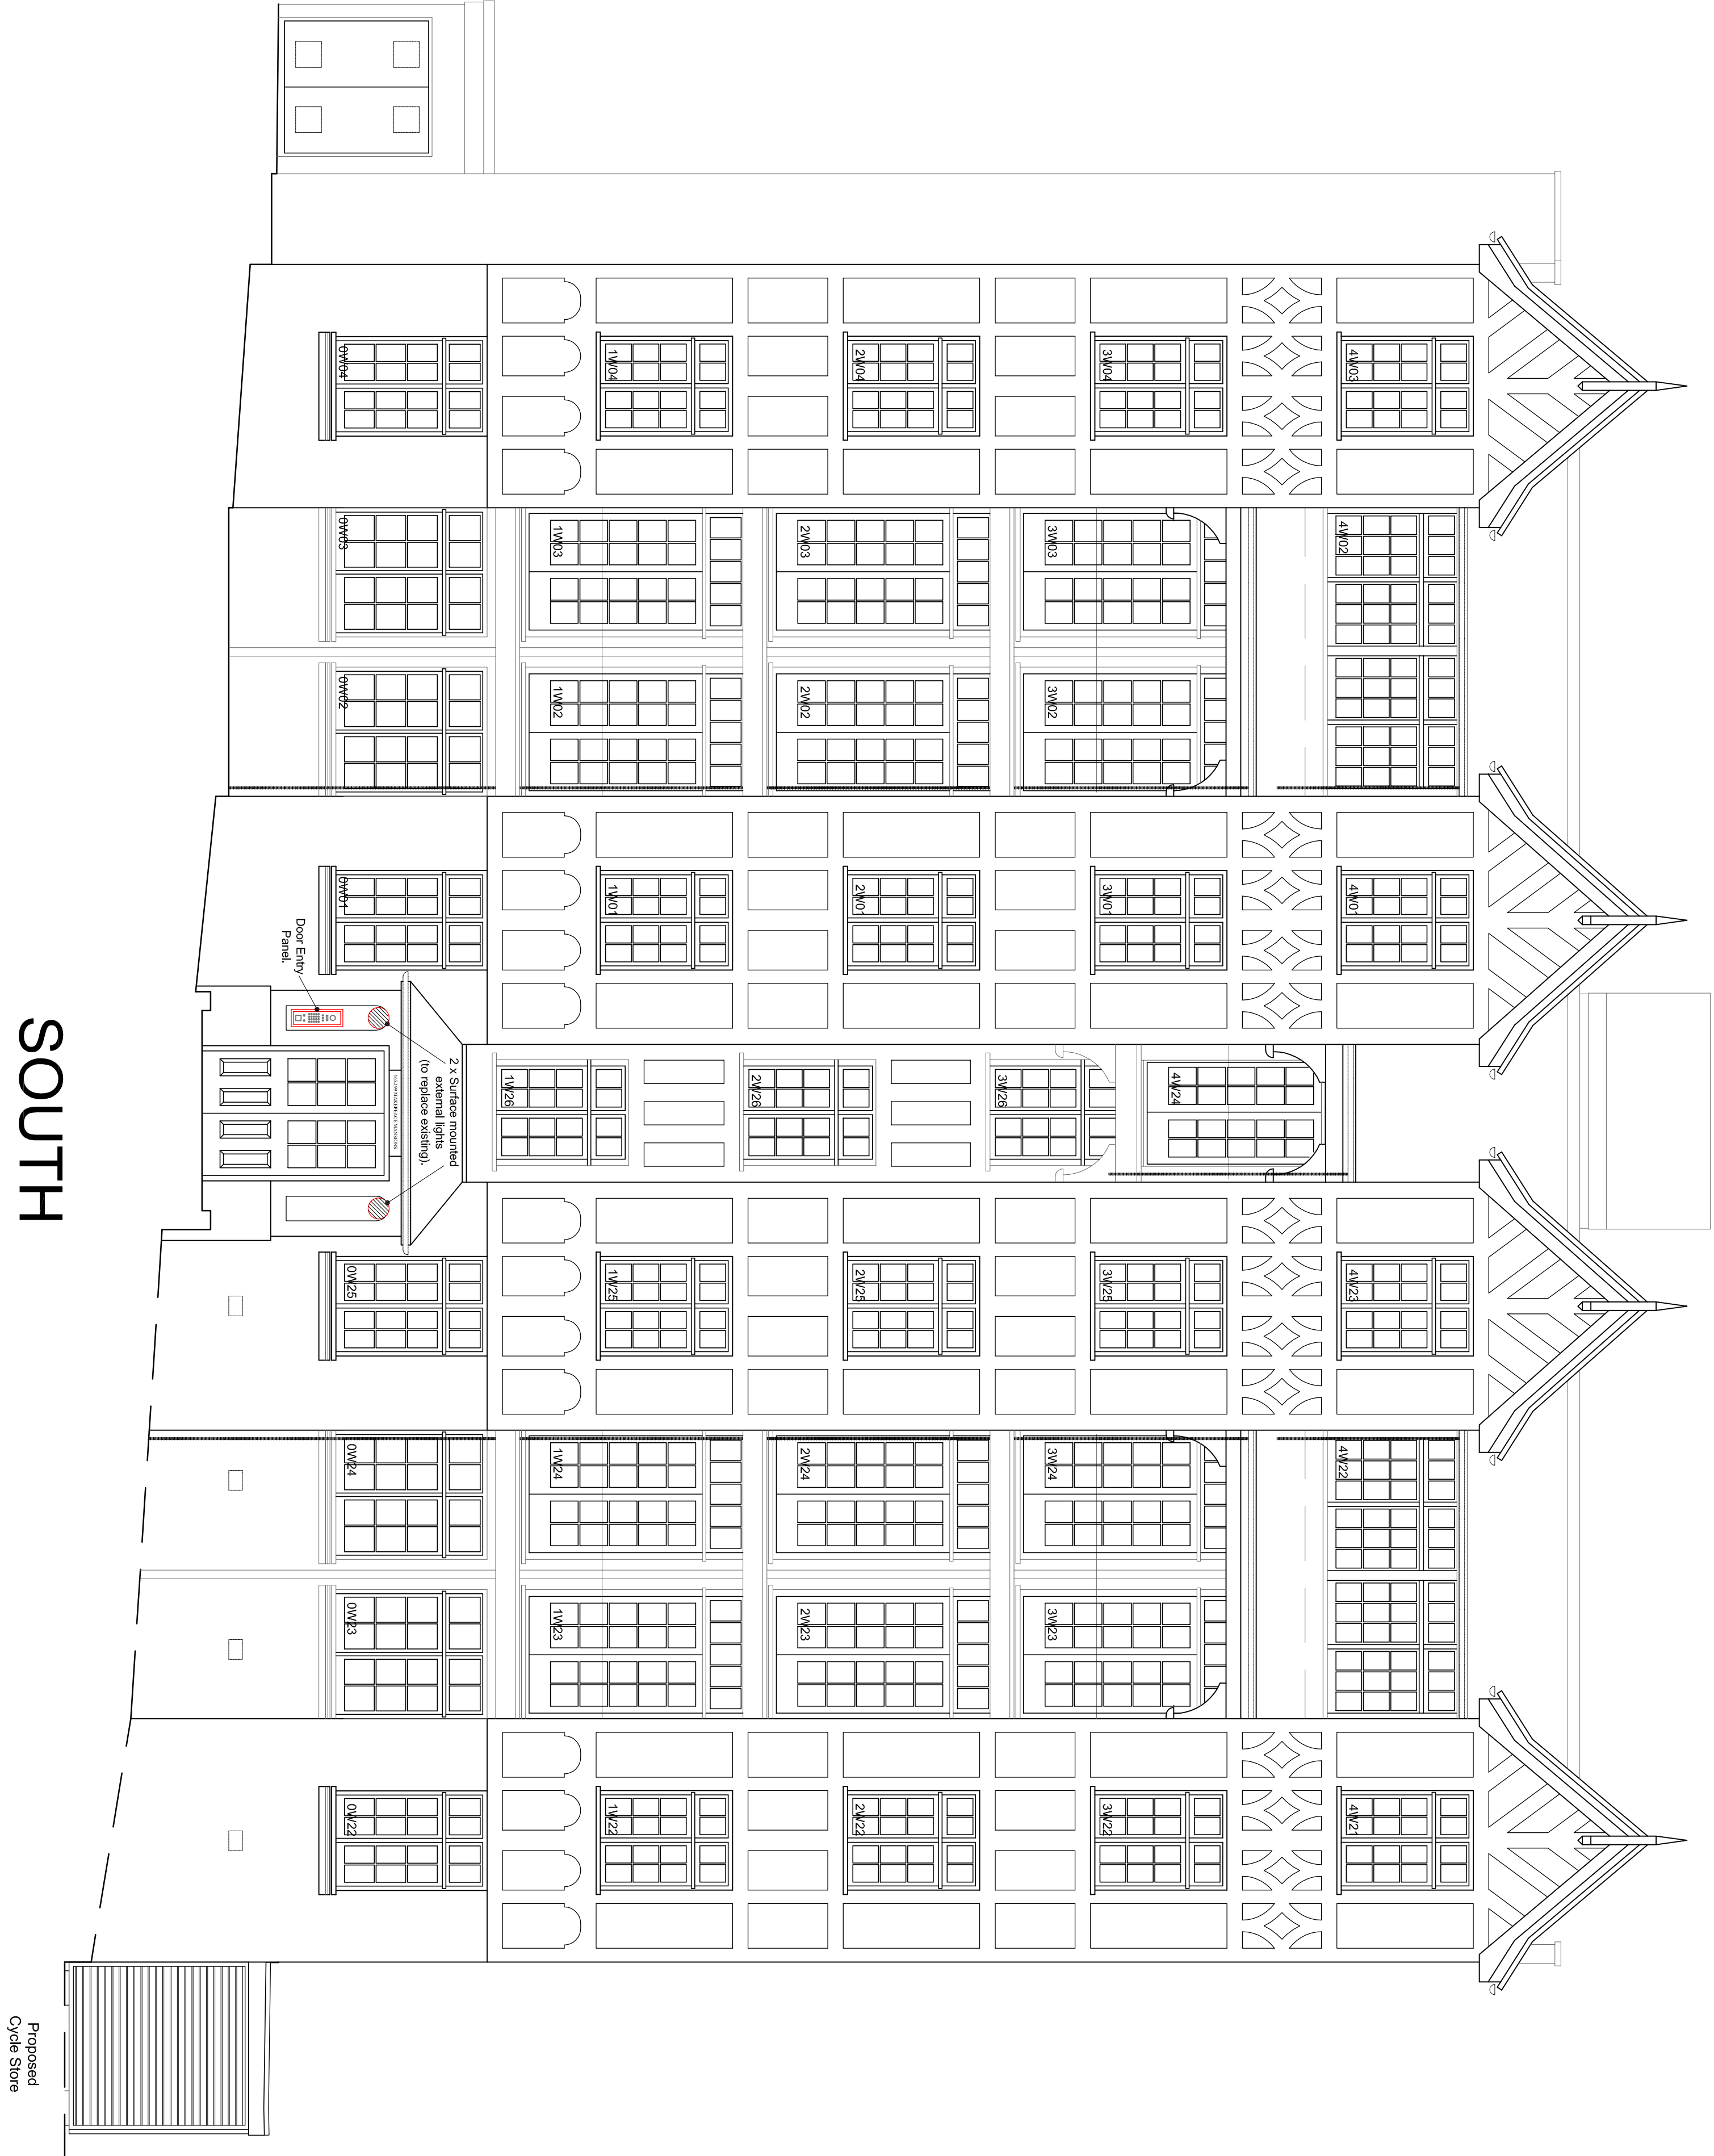

A	27.07.11	DDL	SC	Door Entry Panel & external lights indicated.
---	----------	-----	----	-----------------------------------------------

Rev	Date	Name	Check	Note
DRAWING STATUS				

CONSTRUCTION

CLIENT



PRINCIPLE CONTRACTOR



Mansell

DESIGN CONSULTANT



PROJECT

HOLLY LODGE ESTATE
CAMDEN

DRAWING TITLE
**BLOCK 3
PROPOSED
SOUTH ELEVATION**

DATE	SCALE	AUTHOR	CHECKED
------	-------	--------	---------

14.06.11 1:50 DM SC

DRAWING No. REVISION No.

AS41/3/252 A