
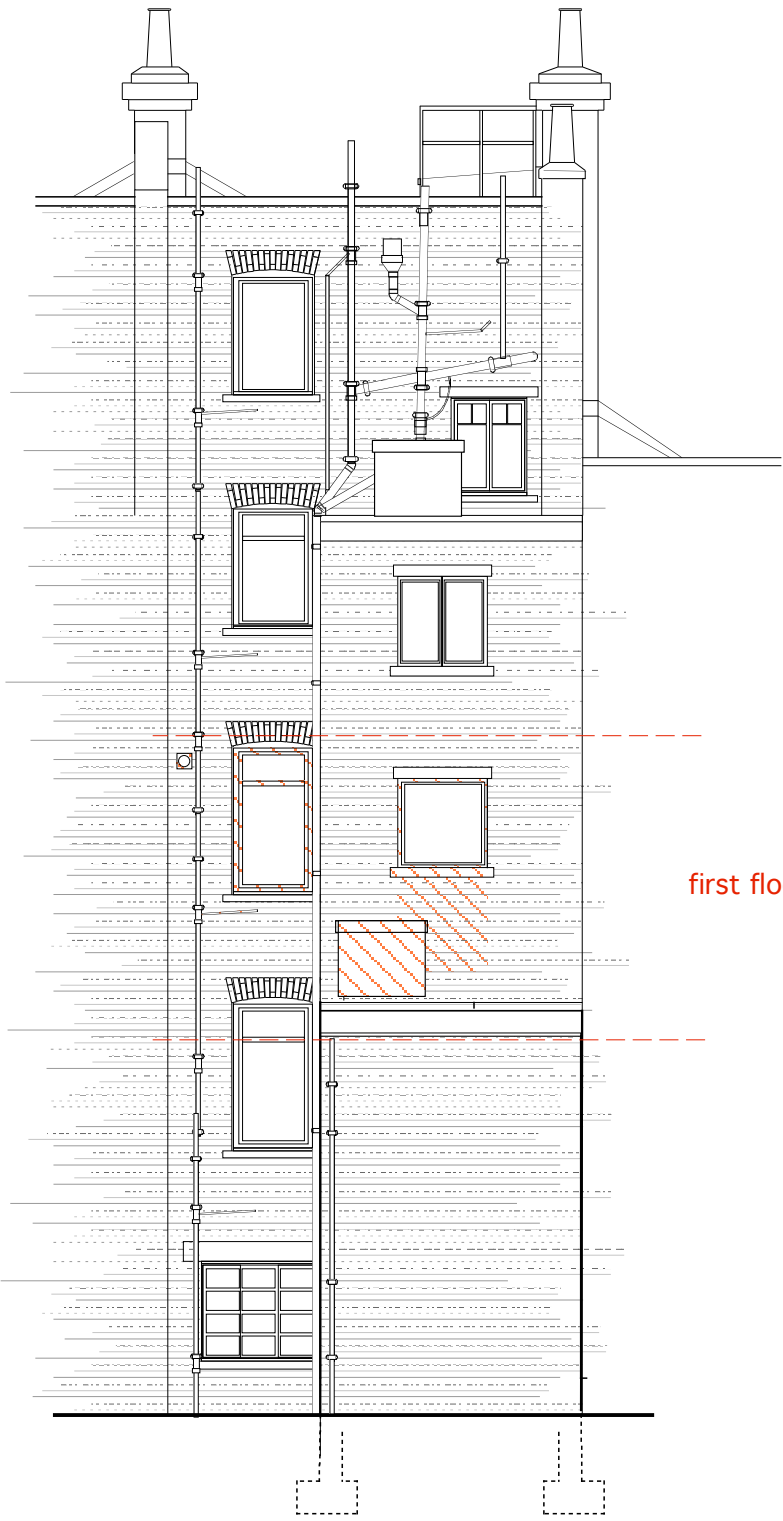


EXISTING rear elevation 1:100

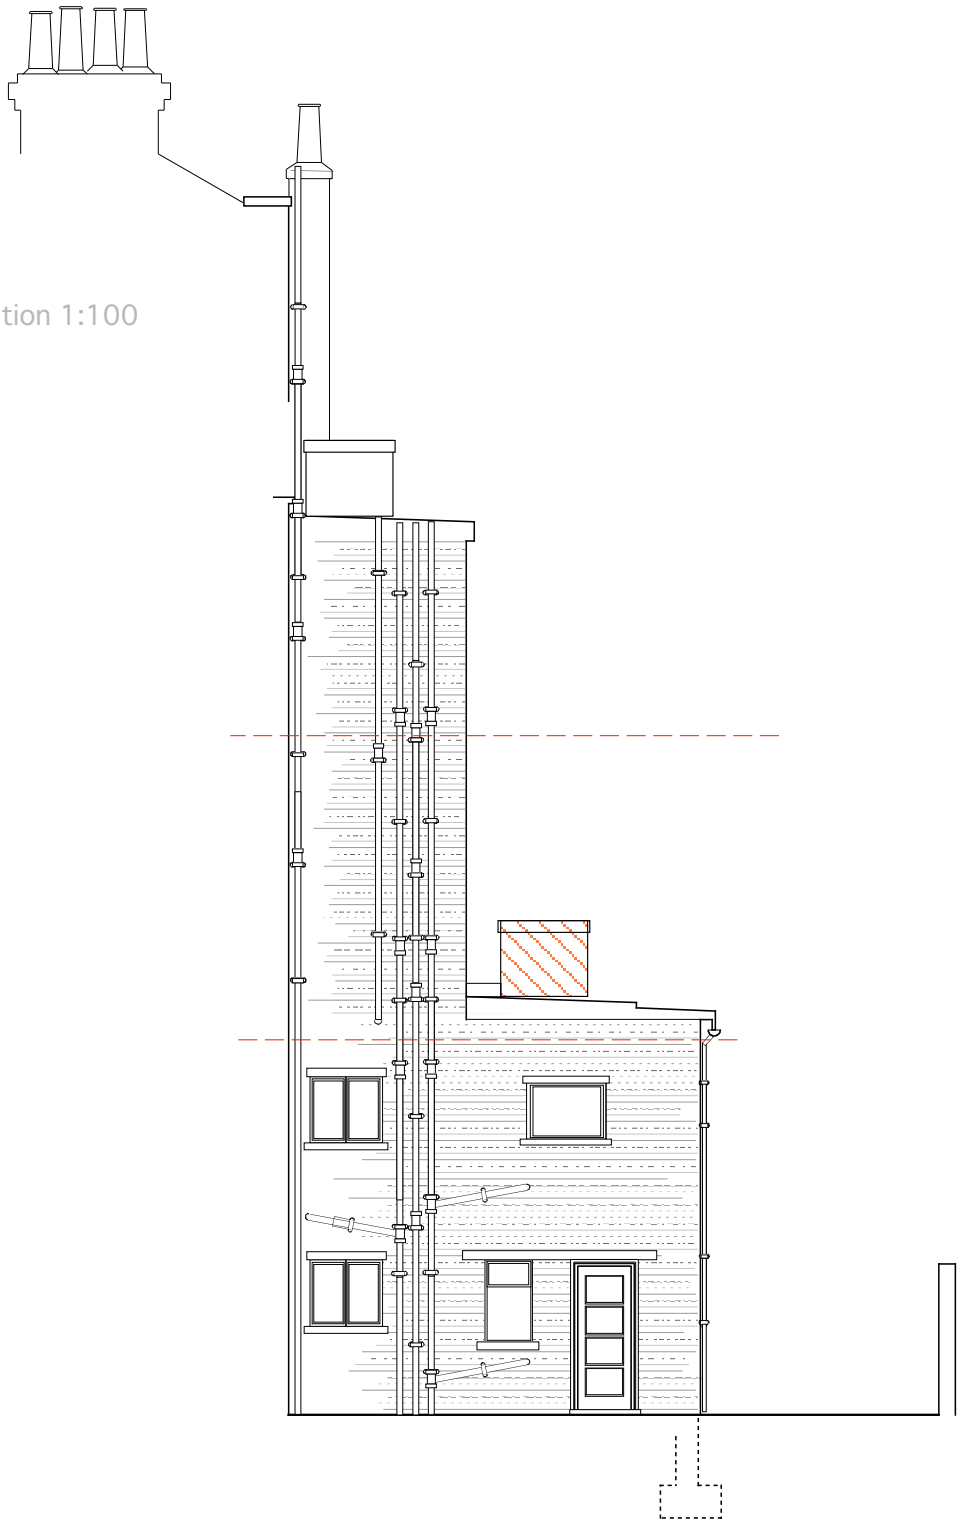

first floor flat

scale 1:100 1.0m 2.0m 5.0m

Arts Lettres Techniques Limited 2011 copyright is retained ©

arts lettres techniques ARCHITECT

33 A ARLINGTON ROAD LONDON NW1 7ES T/F (020) 7383 4778

PROJECT PRINCESS ROAD

SUBJECT EXISTING rear elevation

Arts Lettres Techniques Limited 2011 copyright is retained ©

Alan.Chandler@member.riba.org ALL DIMENSIONS MUST BE VERIFIED ON SITE

NUMBER PR 006

REVISION

SCALE 1:100 @ A3

DATE 18/05/11