


partial basement – as existing      ground floor – as existing

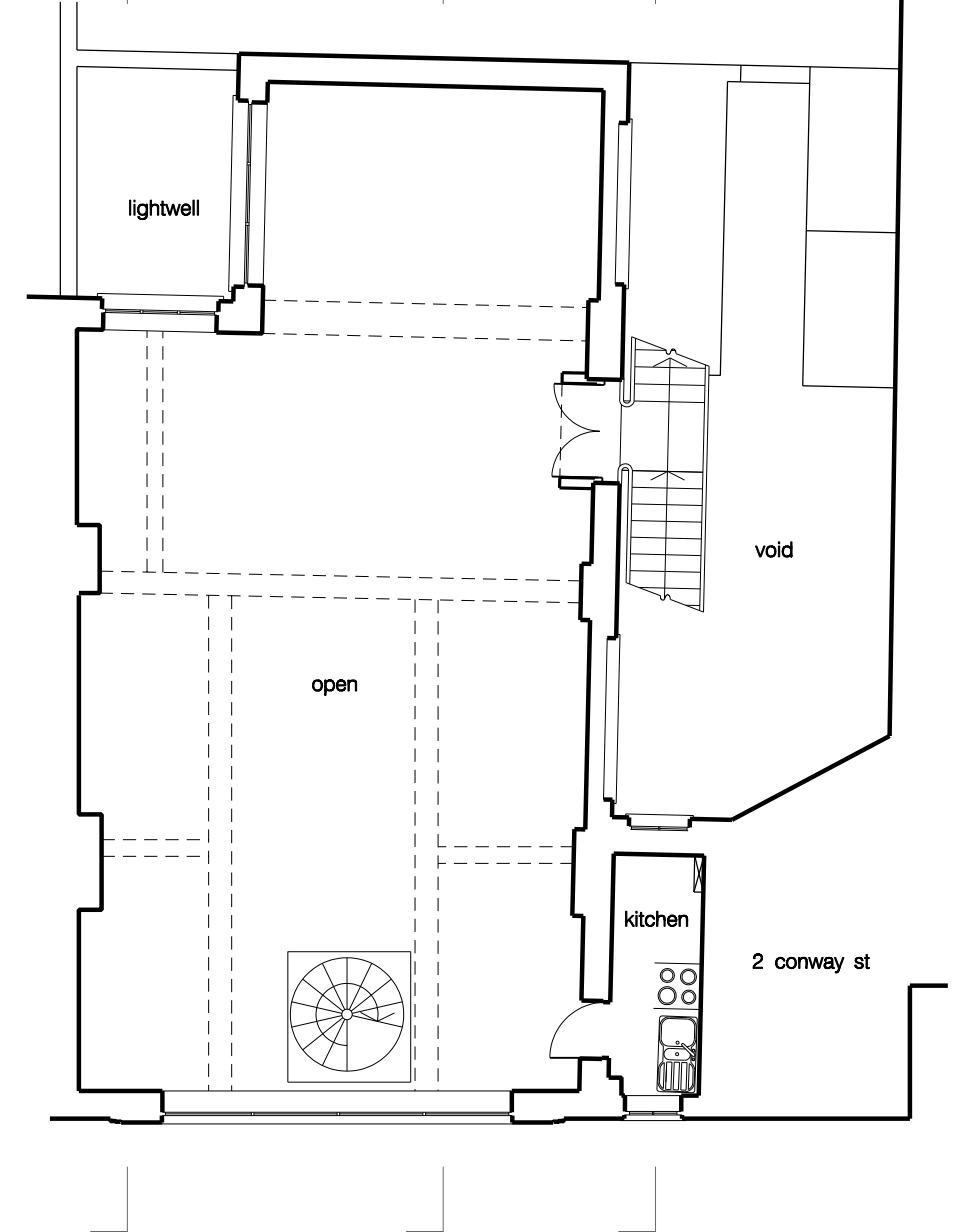

first floor – as existing

Rev	Notes	Date
A	issued for planning	12.10.11

- all dimensions are to be checked on site and any discrepancies reported to the architect
- architect to be informed of any additional information required
- do not scale this drawing

PLANNING



<b>WORKS</b> ARCHITECTURE					16 UPPER MONTAGU STREET LONDON W1H 2AN 020 7224 8750 WWW.WORKSARCHITECTURE.COM
Project: 2a conway street					
Title: proposed floor plans					
Date: 12.10.11	Drawn: js	Scale: 1:100@a3 1:50@a1	Drawing Number: pl 101	Revision:	