


ROYAL COLLEGE STREET

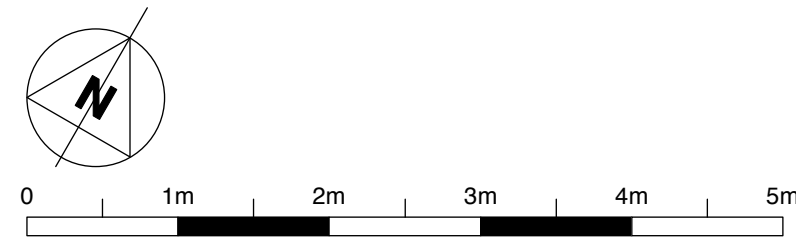

PROPOSED GROUND FLOOR PLAN

A		07/10/11	Lightwell and railings amended
rev.	date	notes	© gpad ltd.
CLIENT		WHITEHALL PARK	
PROJECT		207 ROYAL COLLEGE STREET LONDON NW1 0SG	
TITLE		PROPOSED GROUND FLOOR PLAN	
DWG NO		327A-PA.16	REV A
DRAWN BY		J.W	SCALE 1:50@A1 1:100@A3
CHECKED BY			DATE Aug 2011
general practice architects & designers gpad ltd. 6 acton st. london. wc1x 9ng t: 020 7833 0222 f: 020 7833 2220 e-mail: info@gpadltd.com web: www.gpadltd.com			
This drawing is the copyright of gpad ltd. Figured dimensions to be taken in preference to those scaled. All dimensions to be checked on site before any work proceeds. Drawing not to be used for land transfer purposes. Drawings to be read in conjunction with relevant drawings and specification. Not to be reproduced, retained or disclosed to any unauthorised person either wholly or in part without written permission.			
FILE NAME		PRINT SIZE A1	