


RECEIVED
01 JUL 2011

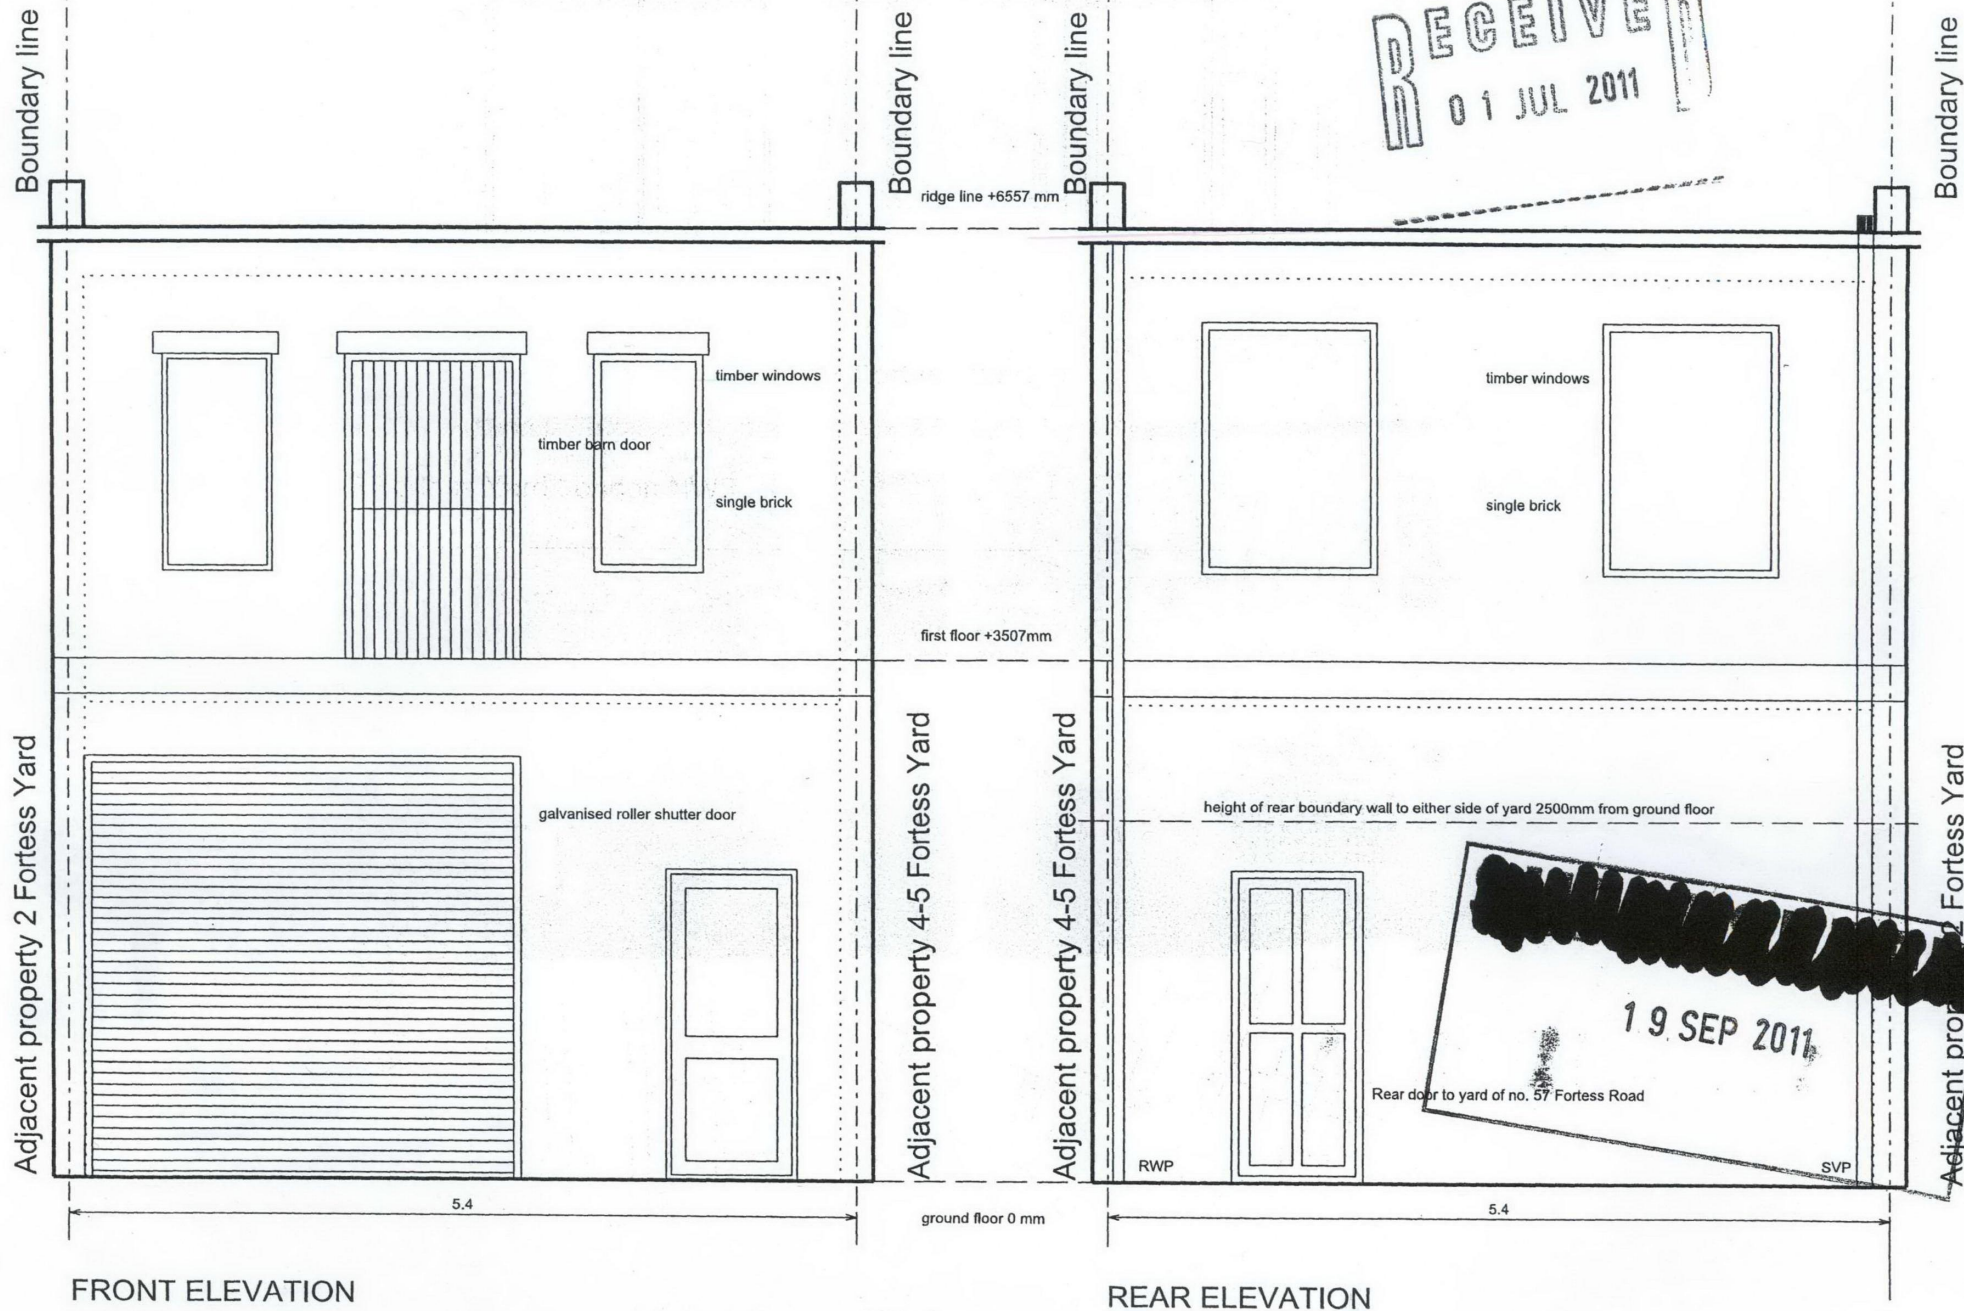

FRONT ELEVATION

REAR ELEVATION

EXISTING Elevations 3 Fortress Yard London NW5

Print at A4

DWG:006 scale: 1:50