
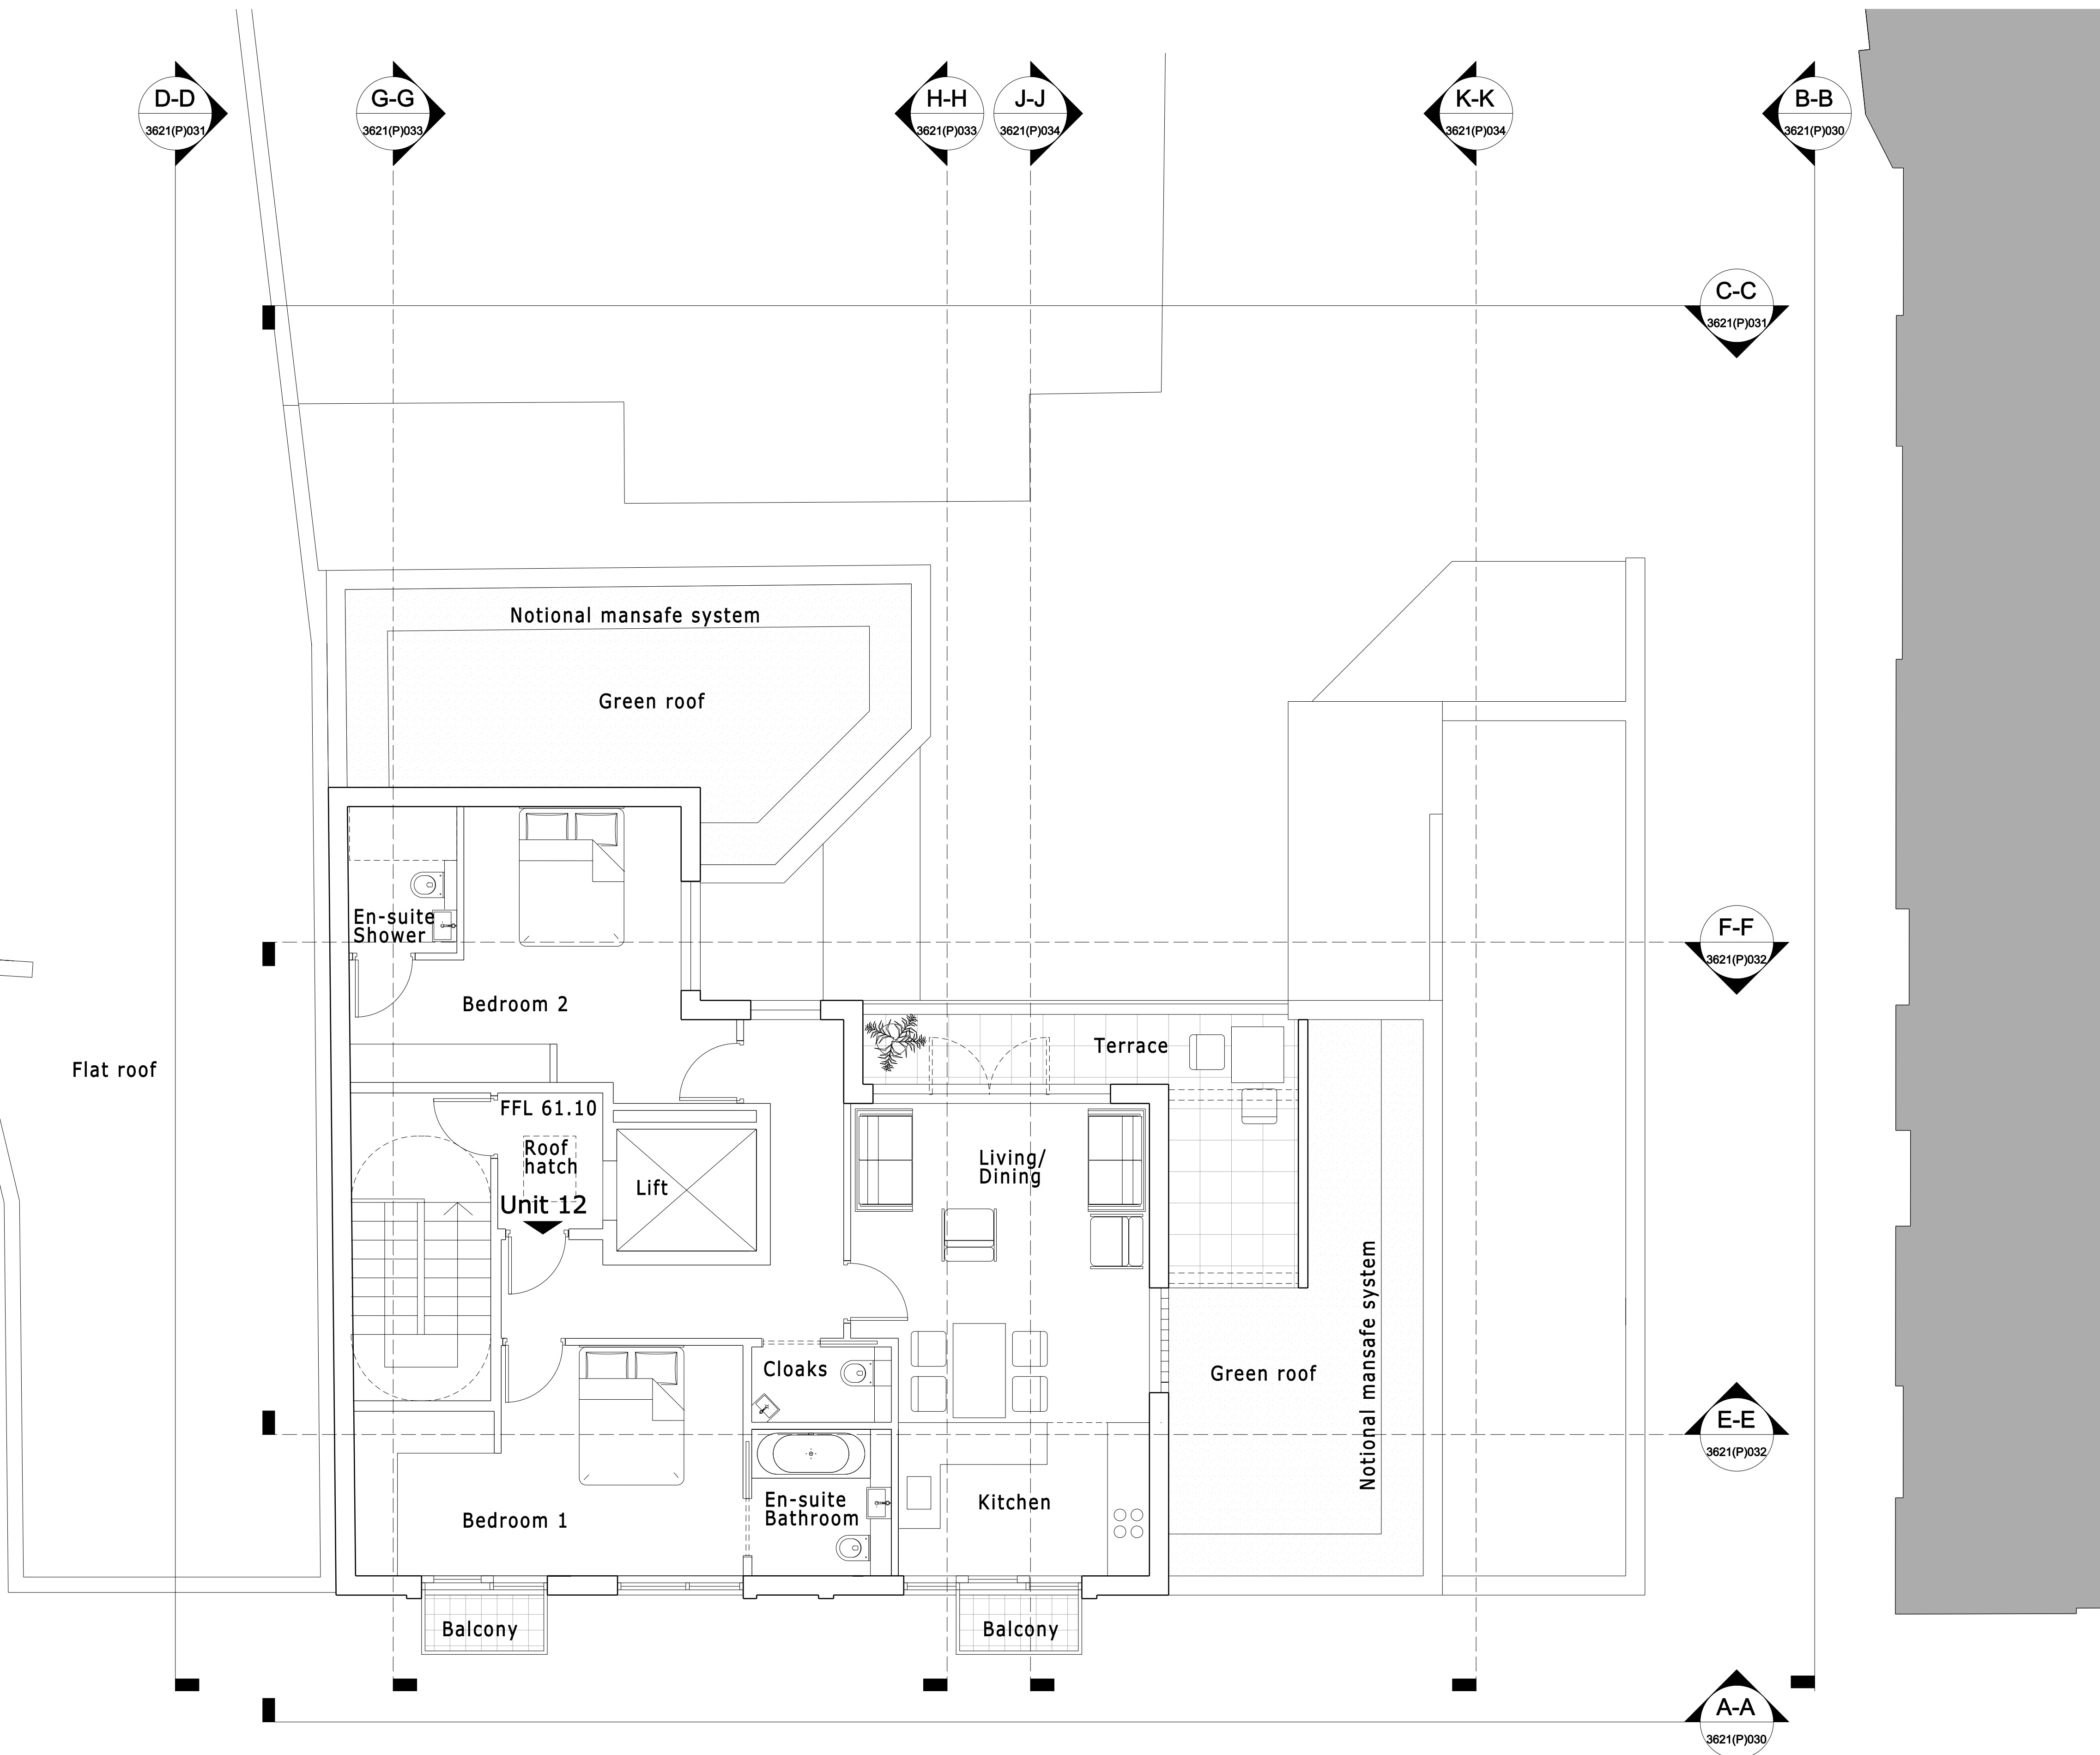


THIS DRAWING AND CAD DATA THEREIN IS PROTECTED BY
COPYRIGHT
AND MUST NOT BE COPIED OR REPRODUCED
WITHOUT THE WRITTEN CONSENT OF
DLG ARCHITECTS

NO DIMENSIONS ARE TO BE SCALED FROM THIS DRAWING.
USE FIGURED DIMENSIONS ONLY.
ALL DIMENSIONS AND SIZES ARE TO BE CHECKED ON SITE
AND ANY DISCREPANCIES REPORTED TO THE ARCHITECT
PRIOR TO INITIATION OF ANY WORKS.

0 1 2 3m

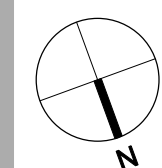

..... Incorporating Planning advice JB 23/06/11

REV DESCRIPTION INITIALS/ DATE

Job Name

24-28 Warner Street

London

EC1R 5EX

Drawing Title

Fourth Floor Plan

Proposed

Status

Planning Application

Date Sheet By Scale @ Size

Feb 2011 AR 1:50@A1

Job Number Code Drawing Number Rev

3621 (P) - 015 A

DLG Architects LLP

11-29 Fashion Street

London E1 6PZ

t +44(0)20 7426 3630

f +44(0)20 7426 3631

london@dlgarchitects.com

dlgarchitects.com

