


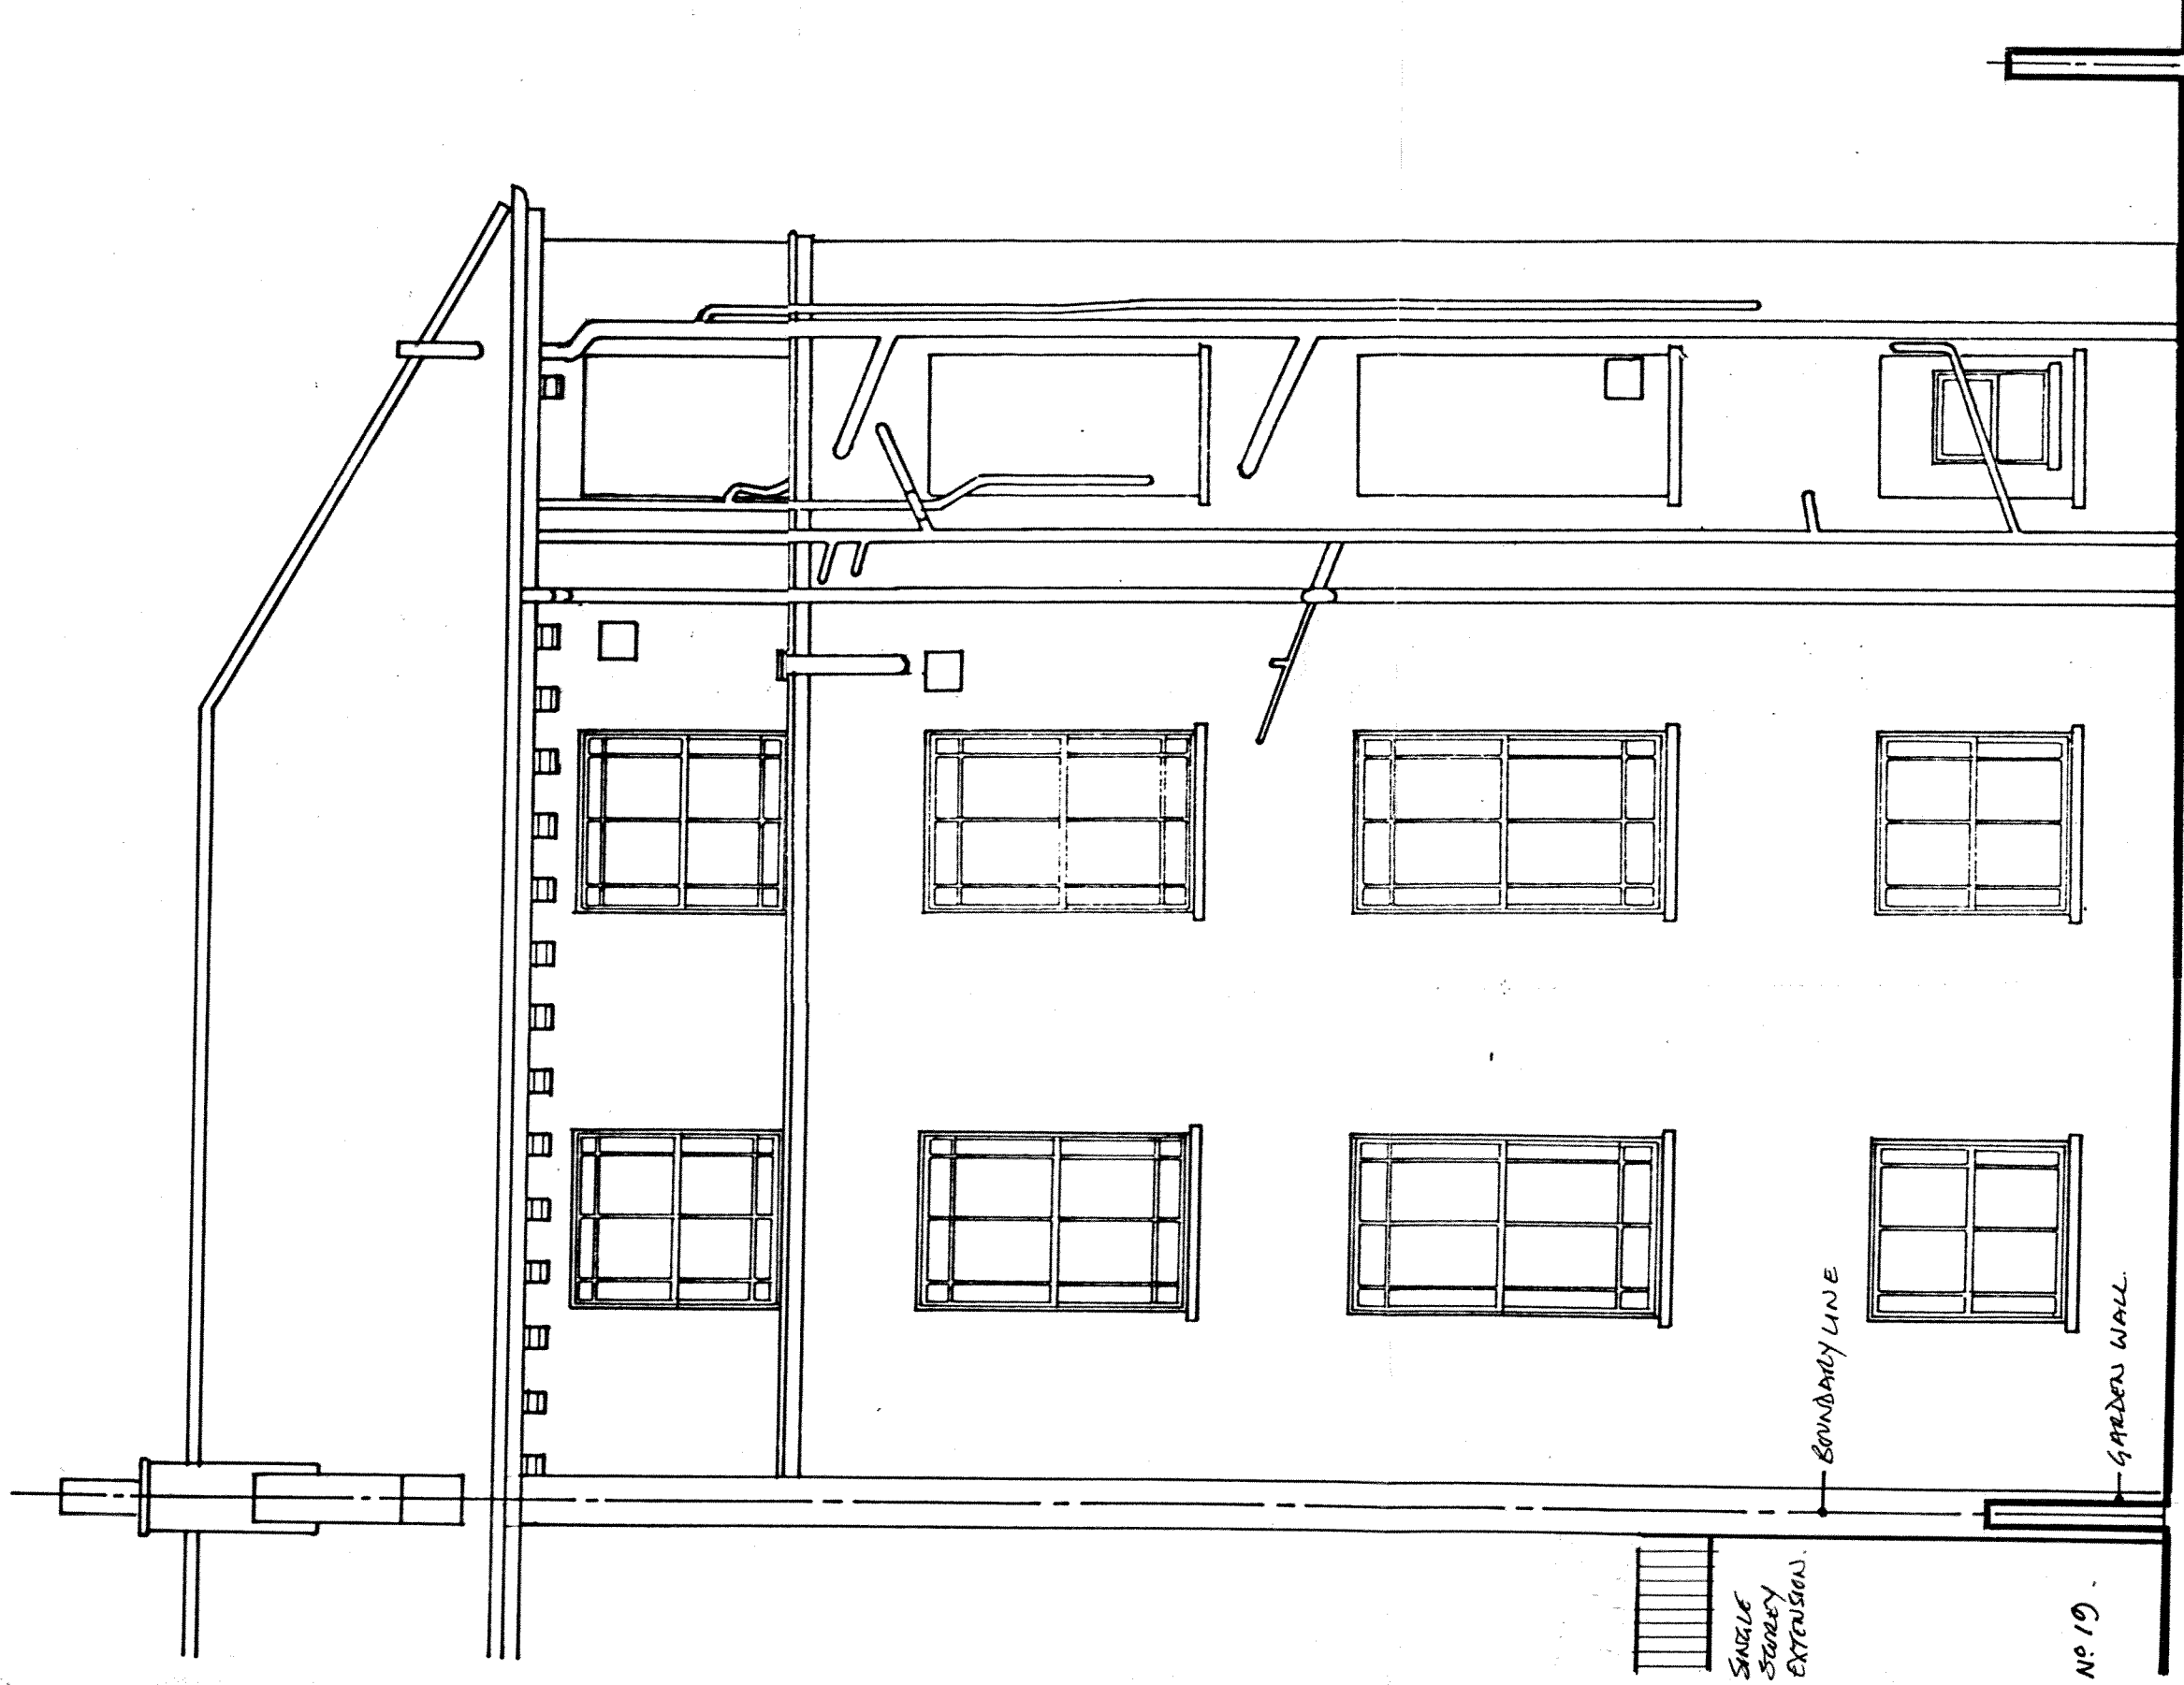

REAR ELEVATION.

A. 15/09/11 BOUNDARY LINES & NOTES ADDED.
rev: date:

MIKE LOFTIS

Architectural and Interior Design Services
20 St Georges Road, Enfield, Middlesex EN1 4TX
telephone and facsimile: 020 8366 0836

email: aidesign@btinternet.com

Client

O'NEILL INVESTMENTS LIMITED

Project

PROPOSED REAR EXTENSION

17 REGENTS PARK ROAD, LONDON NW1 7TL

Title

REAR ELEVATION AS EXISTING

Scale: 1:50 AT A3

Date: 19/07/11

Drawing number: LD/143/11/X5A

Copyright Mike Loftis

ALL DIMENSIONS ARE TO BE CHECKED


0 1m 2.5m

BOUNDARY LINE

GARDEN WALL

SINGLE
STOREY
EXTENSION

No 19

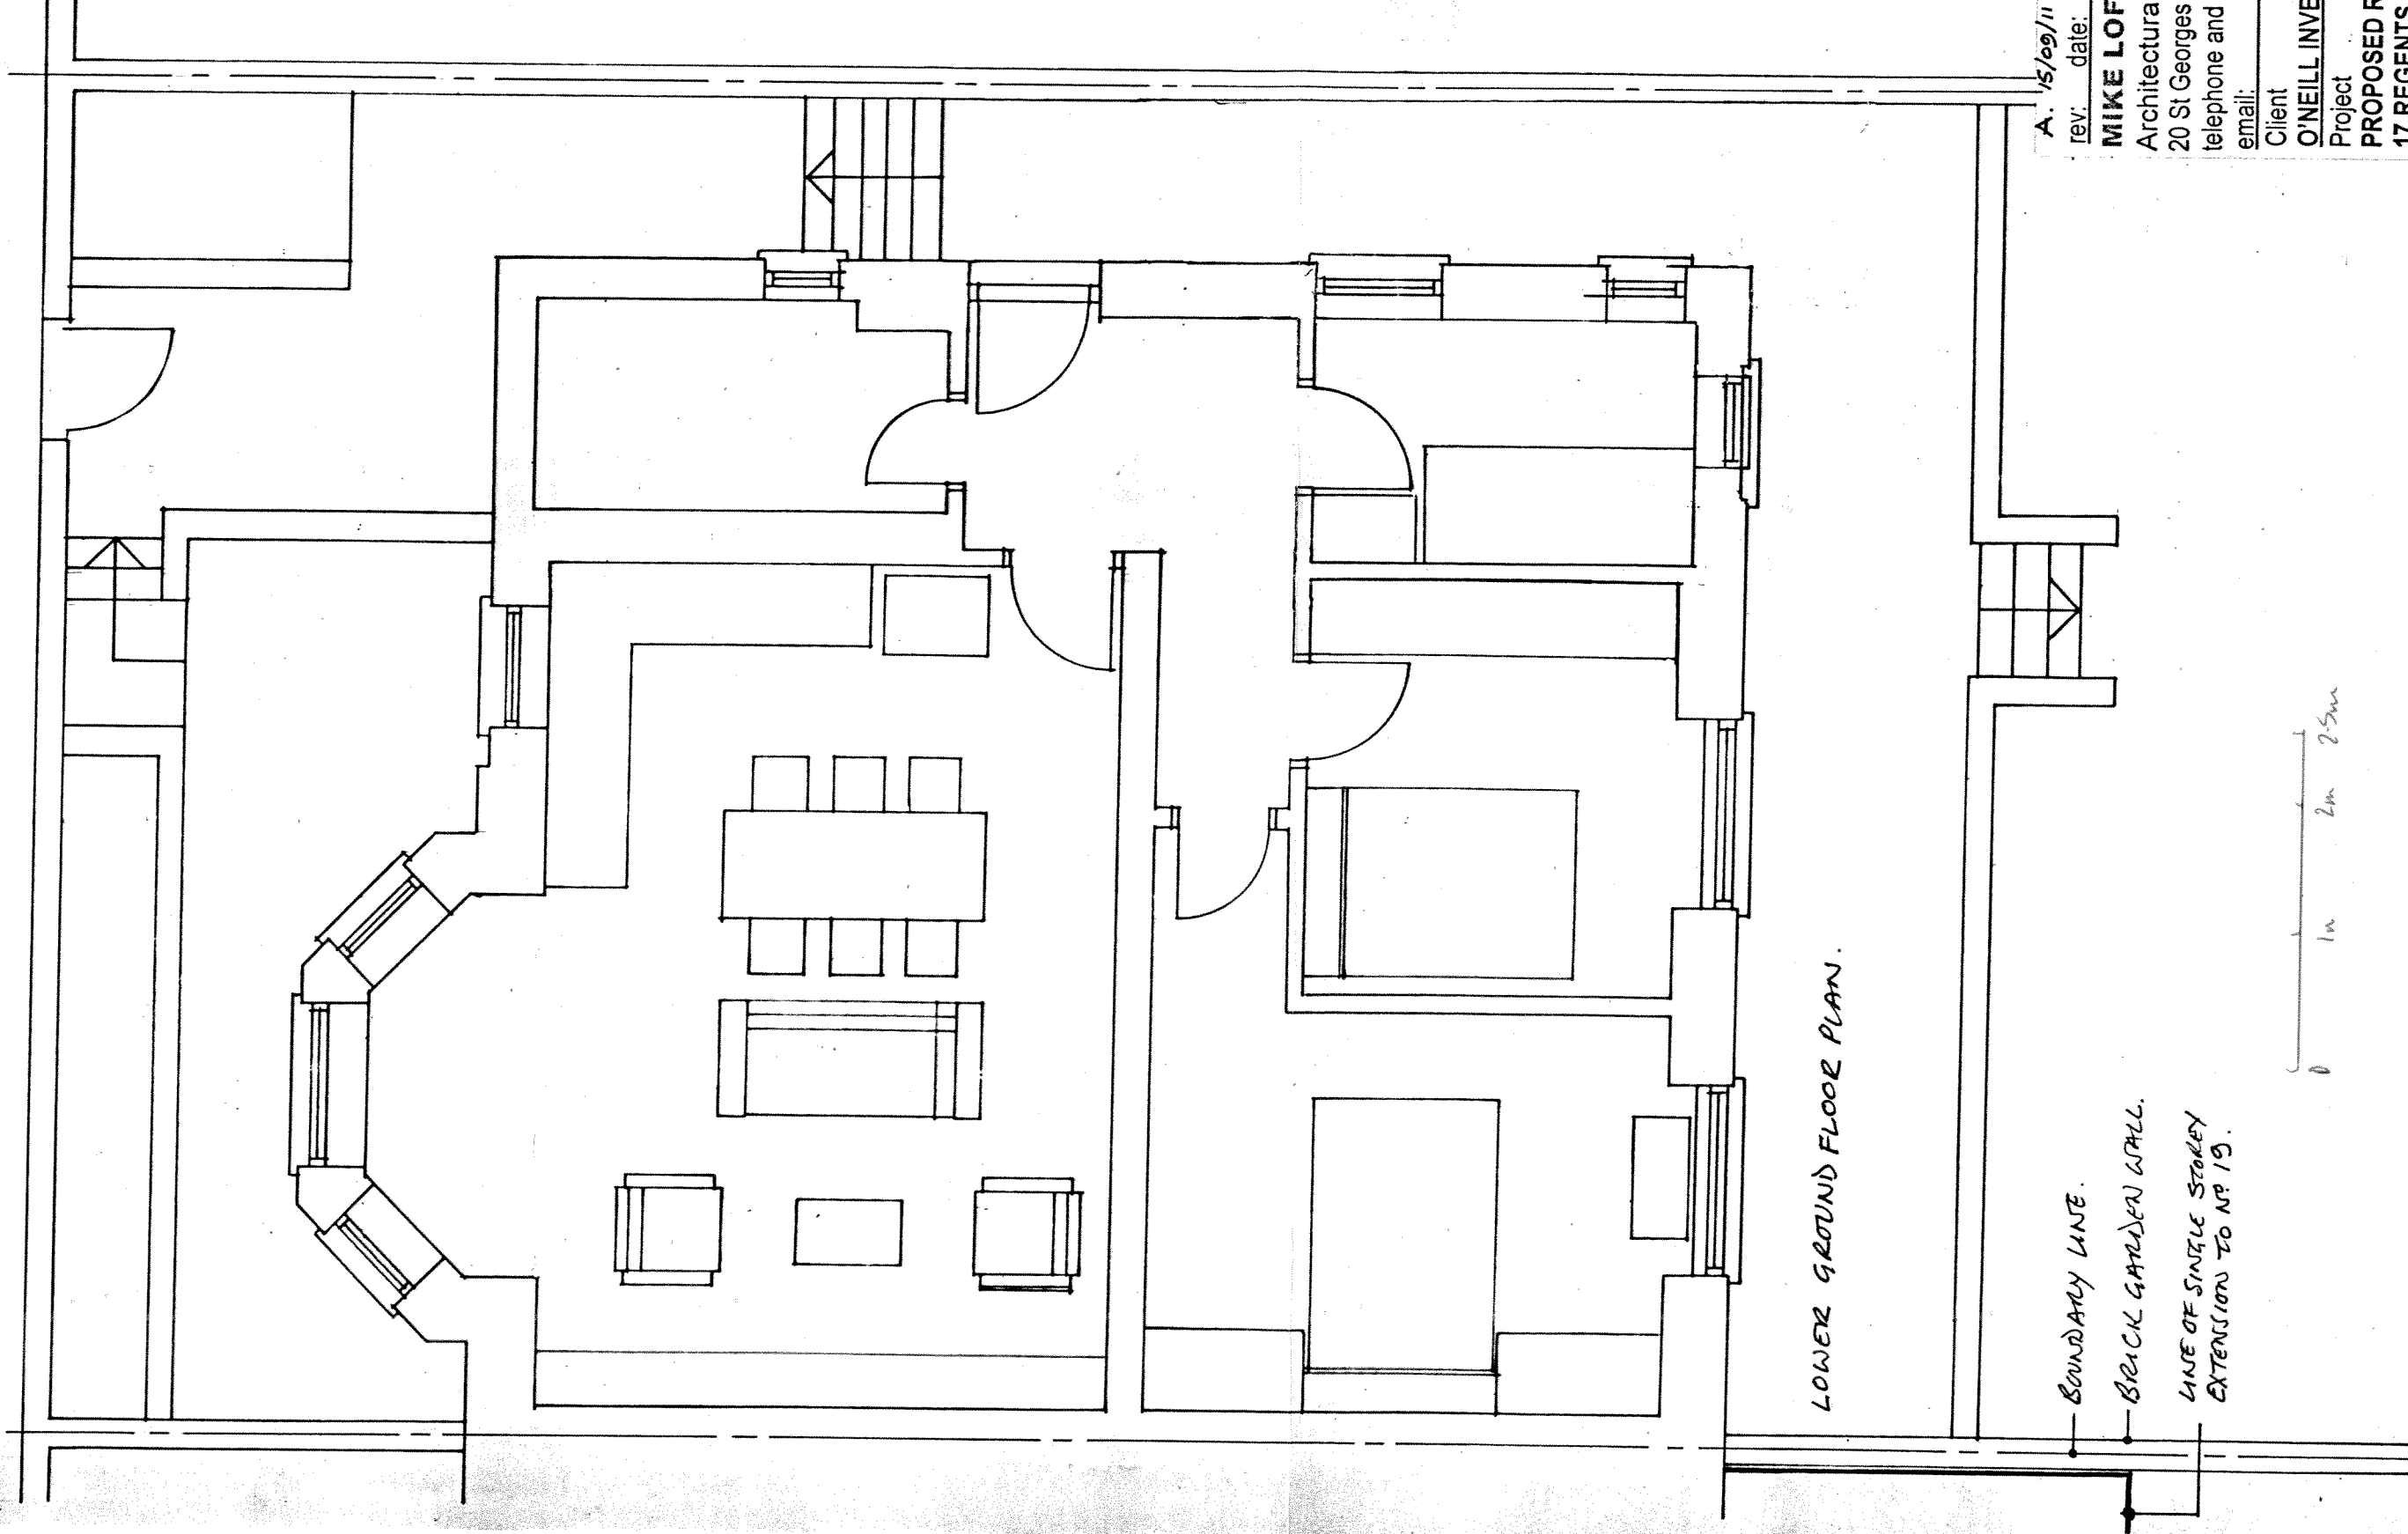


LOWER GROUND FLOOR PLAN.

BOUNDARY LINE.

BRICK GARDEN WALL.

LINE OF SINGLE STOREY
EXTENSION TO NO 19.

 

A. 15/09/11 SIDE EXTENSION OMITTED
rev: date: BOUNDARY LINES & NOTES ADDED.

MIKE LOFTIS

Architectural and Interior Design Services
20 St Georges Road, Enfield, Middlesex EN1 4TX
telephone and facsimile: 020 8366 0836
email: aidesign@btinternet.com

Client: O'NEILL INVESTMENTS LIMITED

Project: PROPOSED REAR EXTENSION

17 REGENTS PARK ROAD, LONDON NW1 7TL


Title: LOWER GROUND FLOOR PLAN AS EXISTING

Scale: 1:50 AT A3

Date: 19/07/11

Drawing number: LD/143/11/X1A


Copyright: Mike Loftis
ALL DIMENSIONS ARE TO BE CHECKED
PRIOR TO COMMENCEMENT OF WORK

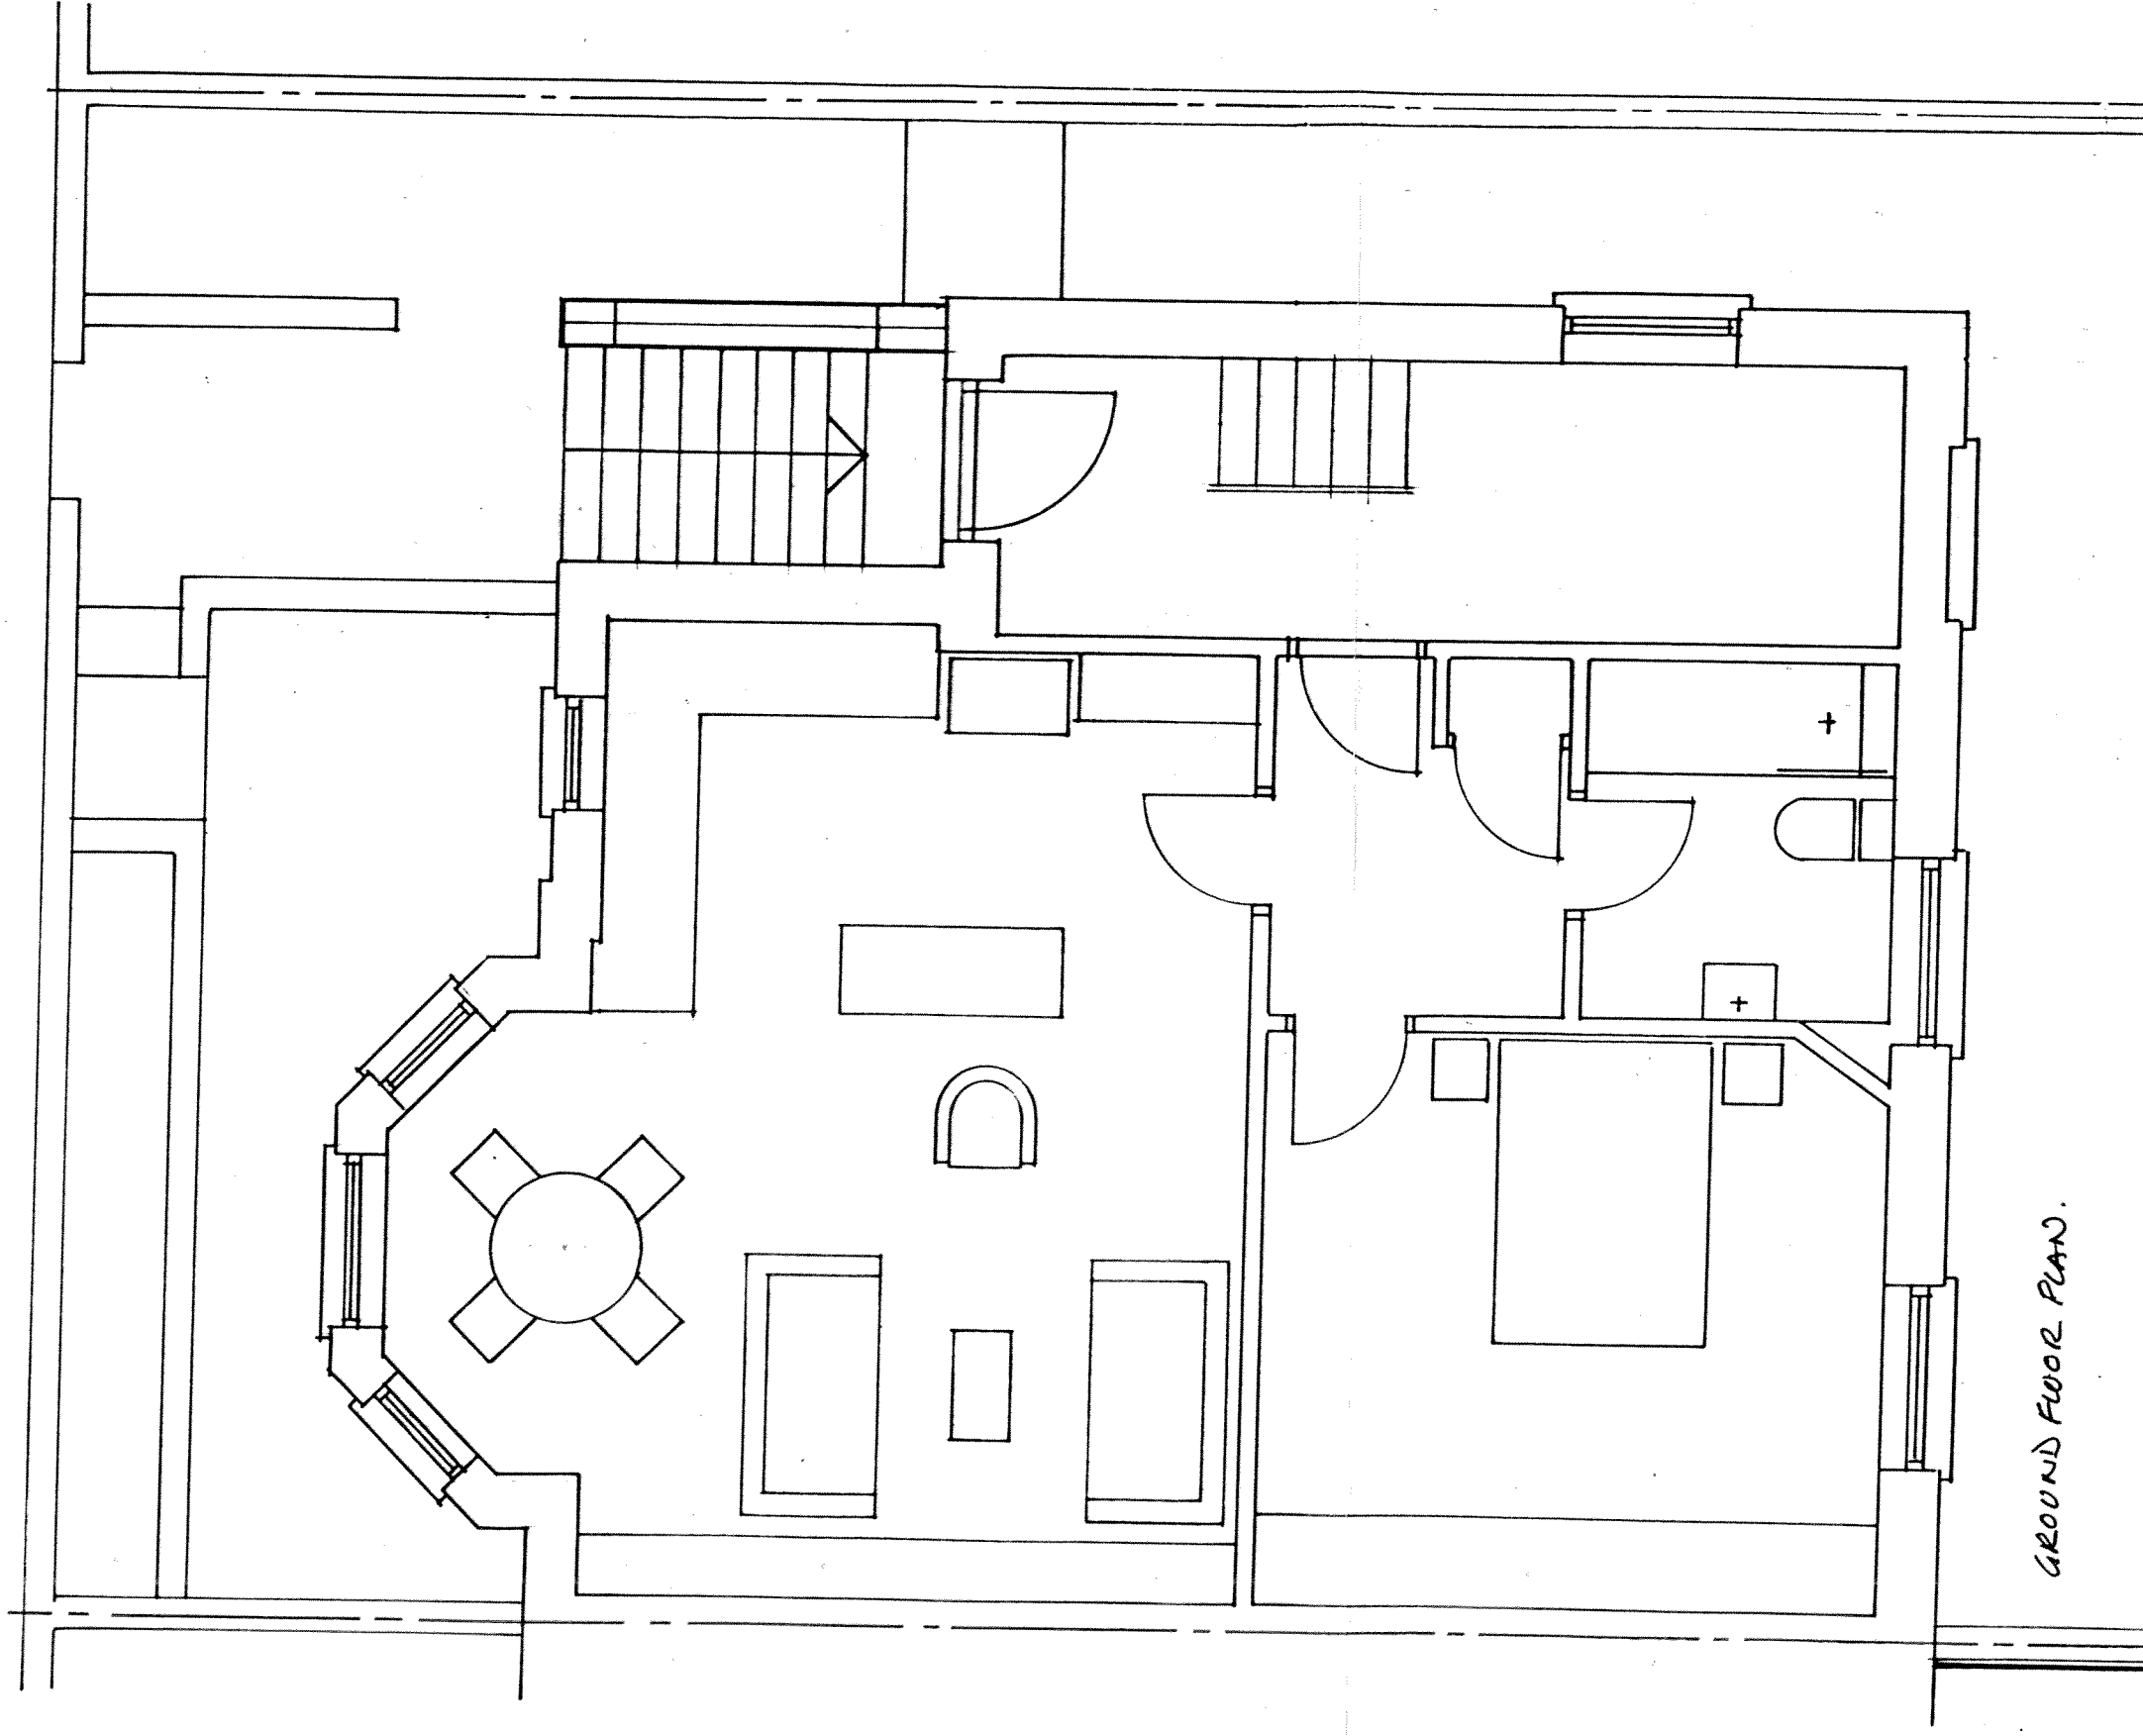

GROUND FLOOR PLAN.

BOUNDARY LINE.
BRICK GARDEN WALL
LINE OF SINGLE STOREY
EXTENSION TO NO 19.

A 15/09/11 *SIDE EXTENSION OMITTED*
rev: *boundary lines notes added.* date:
MIKE LOFTIS
Architectural and Interior Design Services
20 St Georges Road, Enfield, Middlesex EN1 4TX
telephone and facsimile: 020 8366 0836
email: aidesign@btinternet.com
Client
O'NEILL INVESTMENTS LIMITED
Project
PROPOSED REAR EXTENSION
17 REGENTS PARK ROAD, LONDON NW1 7TL
Title
GROUND FLOOR PLAN AS EXISTING
Scale: 1:50 *AT A3*
Date: 19/07/11
Drawing number: LD/143/11/X2A
Copyright Mike Loftis
ALL DIMENSIONS ARE TO BE CHECKED
PRIOR TO COMMENCEMENT OF WORK

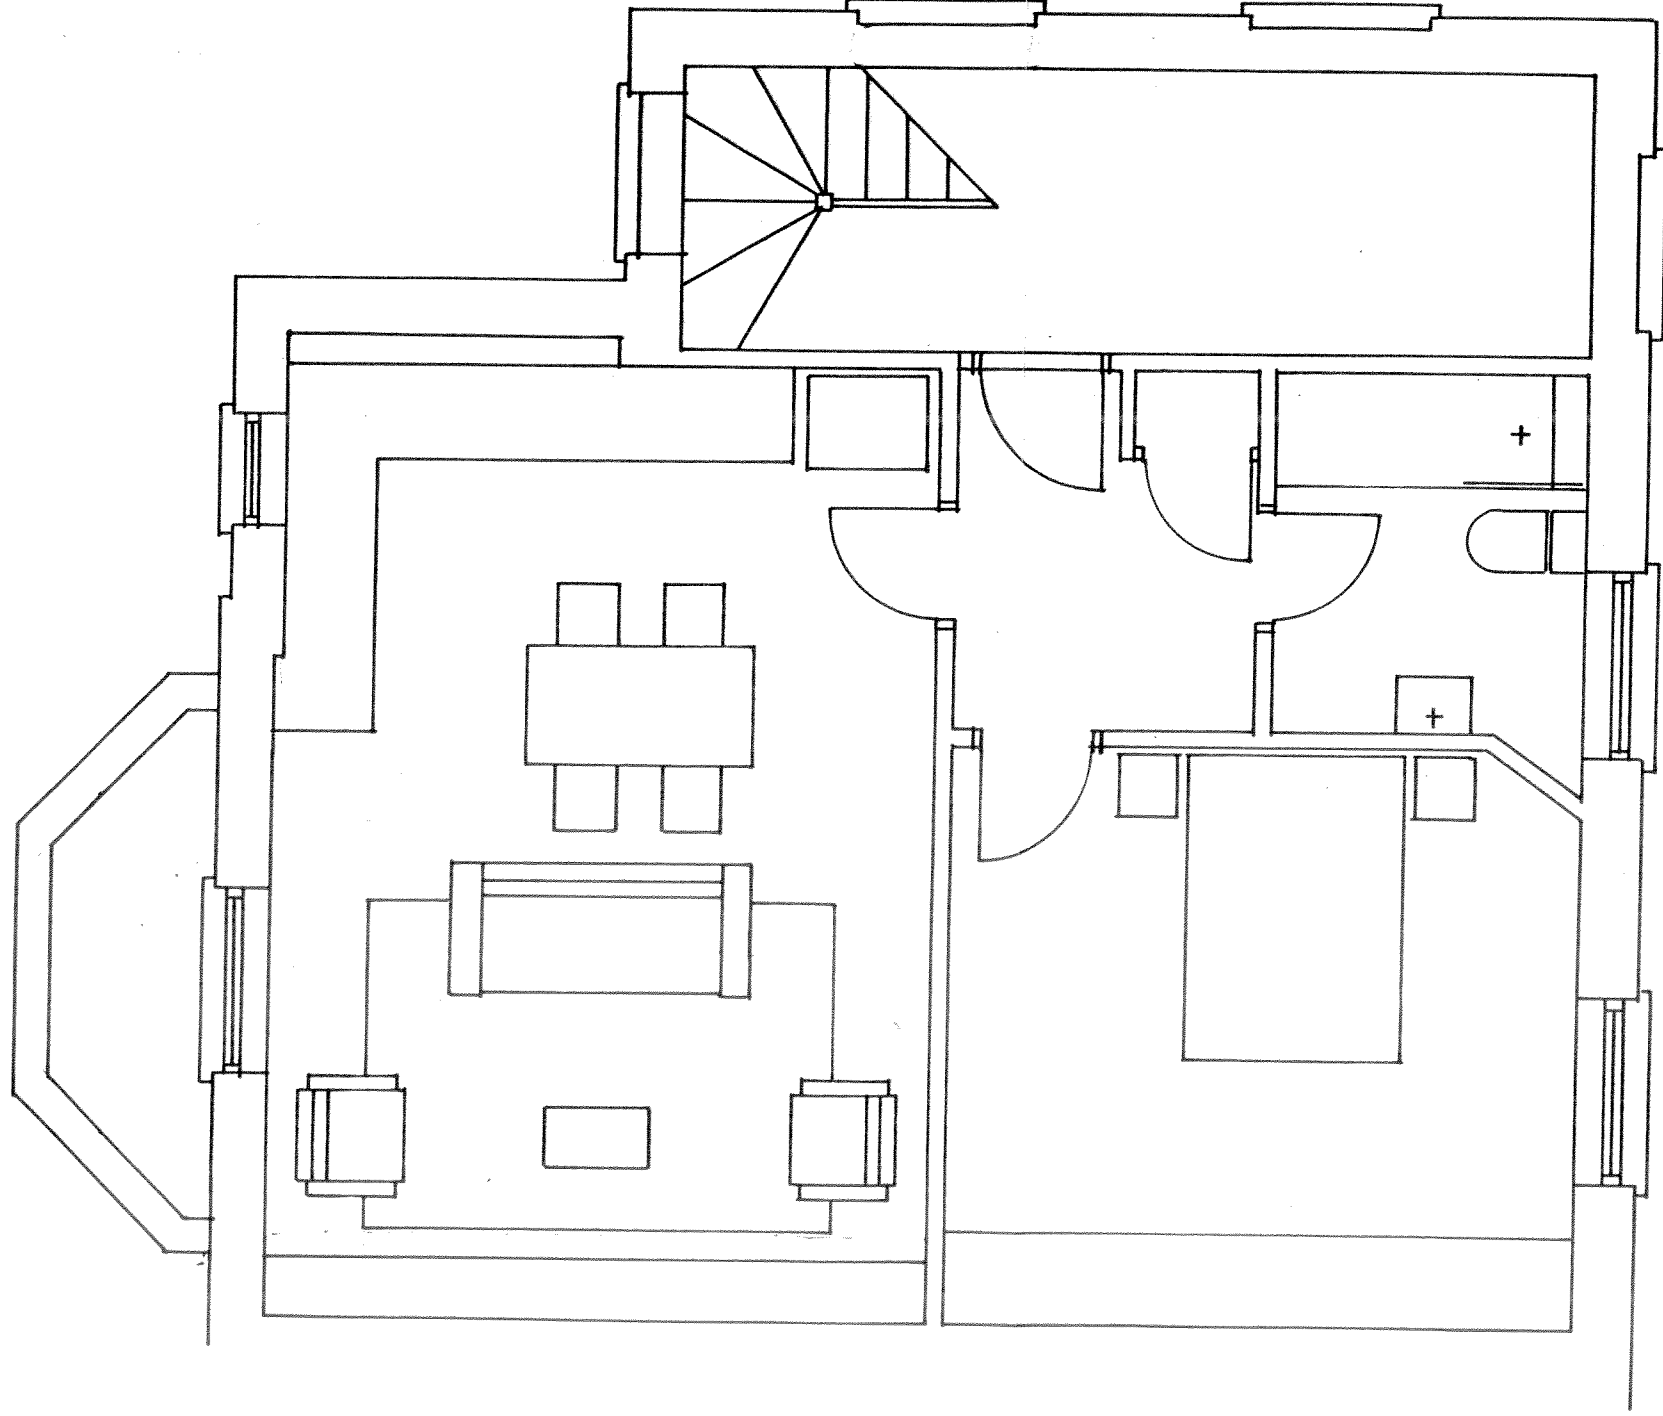

FIRST FLOOR PLAN.



rev: date:

MIKE LOFTIS

Architectural and Interior Design Services
20 St Georges Road, Enfield, Middlesex EN1 4TX
telephone and facsimile: 020 8366 0836

email: aidesign@btinternet.com

Client

O'NEILL INVESTMENTS LIMITED

Project

PROPOSED REAR EXTENSION

17 REGENTS PARK ROAD, LONDON NW1 7TL

Title

FIRST FLOOR AS EXISTING

Scale: 1:50 **AT A3**


Date: 19/07/11

Drawing number:

LD/143/11/X3

Copyright Mike Loftis

ALL DIMENSIONS ARE TO BE CHECKED

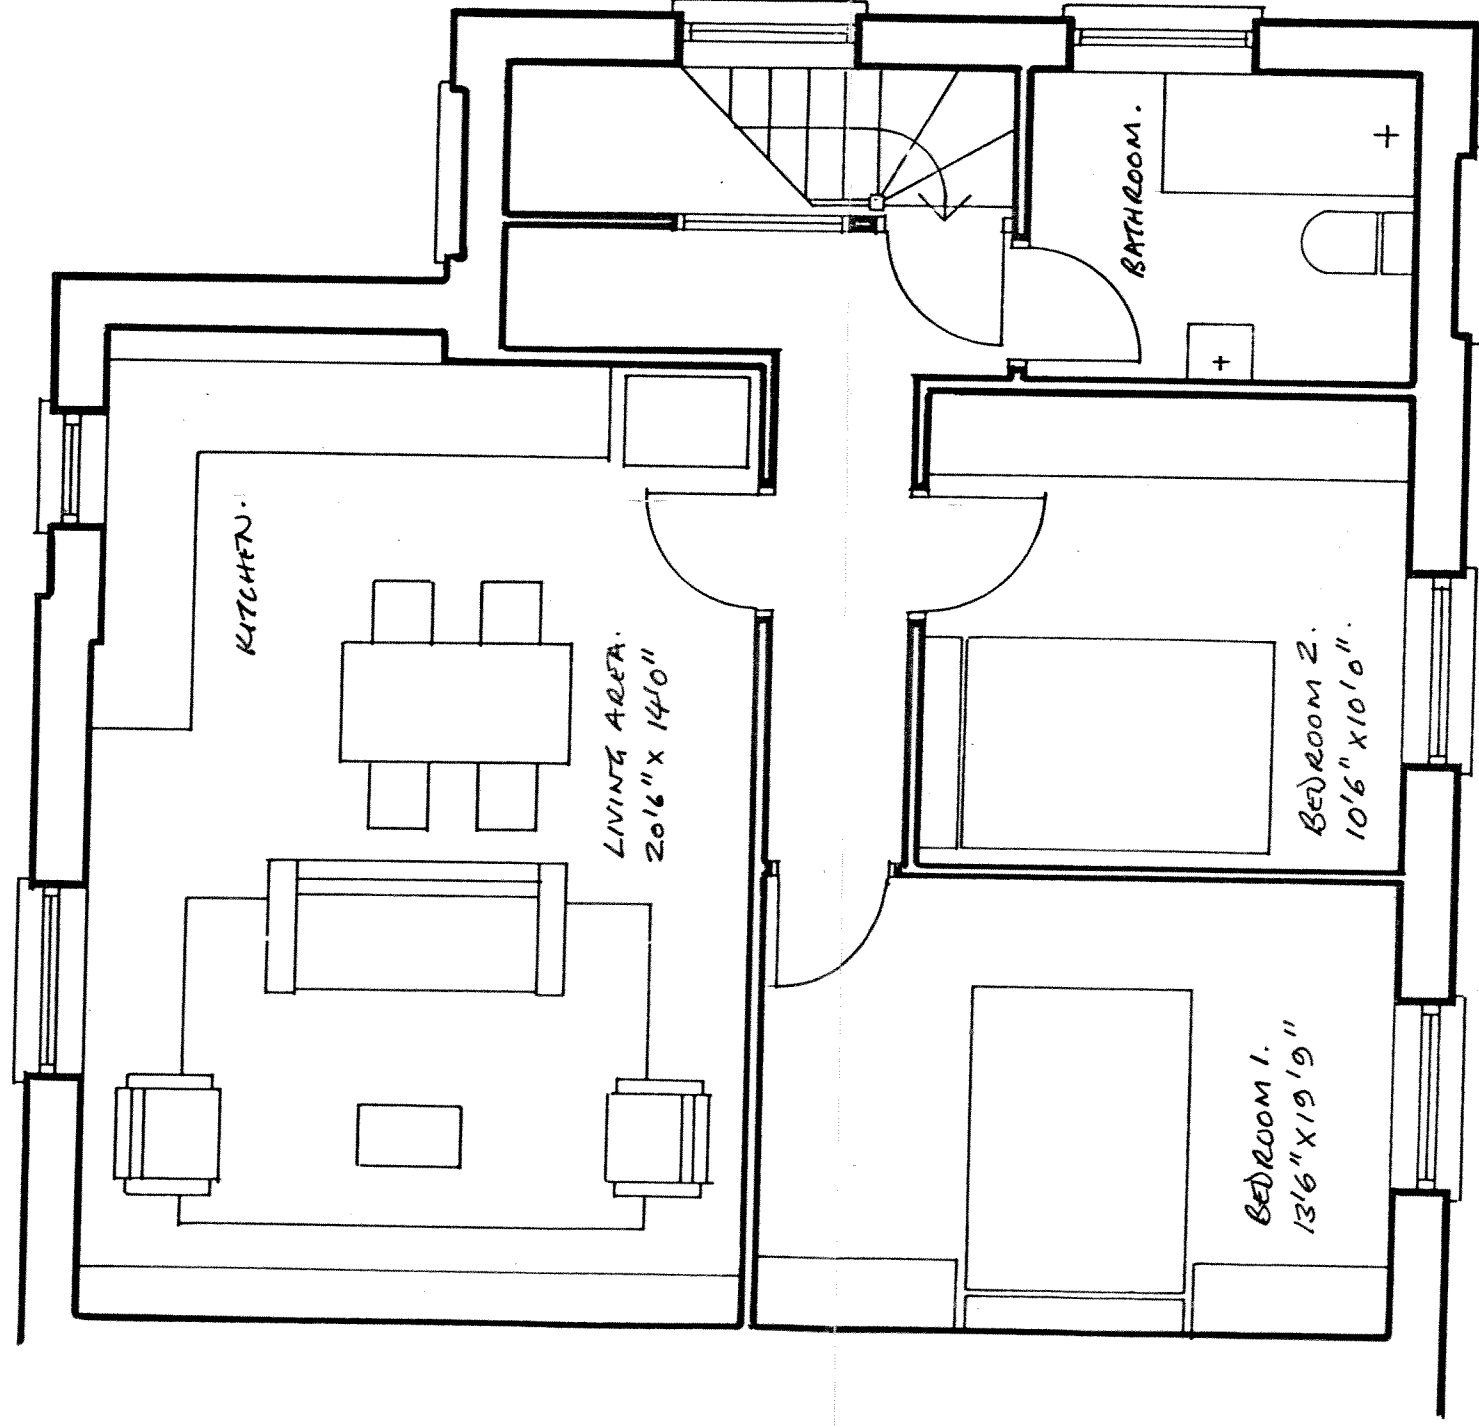

rev: date:

MIKE LOFTIS

Architectural and Interior Design Services
20 St Georges Road, Enfield, Middlesex EN1 4TX

telephone and facsimile: 020 8366 0836

email: aidesign@btinternet.com

Client

O'NEILL INVESTMENTS LIMITED

Project

PROPOSED REAR EXTENSION

17 REGENTS PARK ROAD, LONDON NW1 7TL

Title

SECOND FLOOR AS EXISTING

Scale: 1:50 **AT A3**

Date: 19/07/11

Drawing number: LD/143/11/X4

Copyright Mike Loftis

ALL DIMENSIONS ARE TO BE CHECKED
PRIOR TO COMMENCEMENT OF WORK