


Notes
No dimensions to be scaled from this drawing. All dimensions to be checked on site. Where discrepancy occurs between specification and drawings the contract administrator must be notified.
THIS DRAWING IS COPYRIGHT

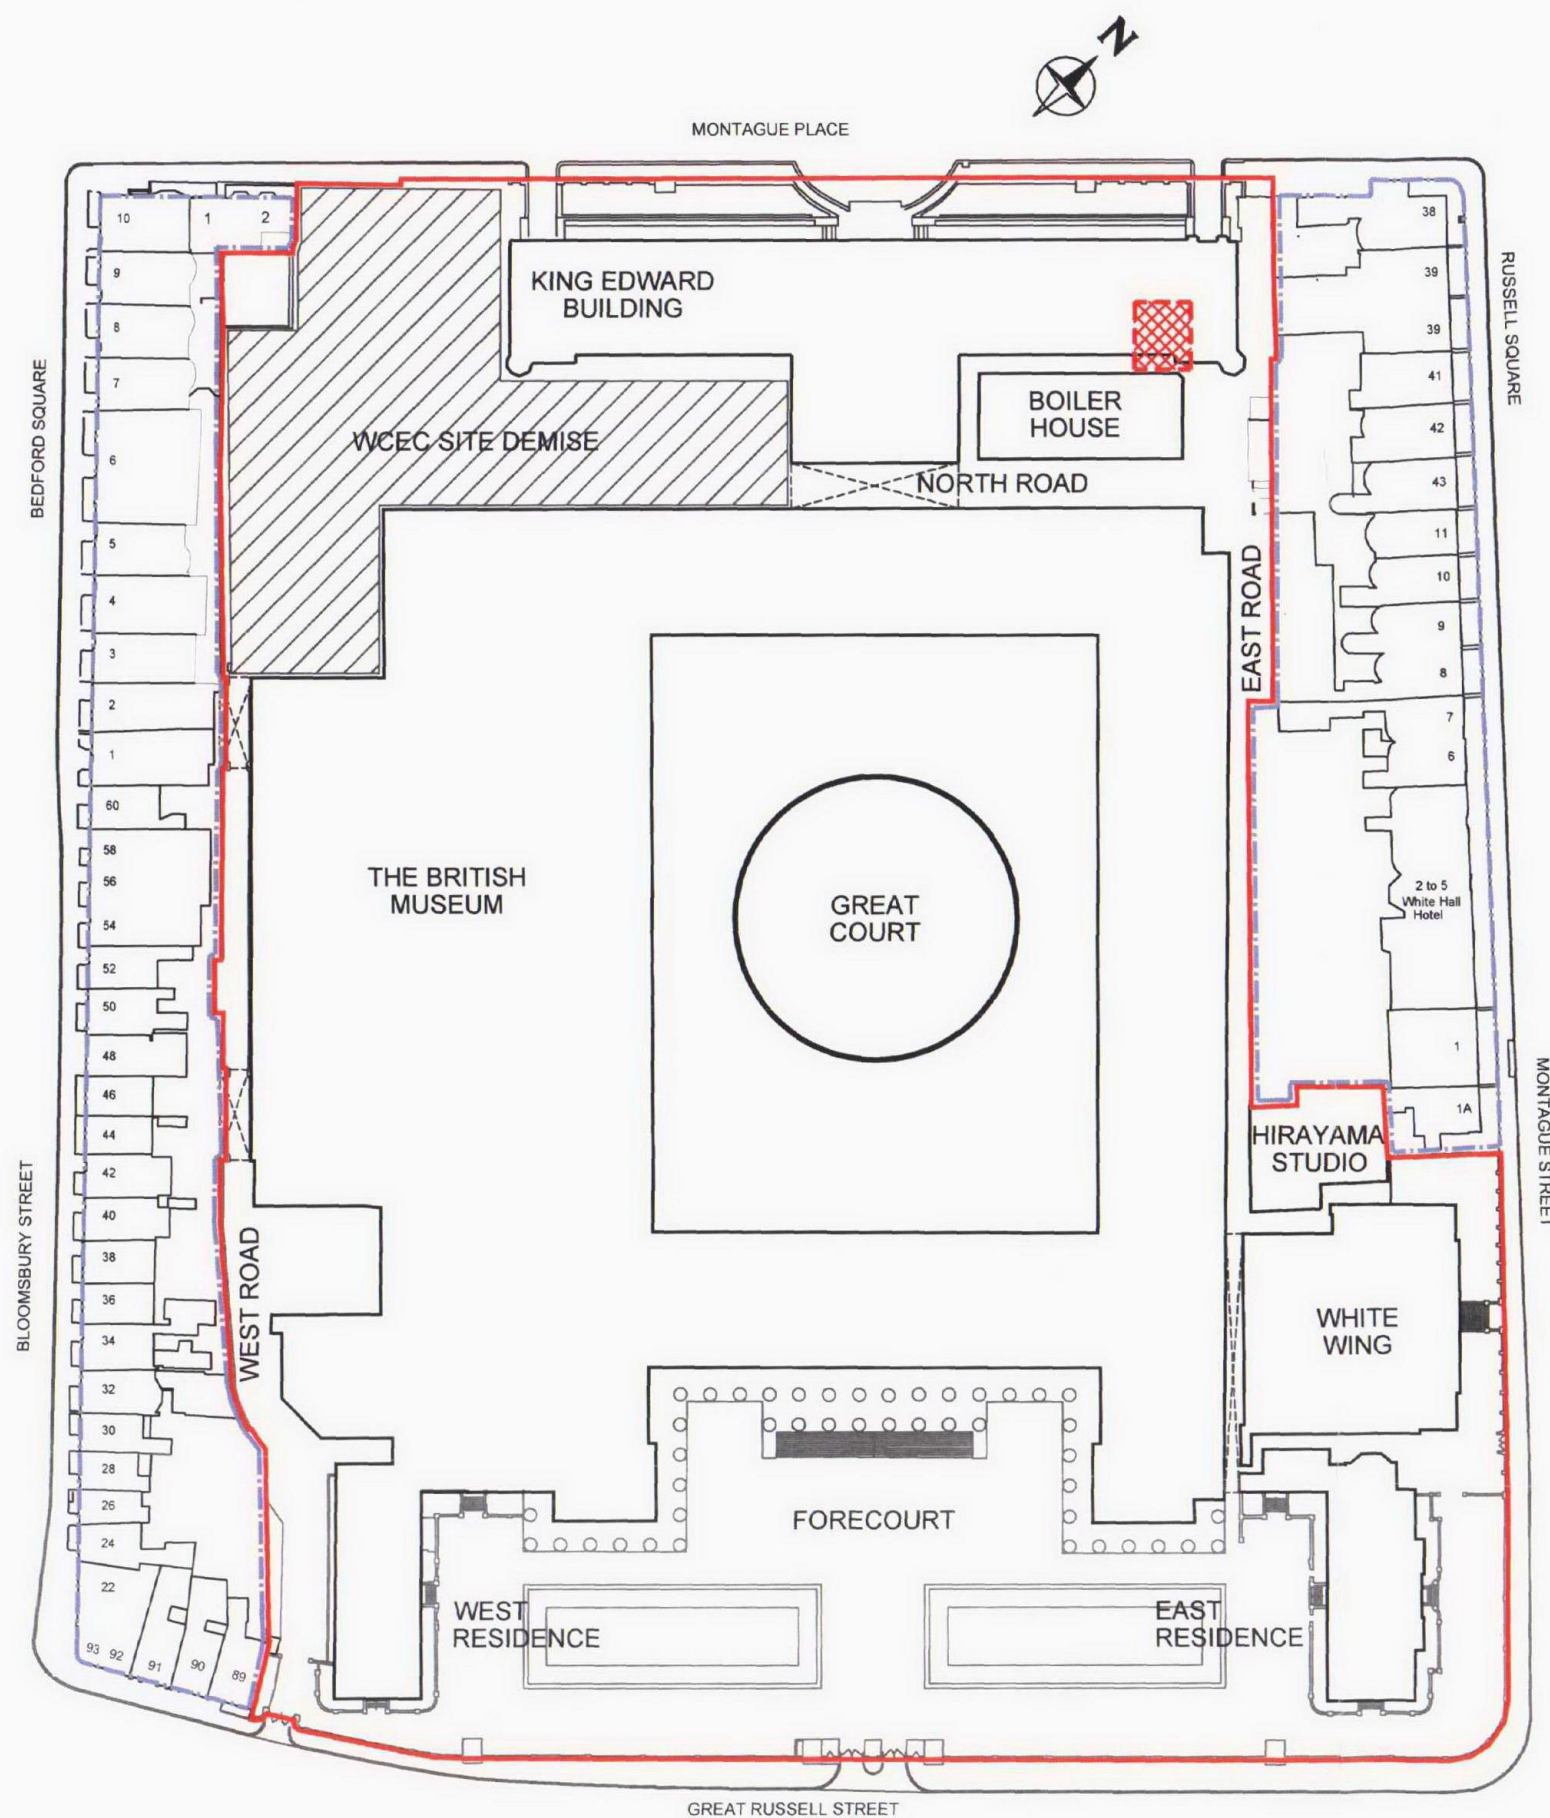

LEGEND

- APPLICATION SITE
- ADJOINING LAND UNDER BM OWNERSHIP
- PROPOSED LOCATION OF EVENTS KITCHEN AT BASEMENT LEVEL

REF	DATE	REVISION

THE BRITISH MUSEUM

THE BRITISH MUSEUM
GREAT RUSSELL STREET, LONDON WC1B 3DG
Tel: 020 7321 8000

CLIENT:

JOB:
WCEC DEPENDANT PROJECTS
EVENTS KITCHEN RELOCATION

TITLE:
SITE PLAN

SCALE: 1:1250@A3	DATE:	DRAWN: SH
SHEET	JULY 11	CHECKED: *

DRAWING NUMBER:	REV:
WCEC-DP-3-01	*

CAD FILE: Q-SYLVIAFROMSDRIVE-WCEC