



Notes  
No dimensions to be scaled from this drawing. All dimensions to be checked on site. Where discrepancy occurs between specification and drawings the contract administrator must be notified.  
THIS DRAWING IS COPYRIGHT

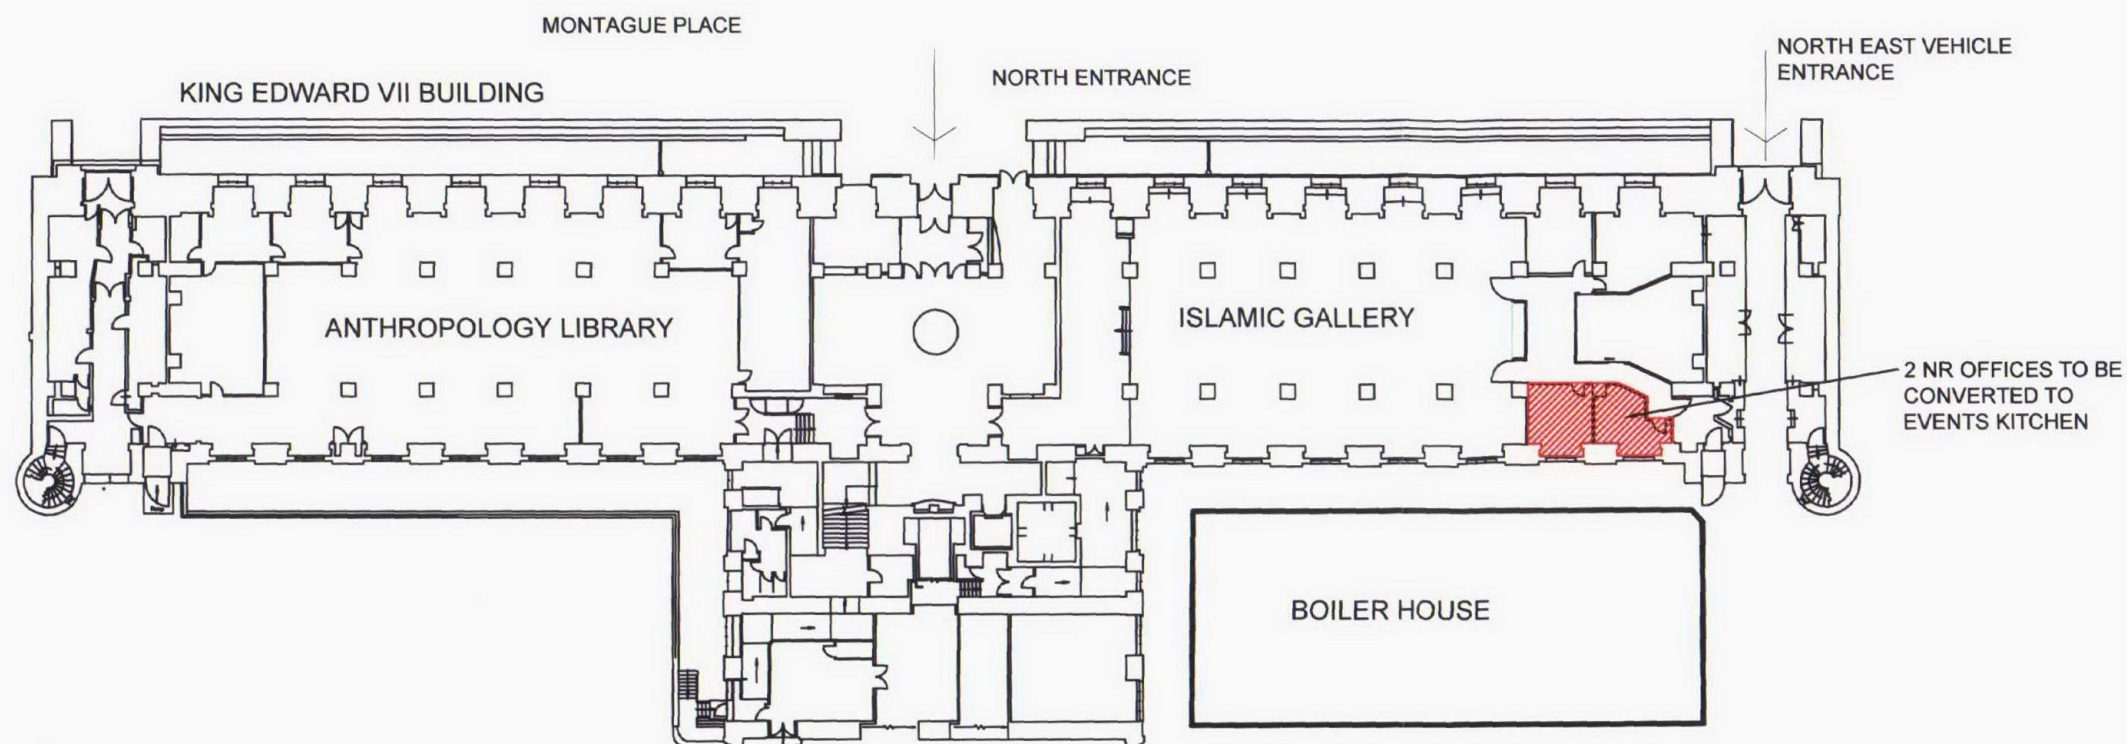

PLAN OF KEB AT LEVEL 1

 

SOUTH EAST ELEVATION OF KEB

REF:	DATE:	REVISION:

THE BRITISH MUSEUM

THE BRITISH MUSEUM  
GREAT RUSSELL STREET, LONDON WC1B 3DG  
Tel: 020 7323 8000

CLIENT:

JOB:  
WCEC DEPENDANT PROJECTS  
EVENTS KITCHEN RELOCATION

TITLE:  
PLAN AND ELEVATION

SCALE: 1:500@A3	DATE:	DRAWN: SH
SHEET	JULY 11	CHECKED: *

DRAWING NUMBER: WCEC-DP-3-02	REV: *
---------------------------------	-----------

CAD FILE: Q:\Y\A\FROMSDRIVE\WCEC