


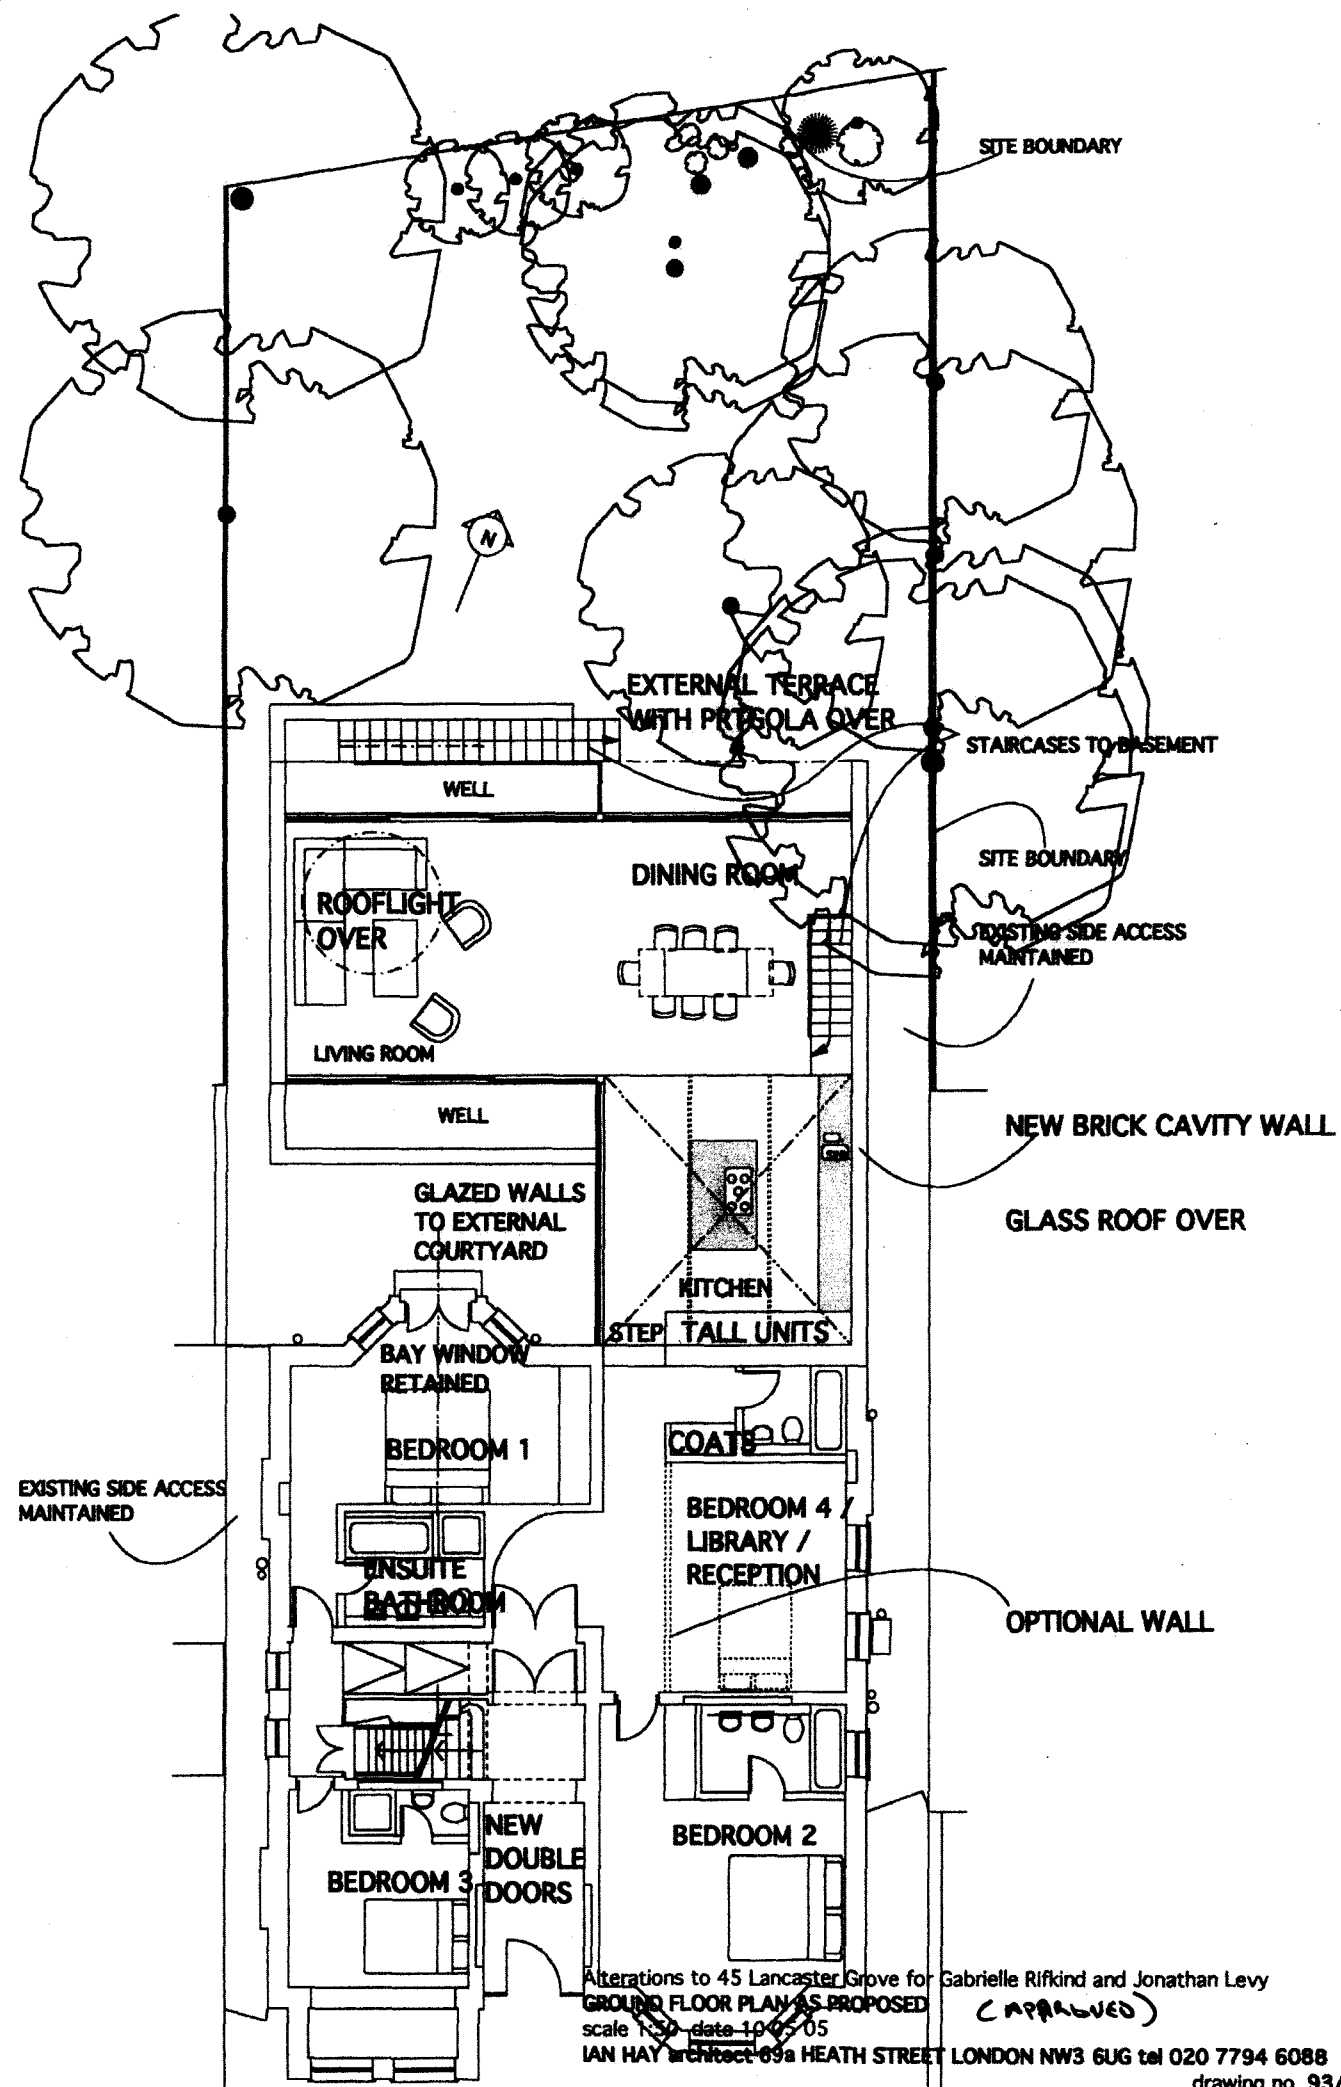

Alterations to 45 Lancaster Grove for Gabrielle Rifkind and Jonathan Levy
 GROUND FLOOR PLAN AS PROPOSED (APPROVED)
 scale 1:50 date 10/05/05
 IAN HAY architect 69a HEATH STREET LONDON NW3 6UG tel 020 7794 6088

drawing no. 93/11. 23 04 07