




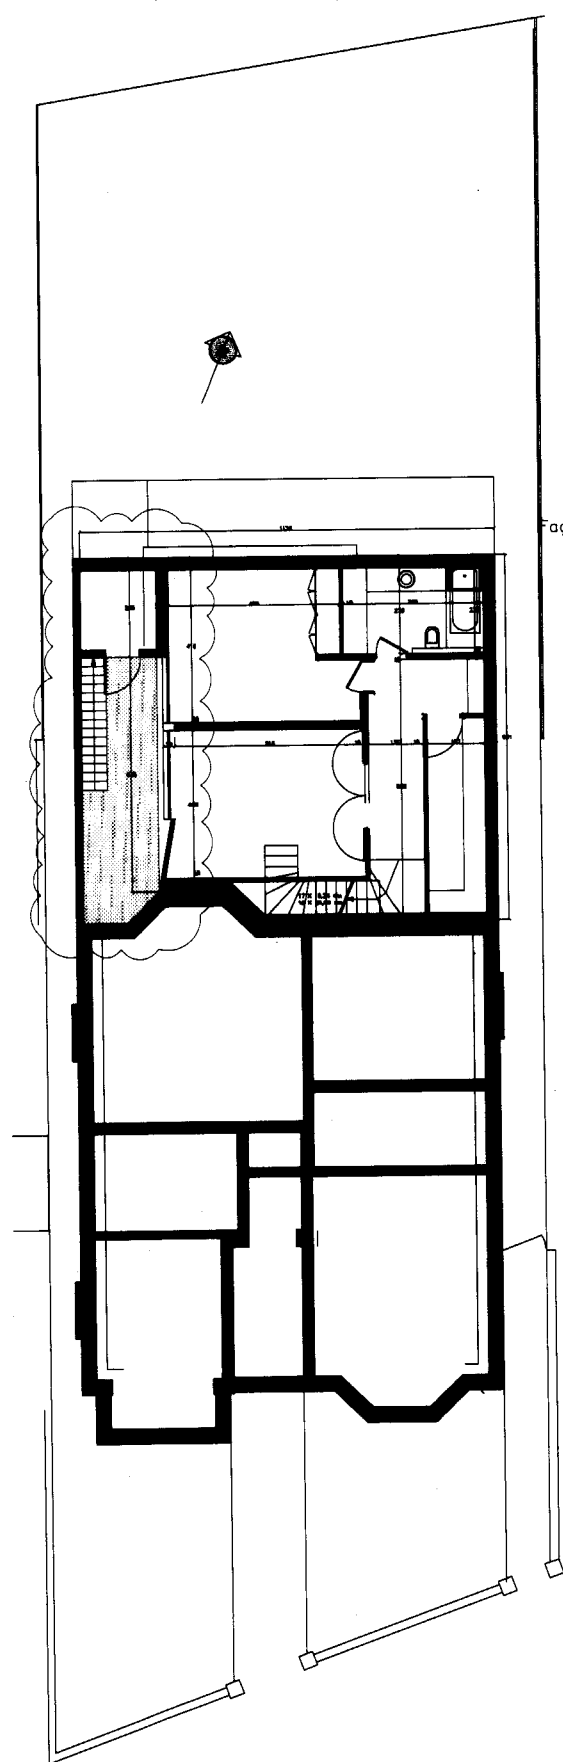

Basement Plan

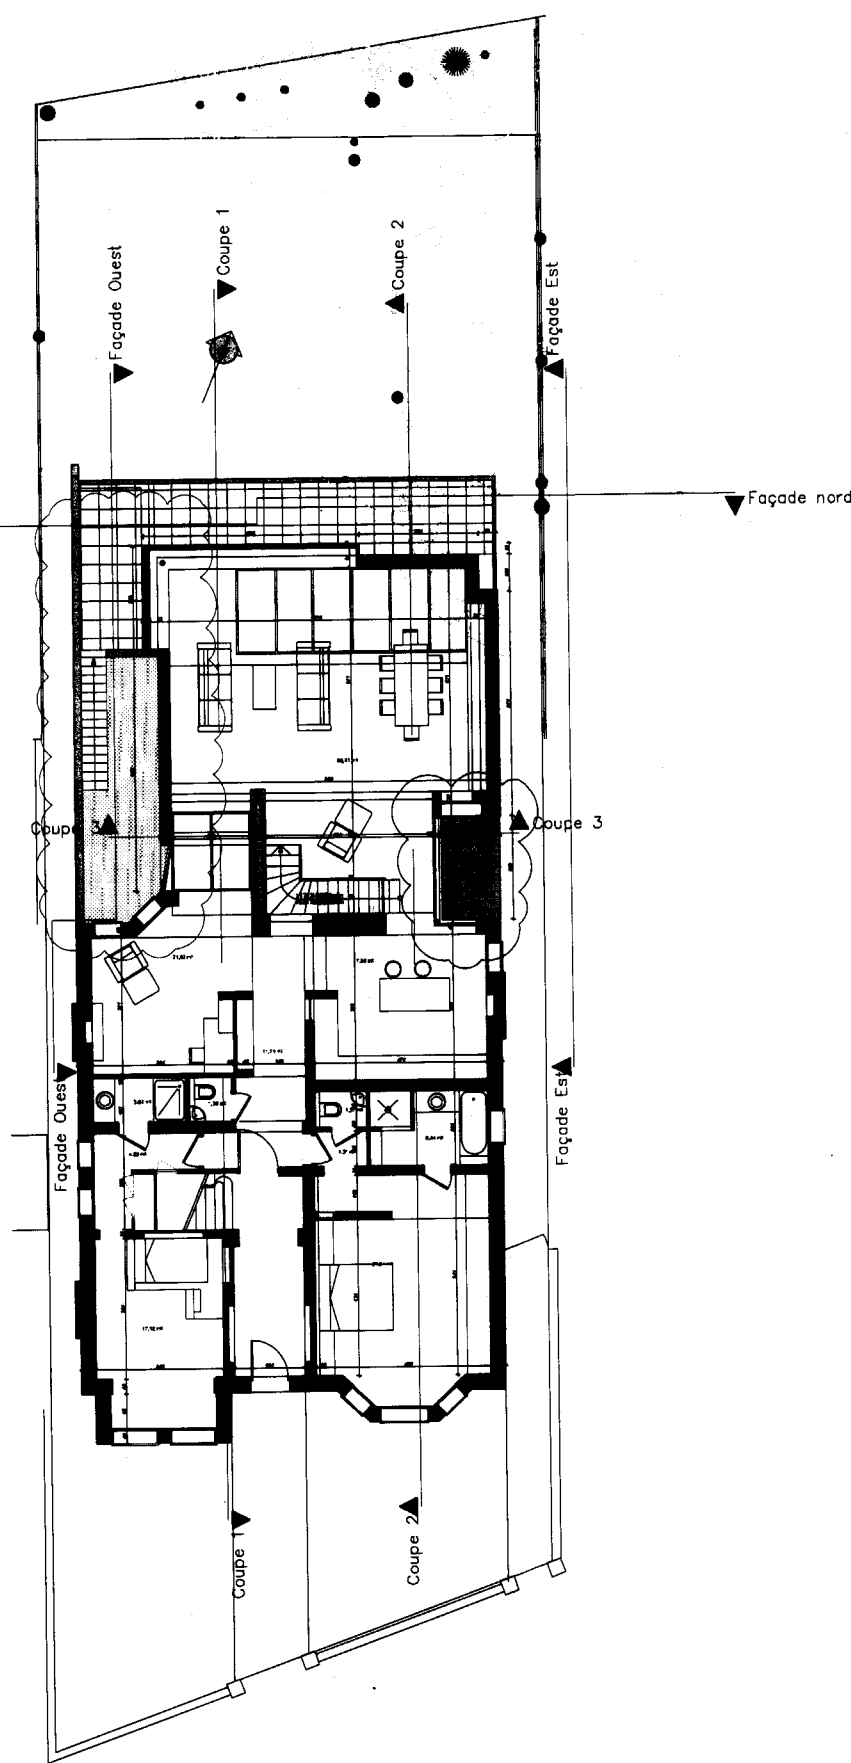

Ground Floor Plan

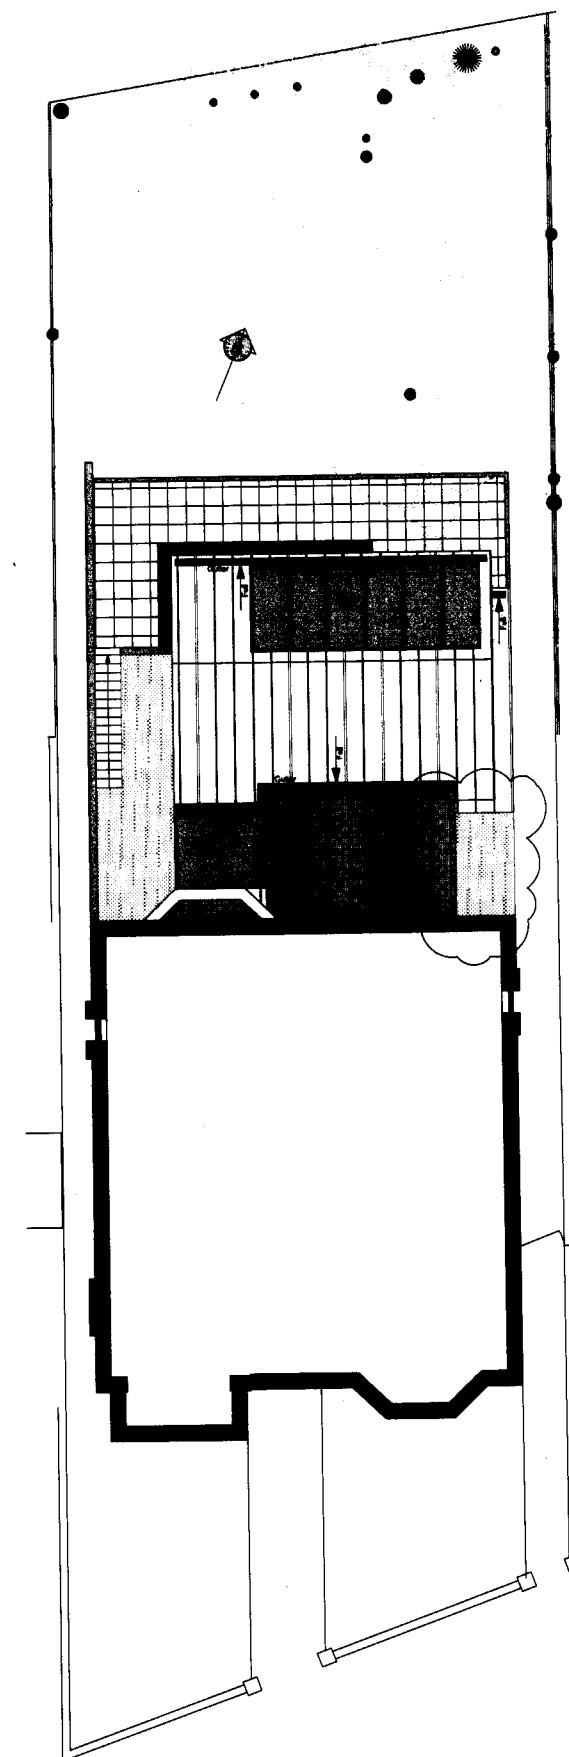

Roof Plan

A 03.10.11 Revision cloud added

Client:
Mr L G Silver
Project Title:
45 Lancaster Grove
Camden Town
London NW3
Drawing Title:
Proposed Floor Plans

Drawn: Date: 24.06.2011
Scale: 1:50 @ A1

Dwg.No. LG.03.01 A
HARTLEYS PROJECTS LTD
PO BOX 43391, LONDON
N5 1SZ 020 7354 9268