


THIS DRAWING AND CAD DATA THEREIN IS PROTECTED BY
COPYRIGHT
AND MUST NOT BE COPIED OR REPRODUCED
WITHOUT THE WRITTEN CONSENT OF
DLG ARCHITECTS
©
NO DIMENSIONS ARE TO BE SCALED FROM THIS DRAWING.
USE FIGURED DIMENSIONS ONLY.
ALL DIMENSIONS AND SIZES ARE TO BE CHECKED ON SITE
AND ANY DISCREPANCIES REPORTED TO THE ARCHITECT
PRIOR TO INITIATION OF ANY WORKS.

0 1 2 3m

REV	DESCRIPTION	INITIALS/ DATE
Job Name		
24-28 Warner Street London EC1R 5EX		
Drawing Title		
First Floor Plan Existing		
Status Planning Application		
Date	Sheet By	Scale @ Size
Feb 2011	AR	1:50@A1
Job Number	Code	Drawing Number
3621	(P)	003
DLG Architects LLP 11-29 Fashion Street London E1 6PZ t +44(0)20 7426 3630 f +44(0)20 7426 3631 london@dlgarchitects.com dlgarchitects.com		

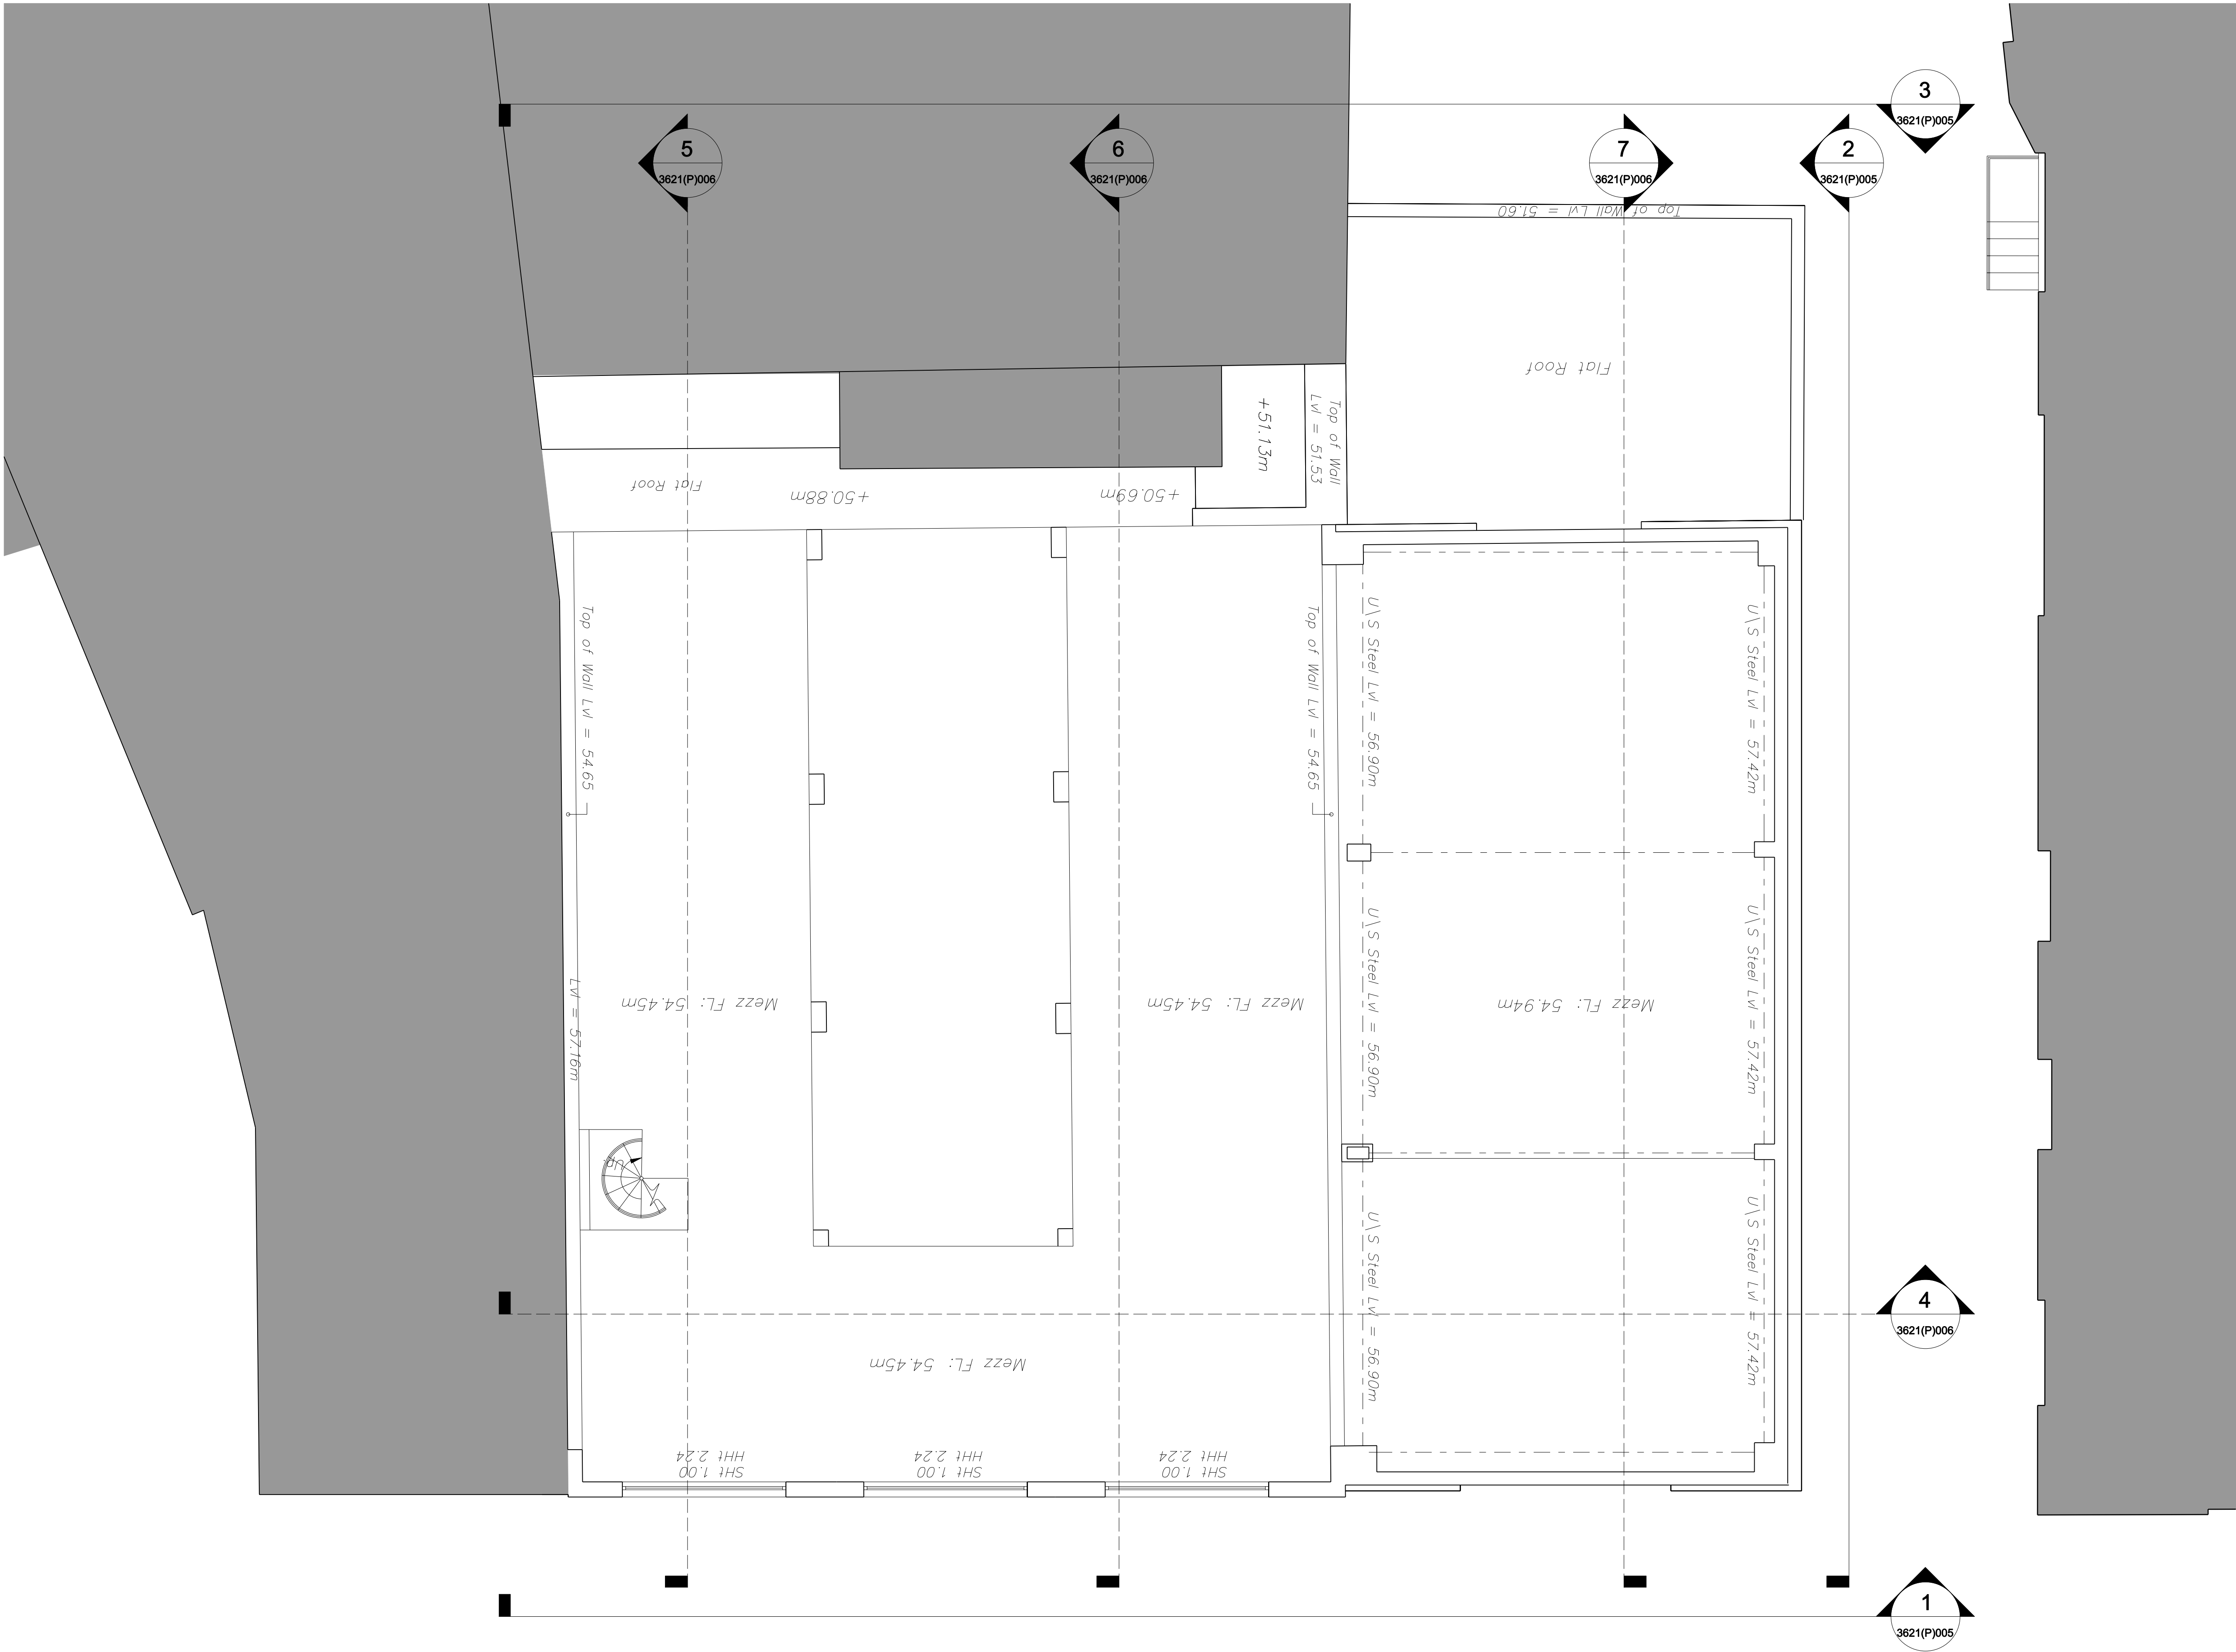