



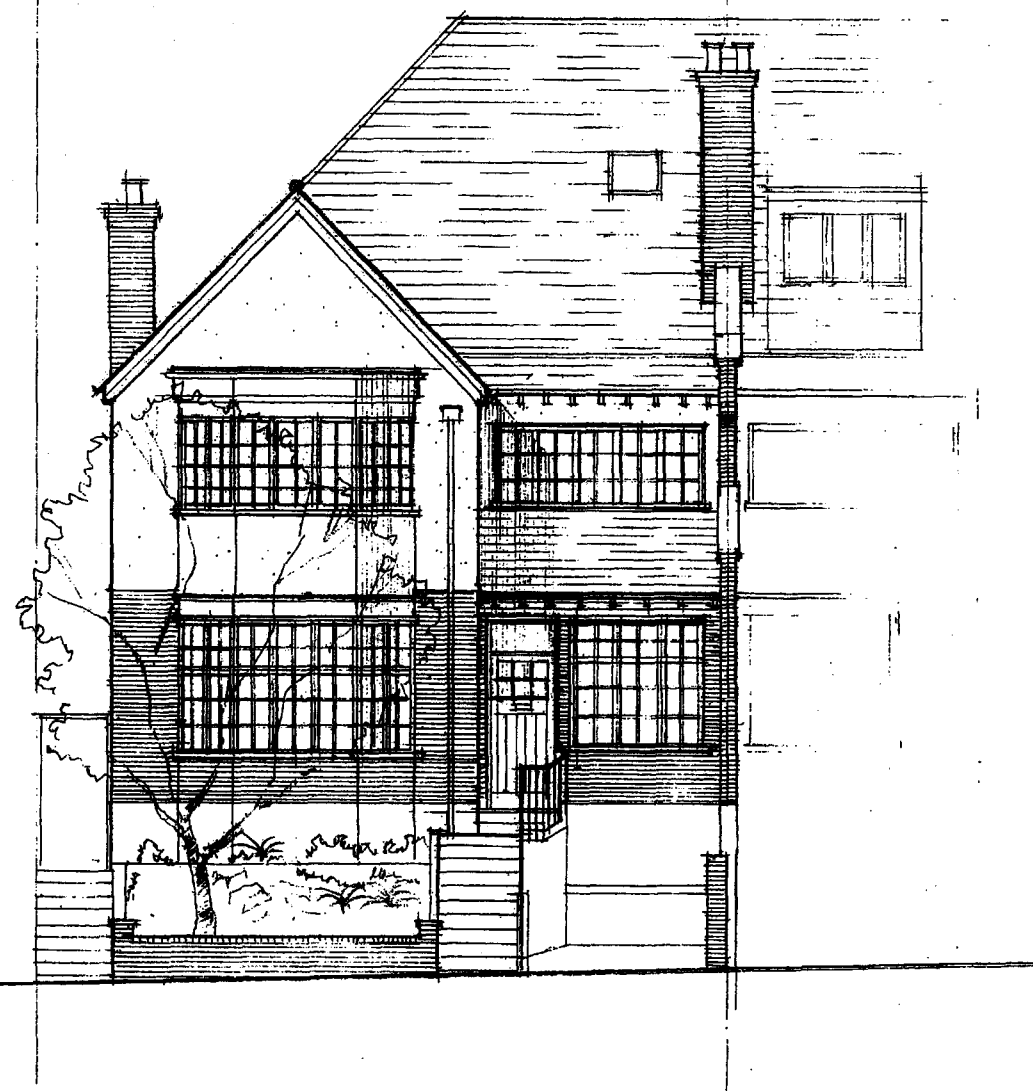


EXISTING FRONT ELEVATION

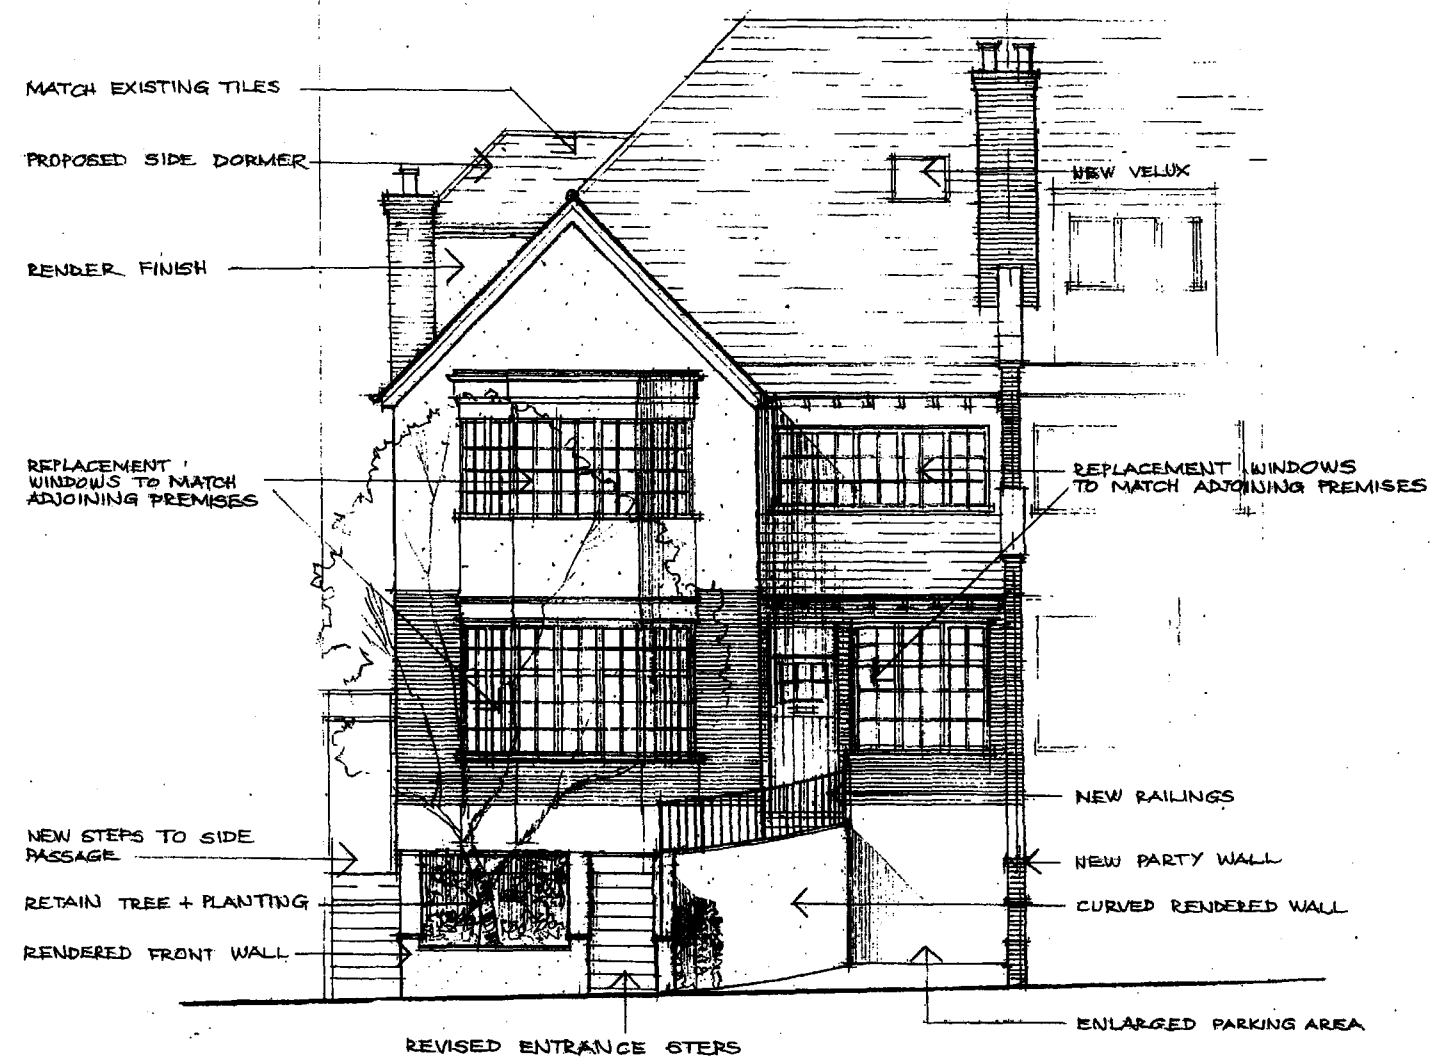

PROPOSED FRONT ELEVATION




EXISTING REAR ELEVATION

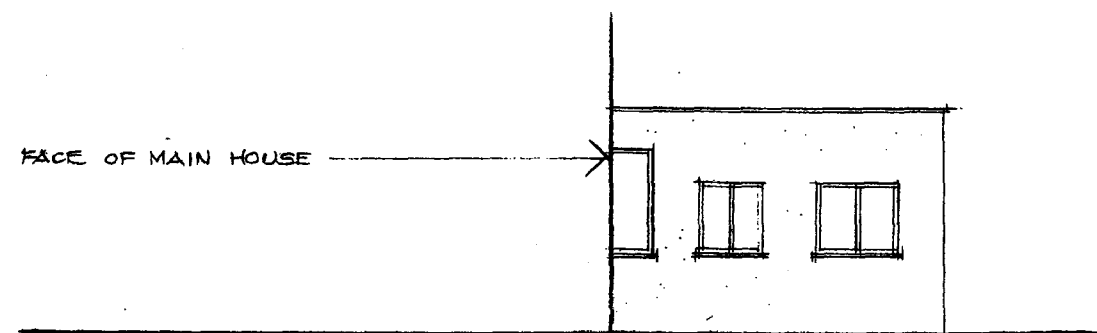

EXISTING ELEVATION TO SIDE OF GROUND FLOOR EXTENSION (TO BE DEMOLISHED)




PROPOSED REAR ELEVATION

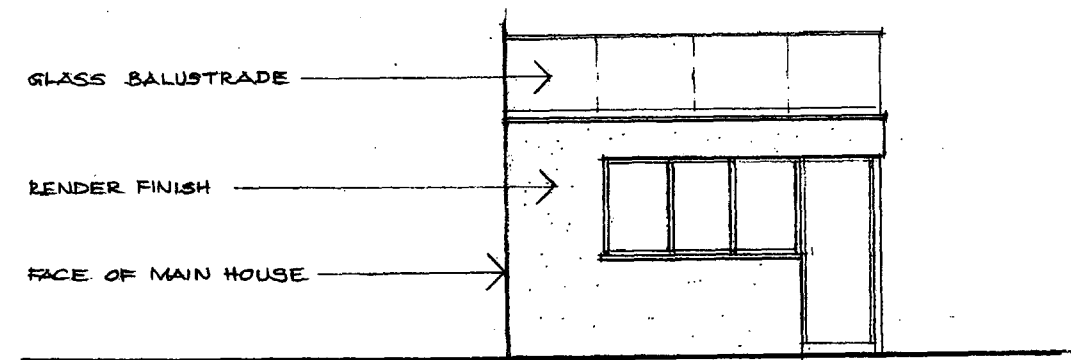

PROPOSED ELEVATION TO SIDE OF GROUND FLOOR EXTENSION (NEW BUILD)



EXISTING SIDE ELEVATION

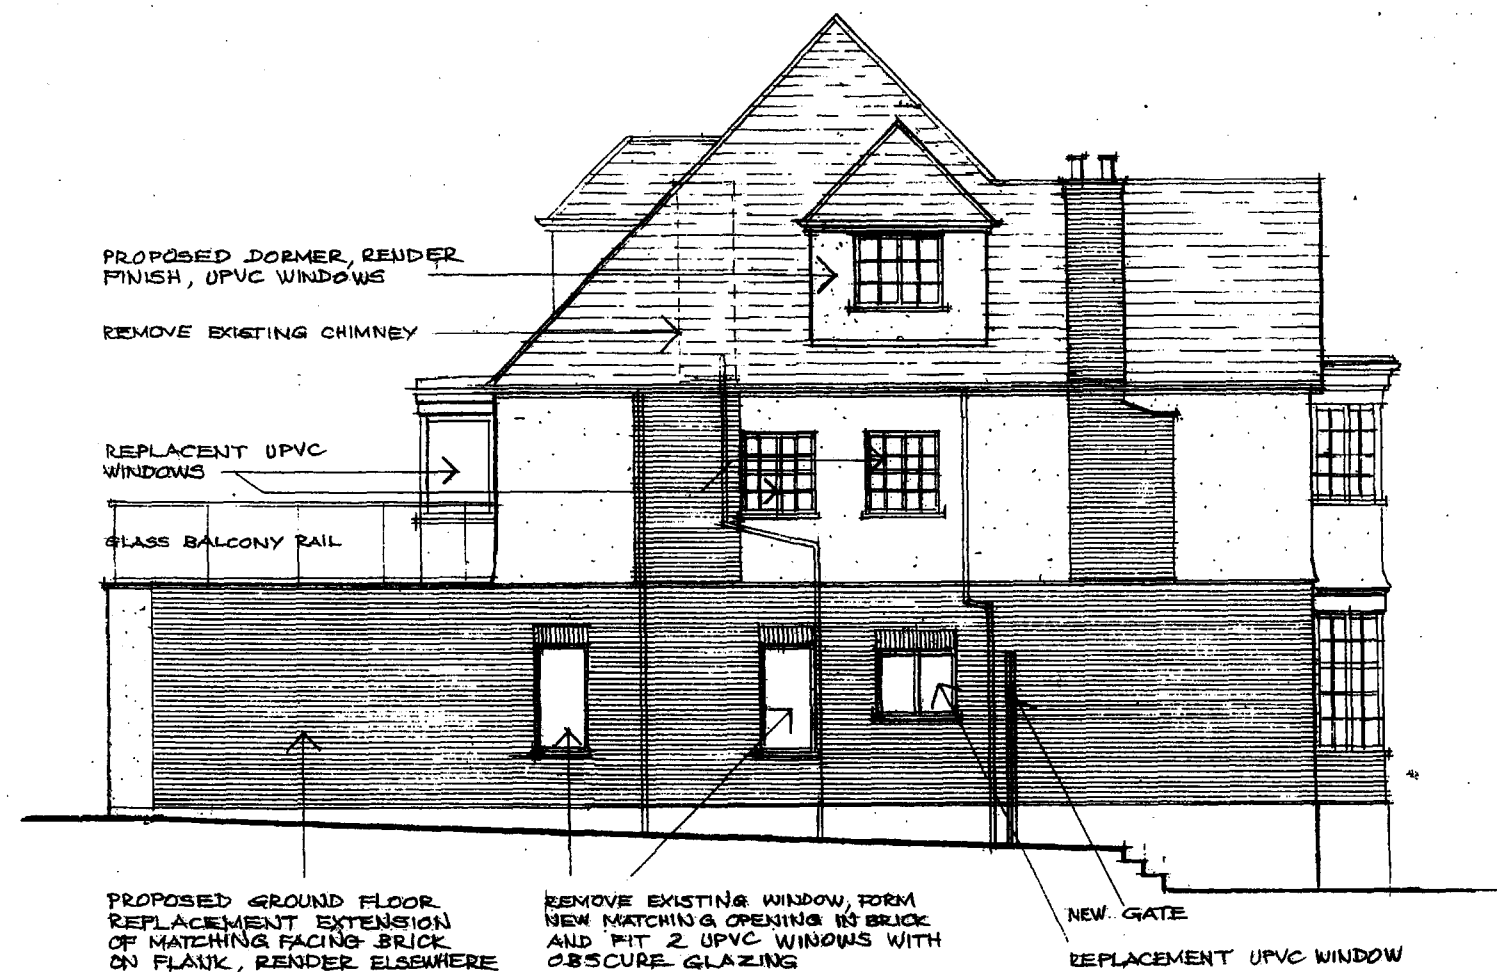

PROPOSED SIDE ELEVATION


NOTE: ALL WINDOWS ON FLANK ELEVATION TO HAVE OBSCURE GLAZING

DRAWING No C.H. 3A 25/08/2011


PROPOSED ALTERATIONS AND REFURBISHMENT AT 39 CREDITON HILL, LONDON NW6 1HS

SCALE 1:100 AT A3

COPYRIGHT : GHIBDESIGN Ltd. 2011

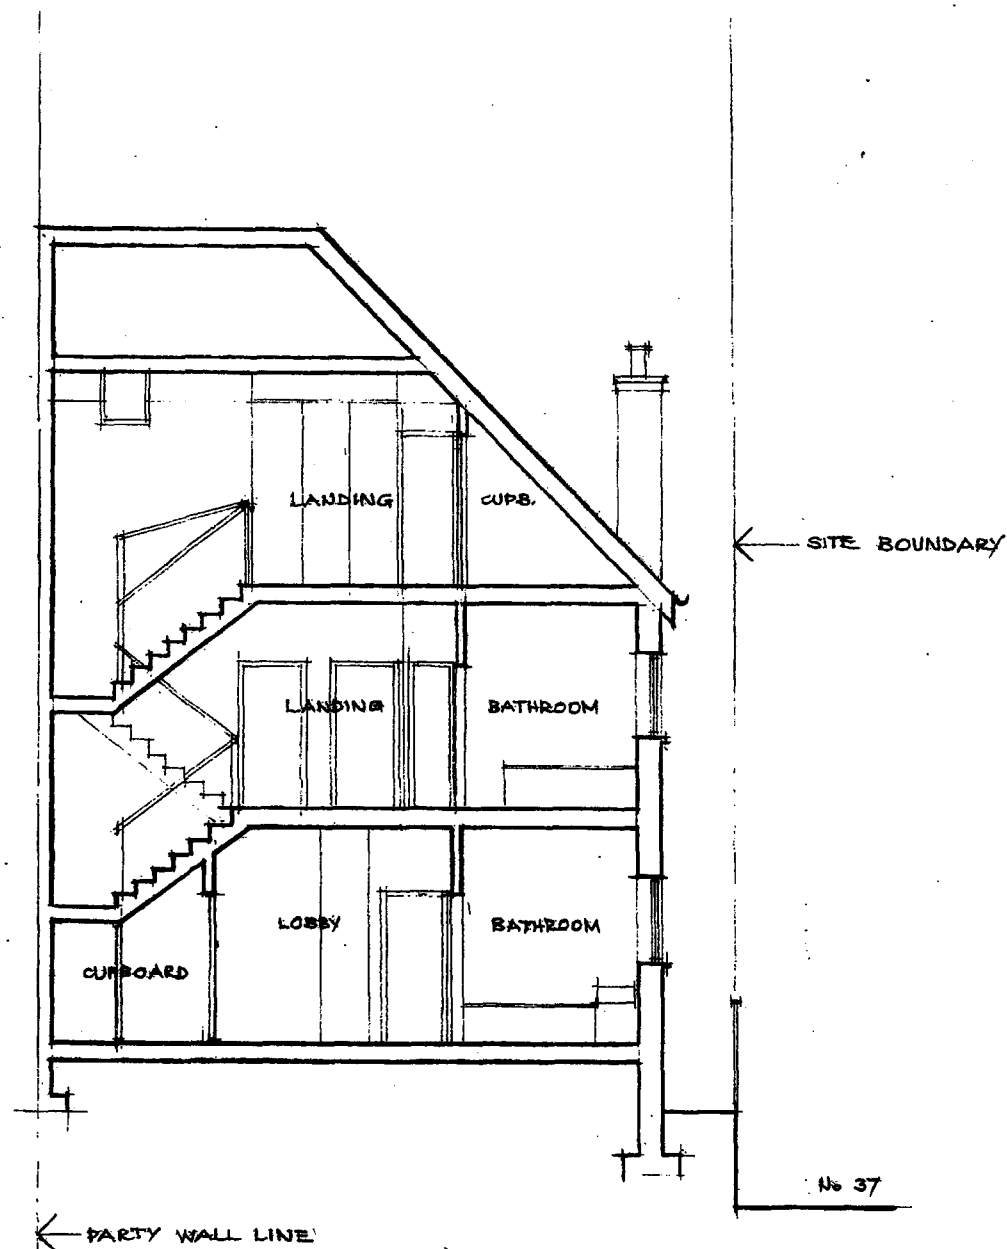

CROSS SECTION 1-1 - AS EXISTING

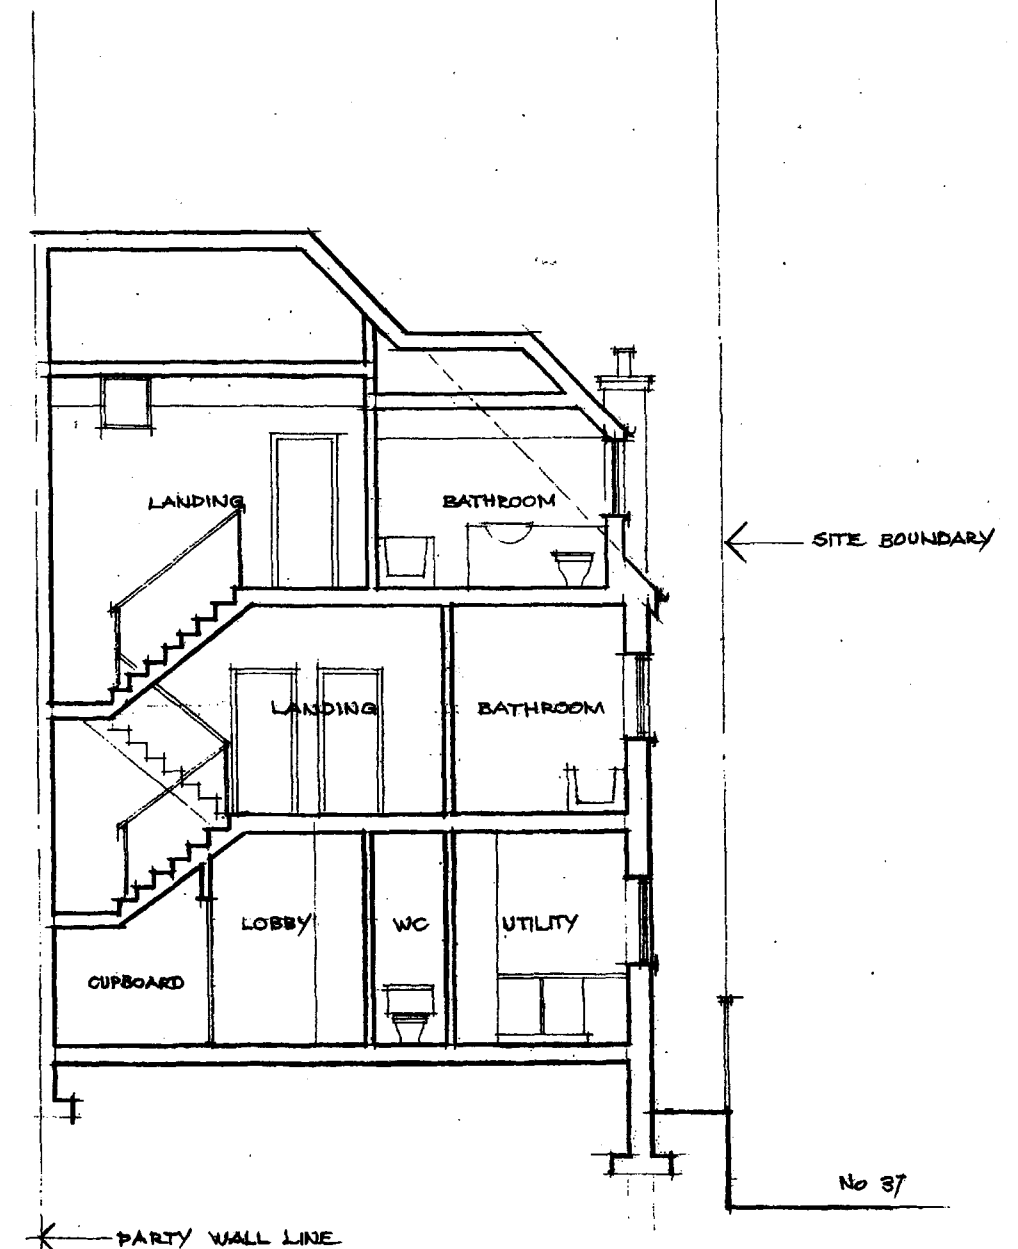


CROSS SECTION 1-1 AS PROPOSED

DRAWING No CH.4 22/09/2011

PROPOSED ALTERATIONS AND REFURBISHMENT AT 39 CREDITON HILL, LONDON NW6 1HS

SCALE : 1:100 AT A3

COPYRIGHT : GHIBDESIGN LTD. 2011

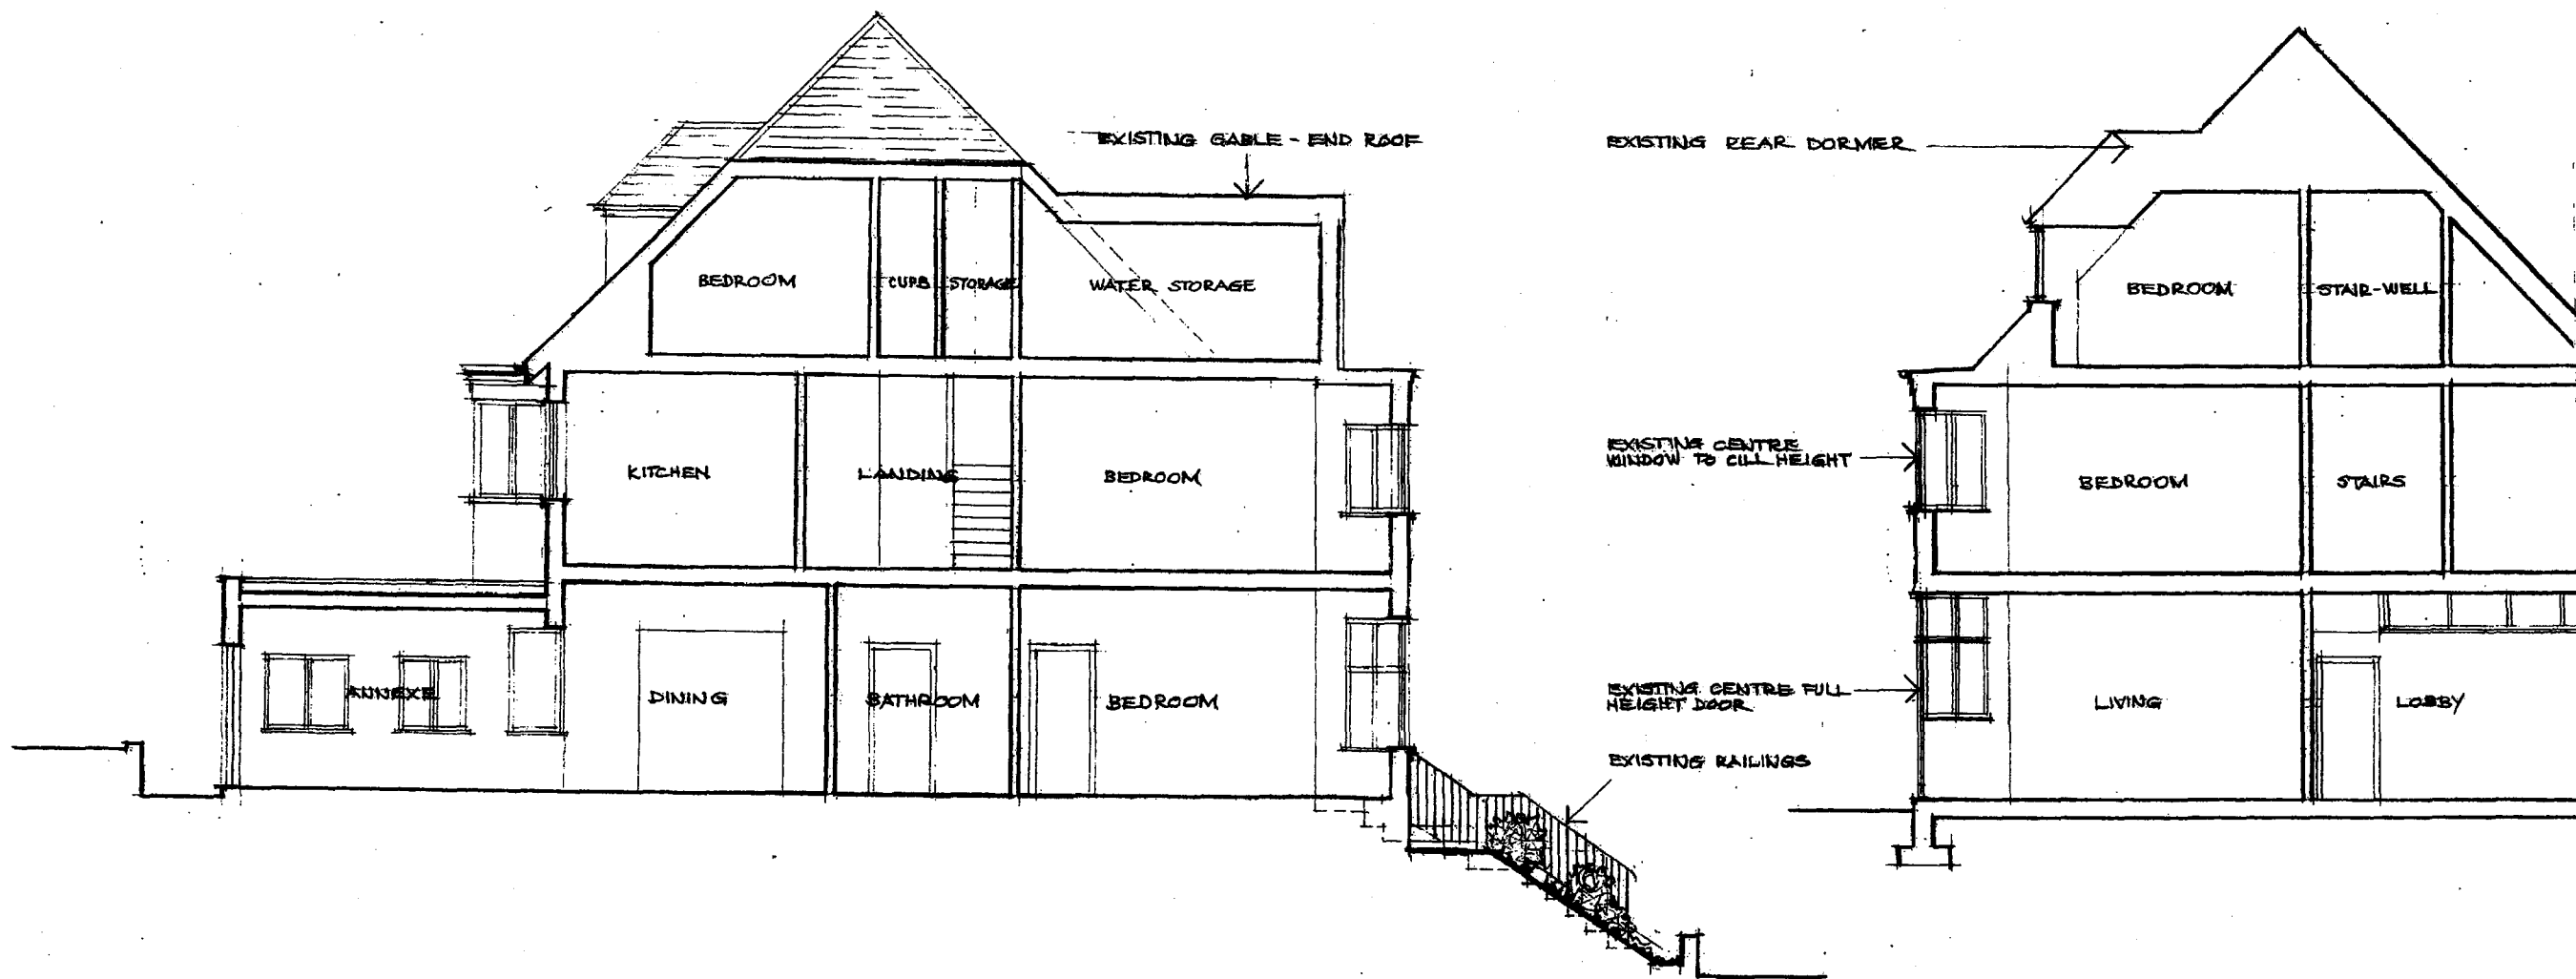

LONG SECTION THROUGH BUILDING ON RIDGE OF BAY GABLE - AS EXISTING 2-2


CROSS-SECTION THROUGH REAR BAY - AS EXISTING 3-3

DRAWING No C.H.5 19/09/2011


PROPOSED ALTERATIONS AND REFURBISHMENT AT 39 CREDITON HILL, LONDON NW6 1HS

SCALE 1:100 AT A3


COPYRIGHT : GHISDESIGN LTD. 2011

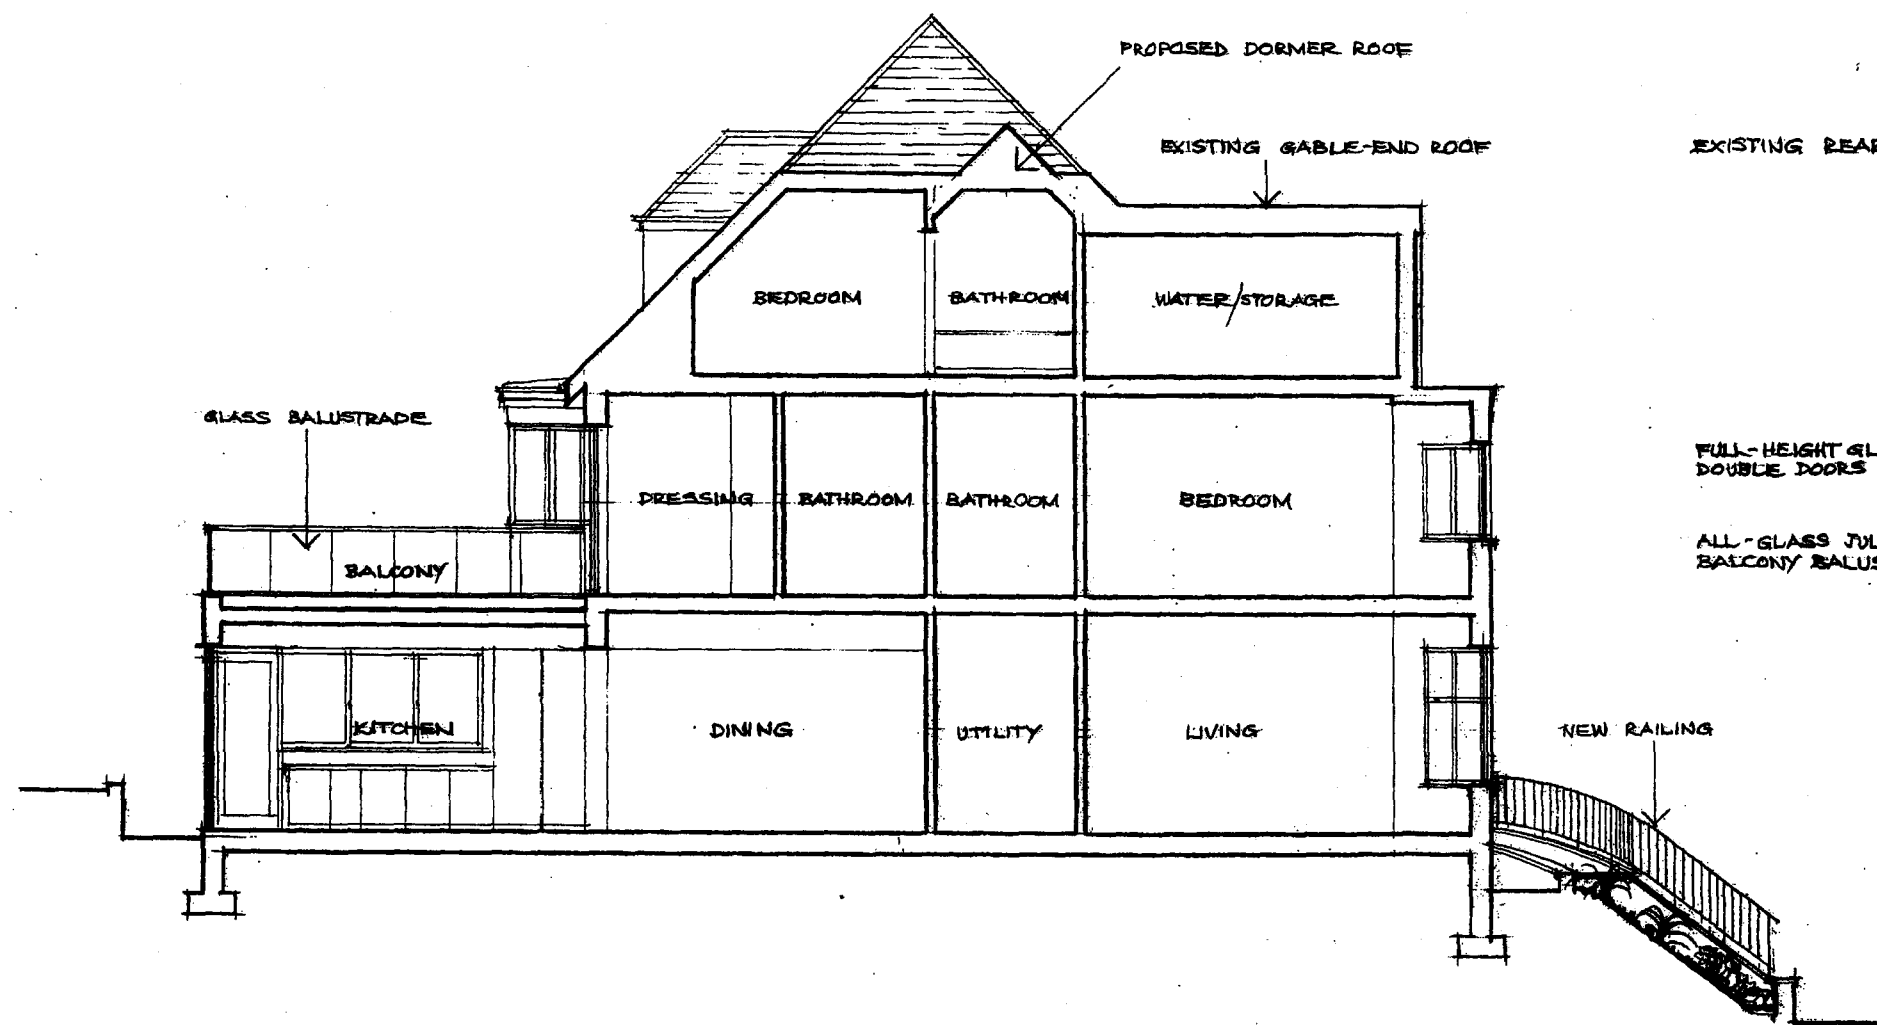

LONG SECTION THROUGH BUILDING ON RIDGE OF BAY GABLE - AS PROPOSED 2-2

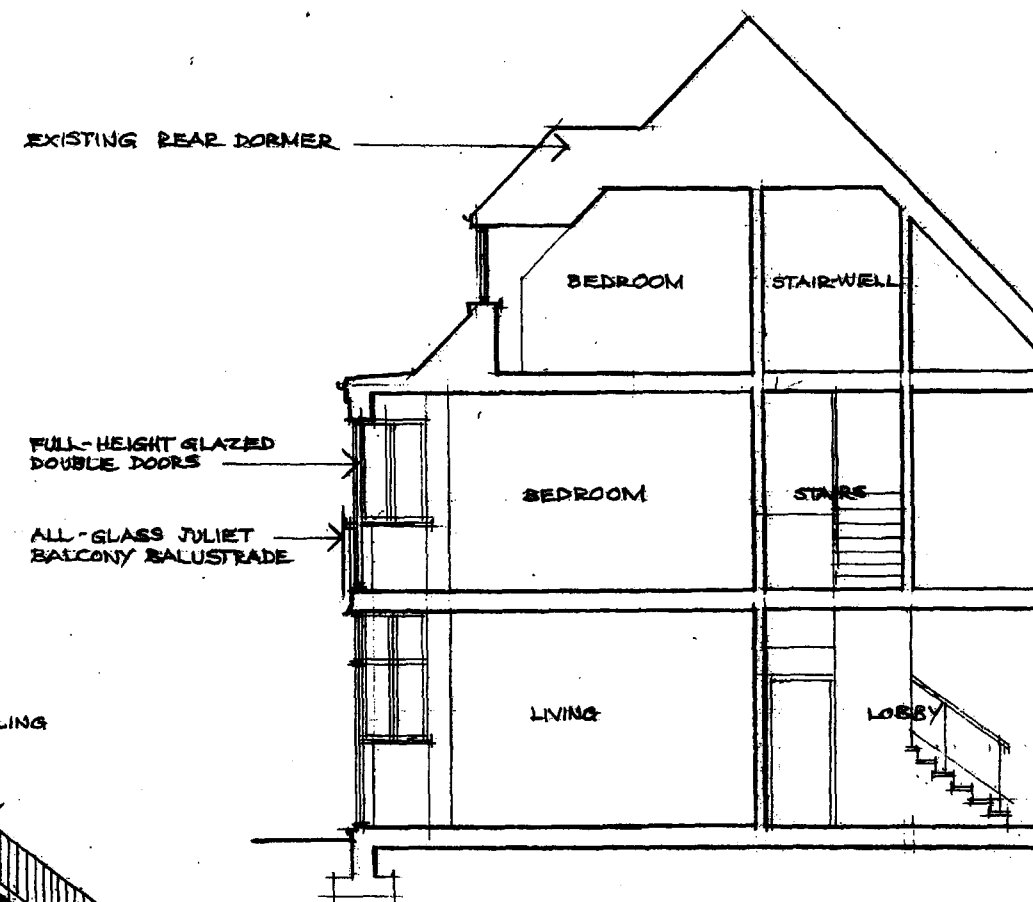


CROSS-SECTION THROUGH REAR BAY - AS PROPOSED 3-3

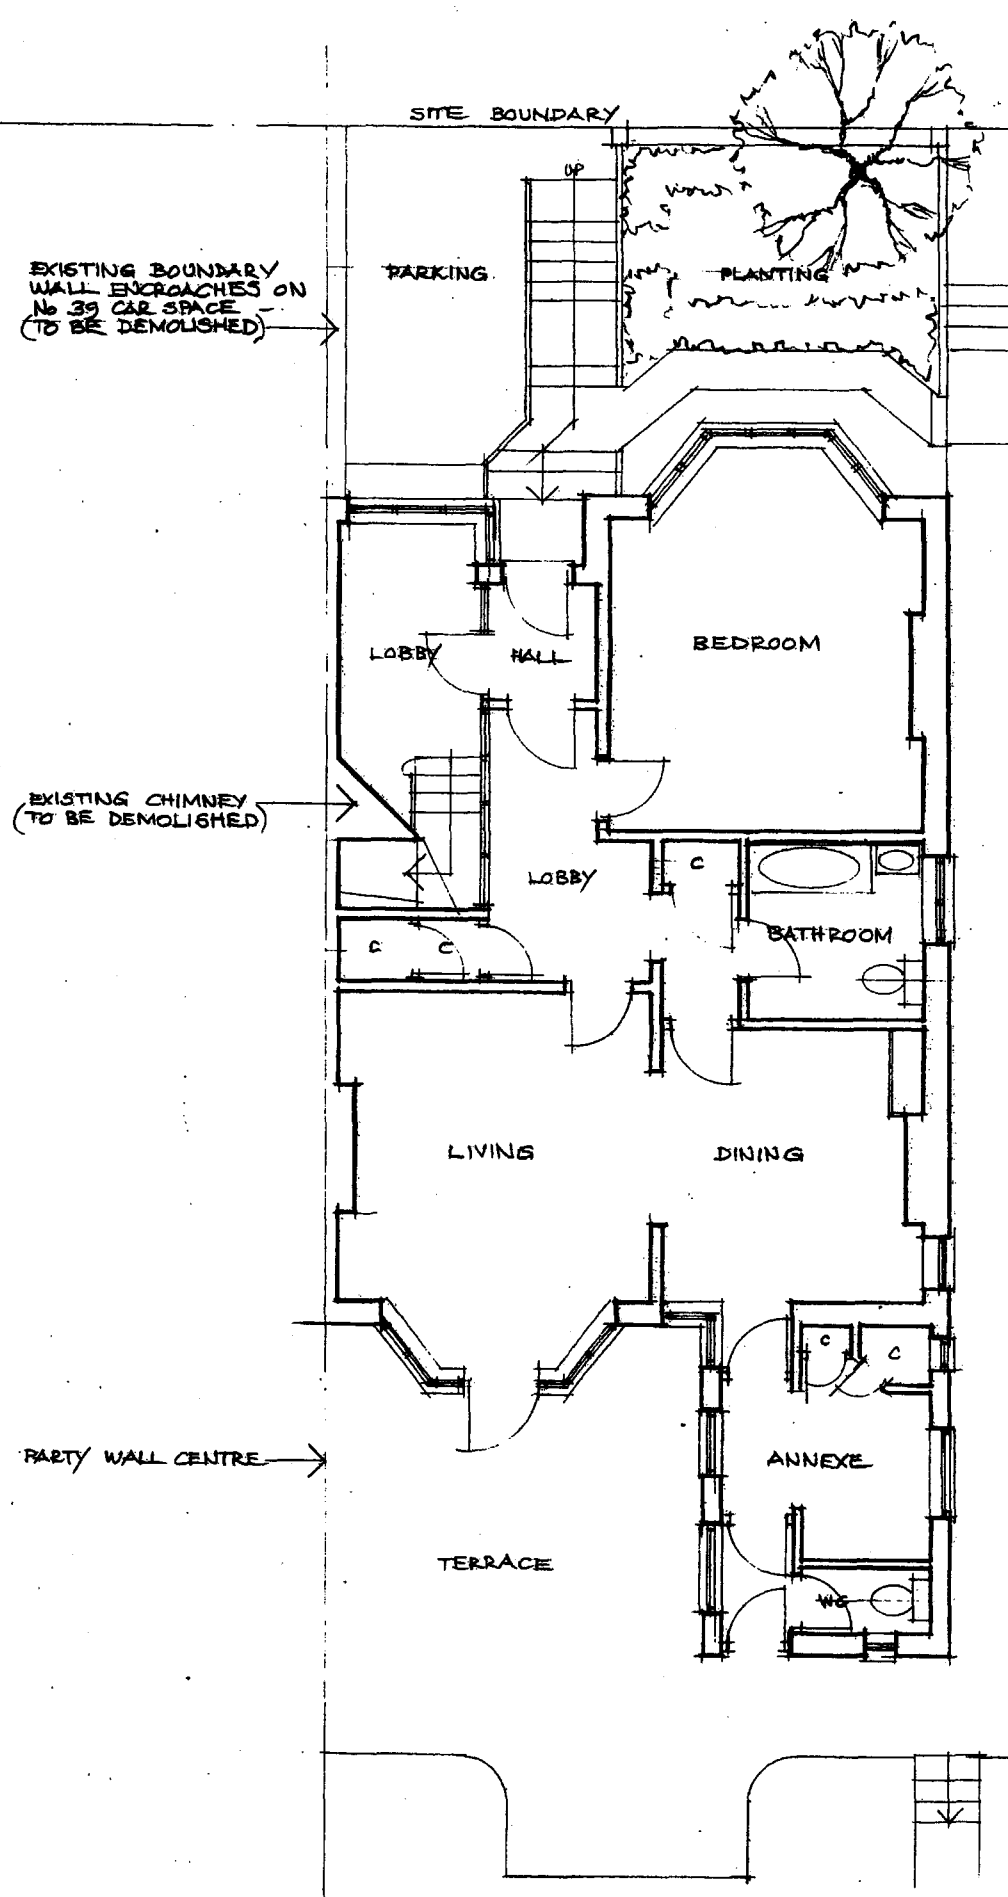

EXISTING GROUND FLOOR PLAN

DRAWING No CH7 17/08/2011


PROPOSED ALTERATIONS AND REFURBISHMENT AT 39 CREDITON HILL, LONDON NW6 1HS

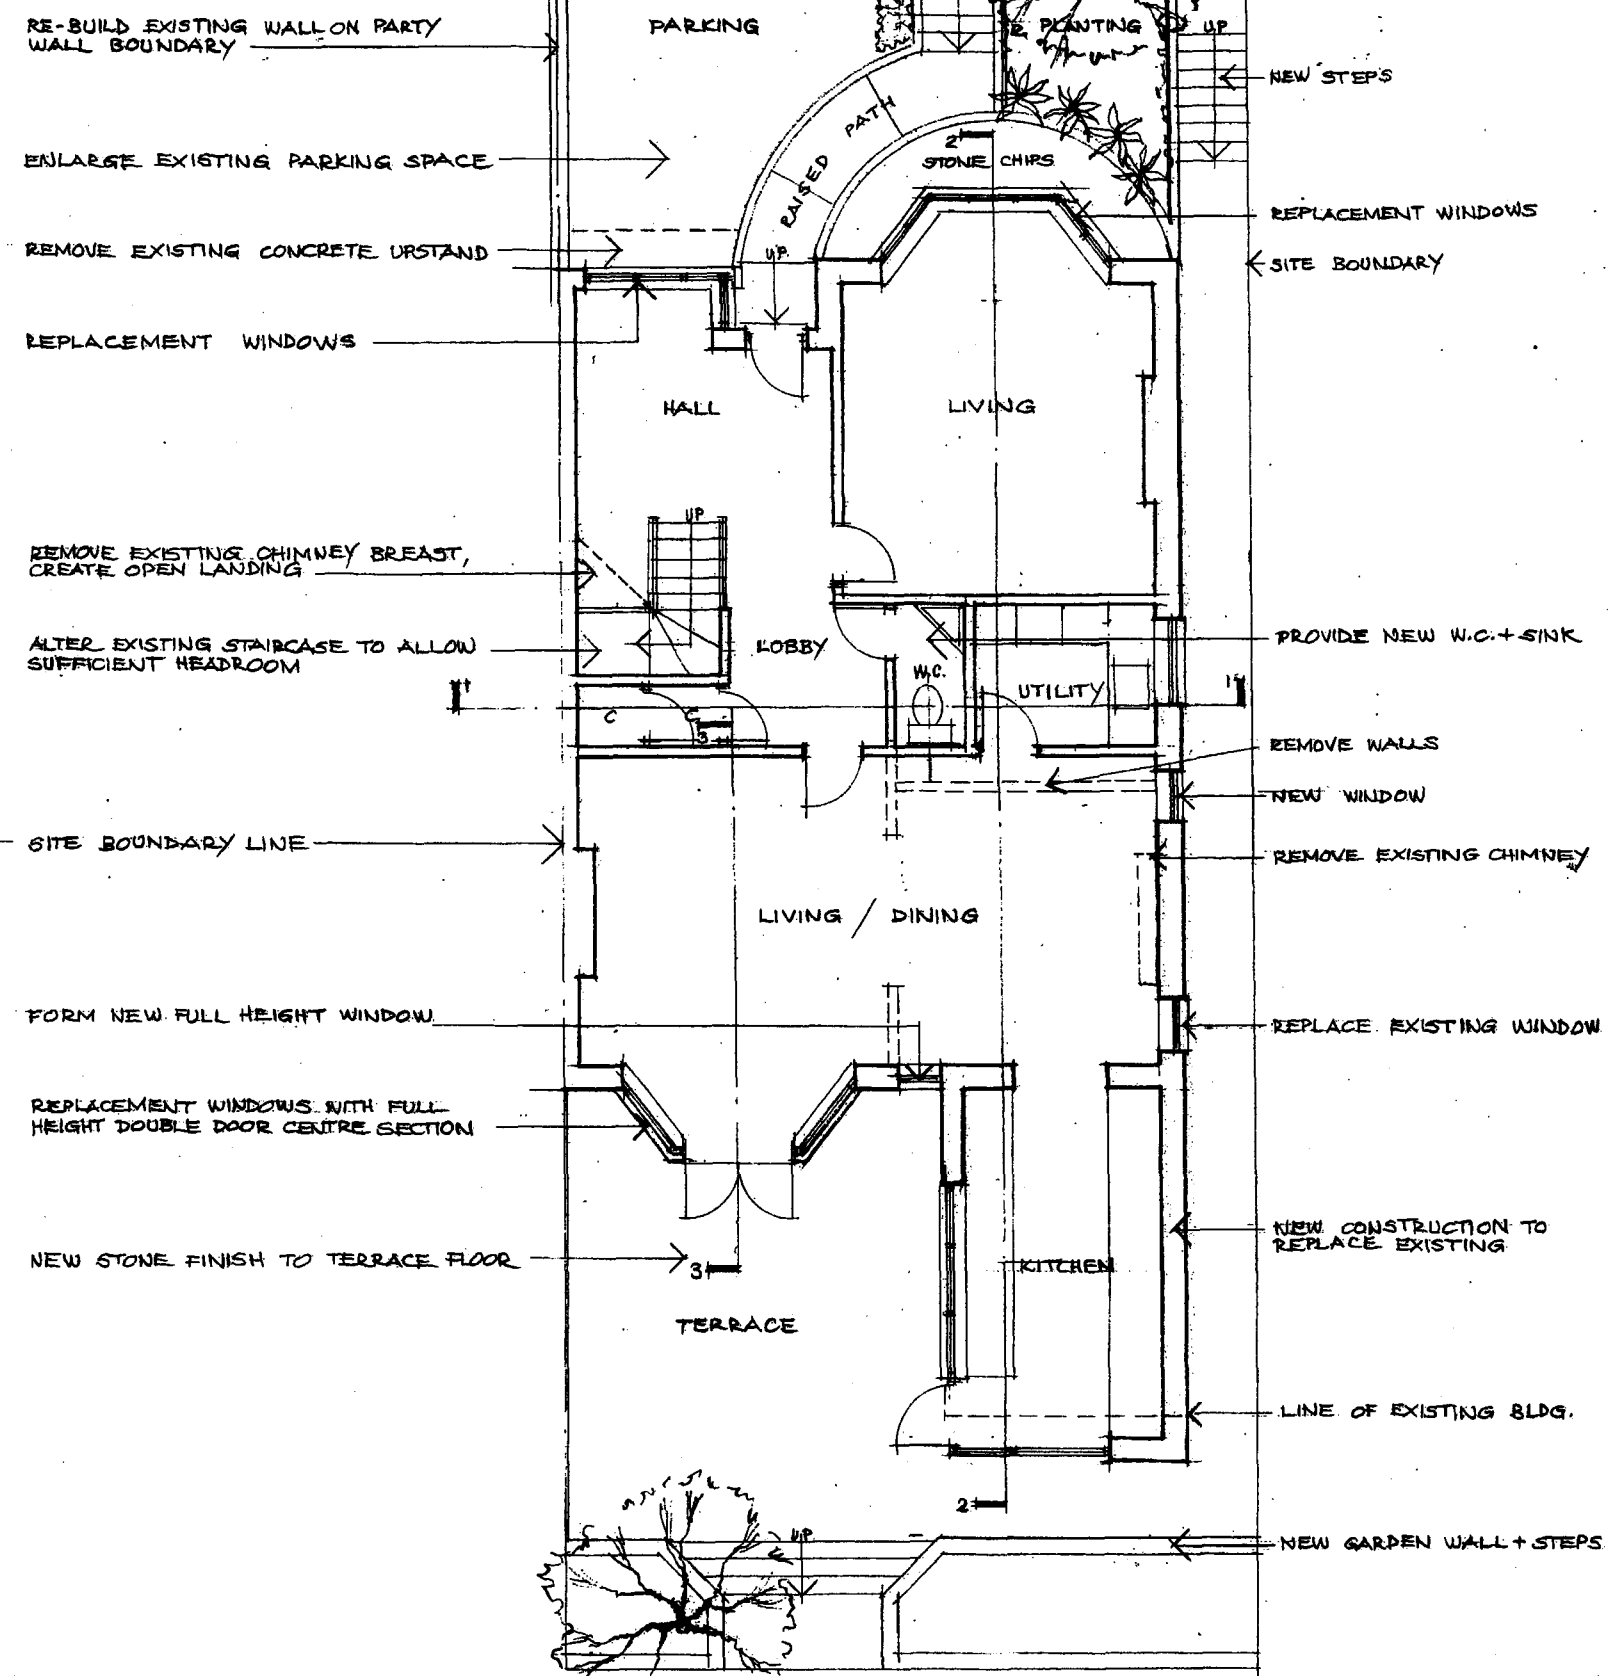

PROPOSED GROUND FLOOR PLAN

SCALE 1:100 AT A3


COPYRIGHT : GHIEDESIGN LTD. 2011

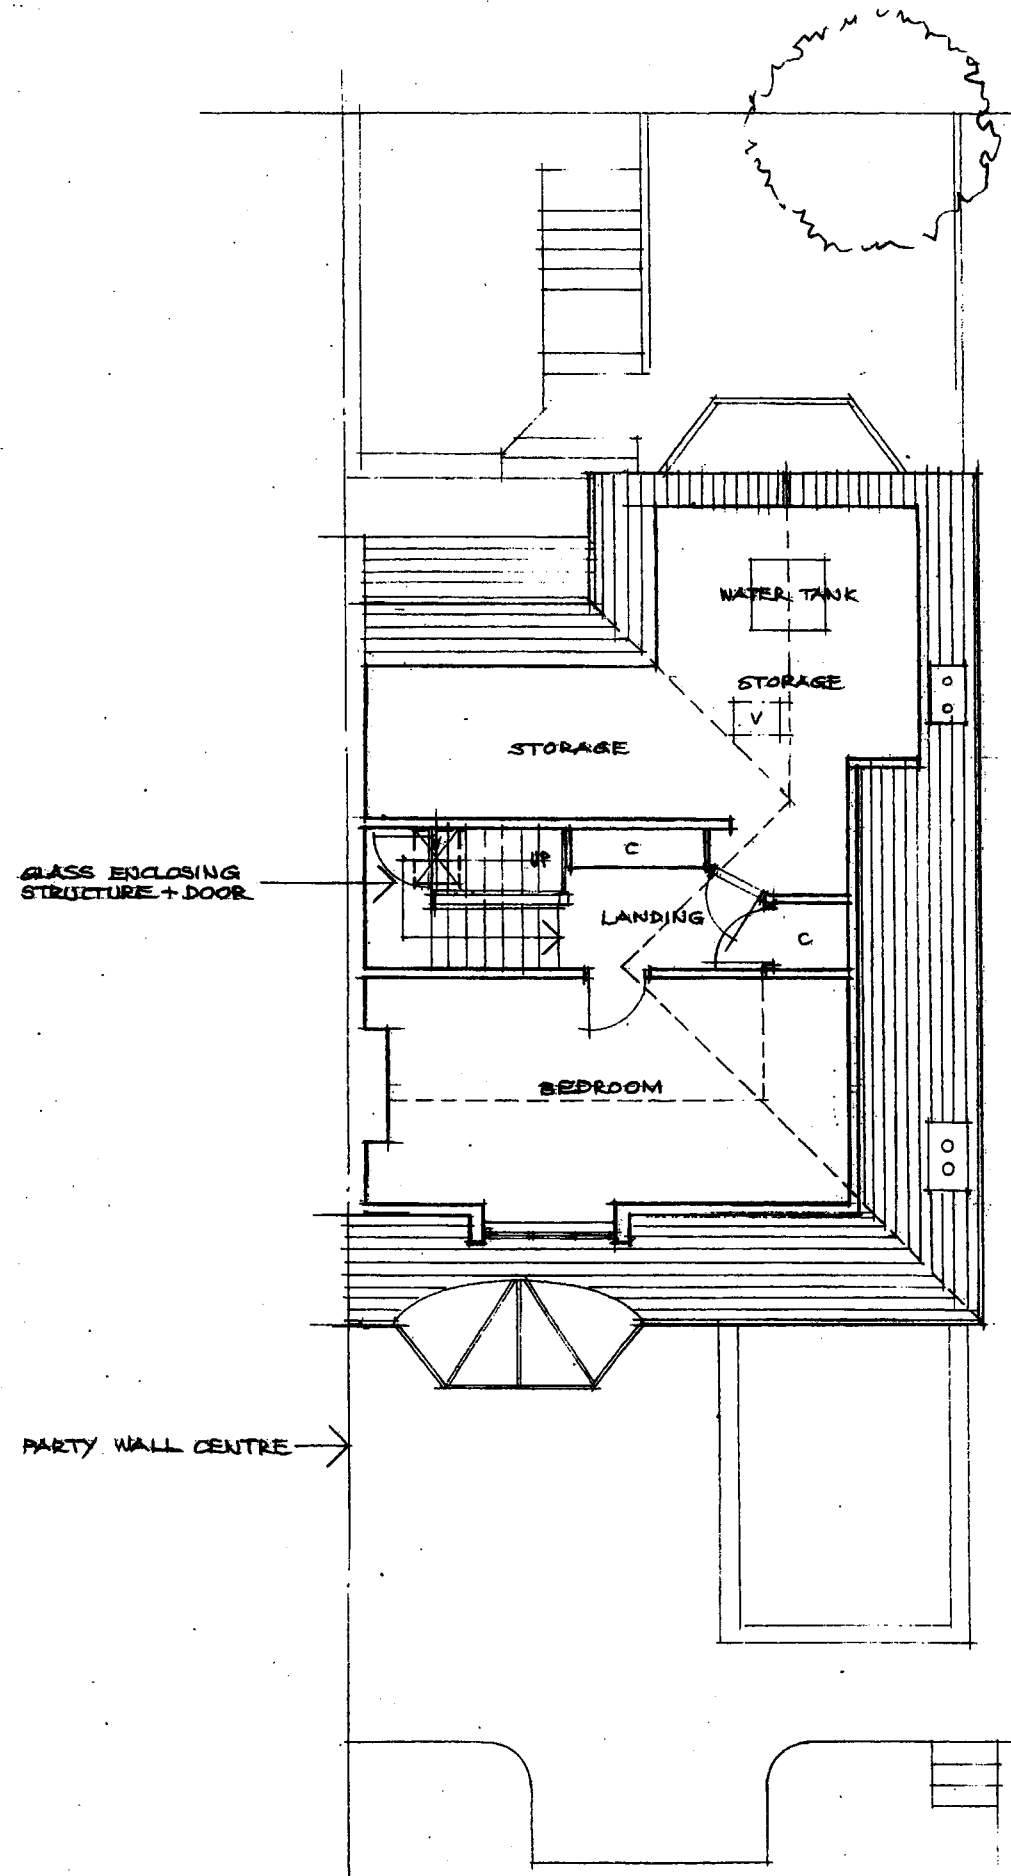

EXISTING LOFT FLOOR PLAN

DRAWING No CH 9, 19/08/2011


PROPOSED ALTERATIONS AND REFURBISHMENT AT 39 CREDITON HILL, LONDON NW6 1HS

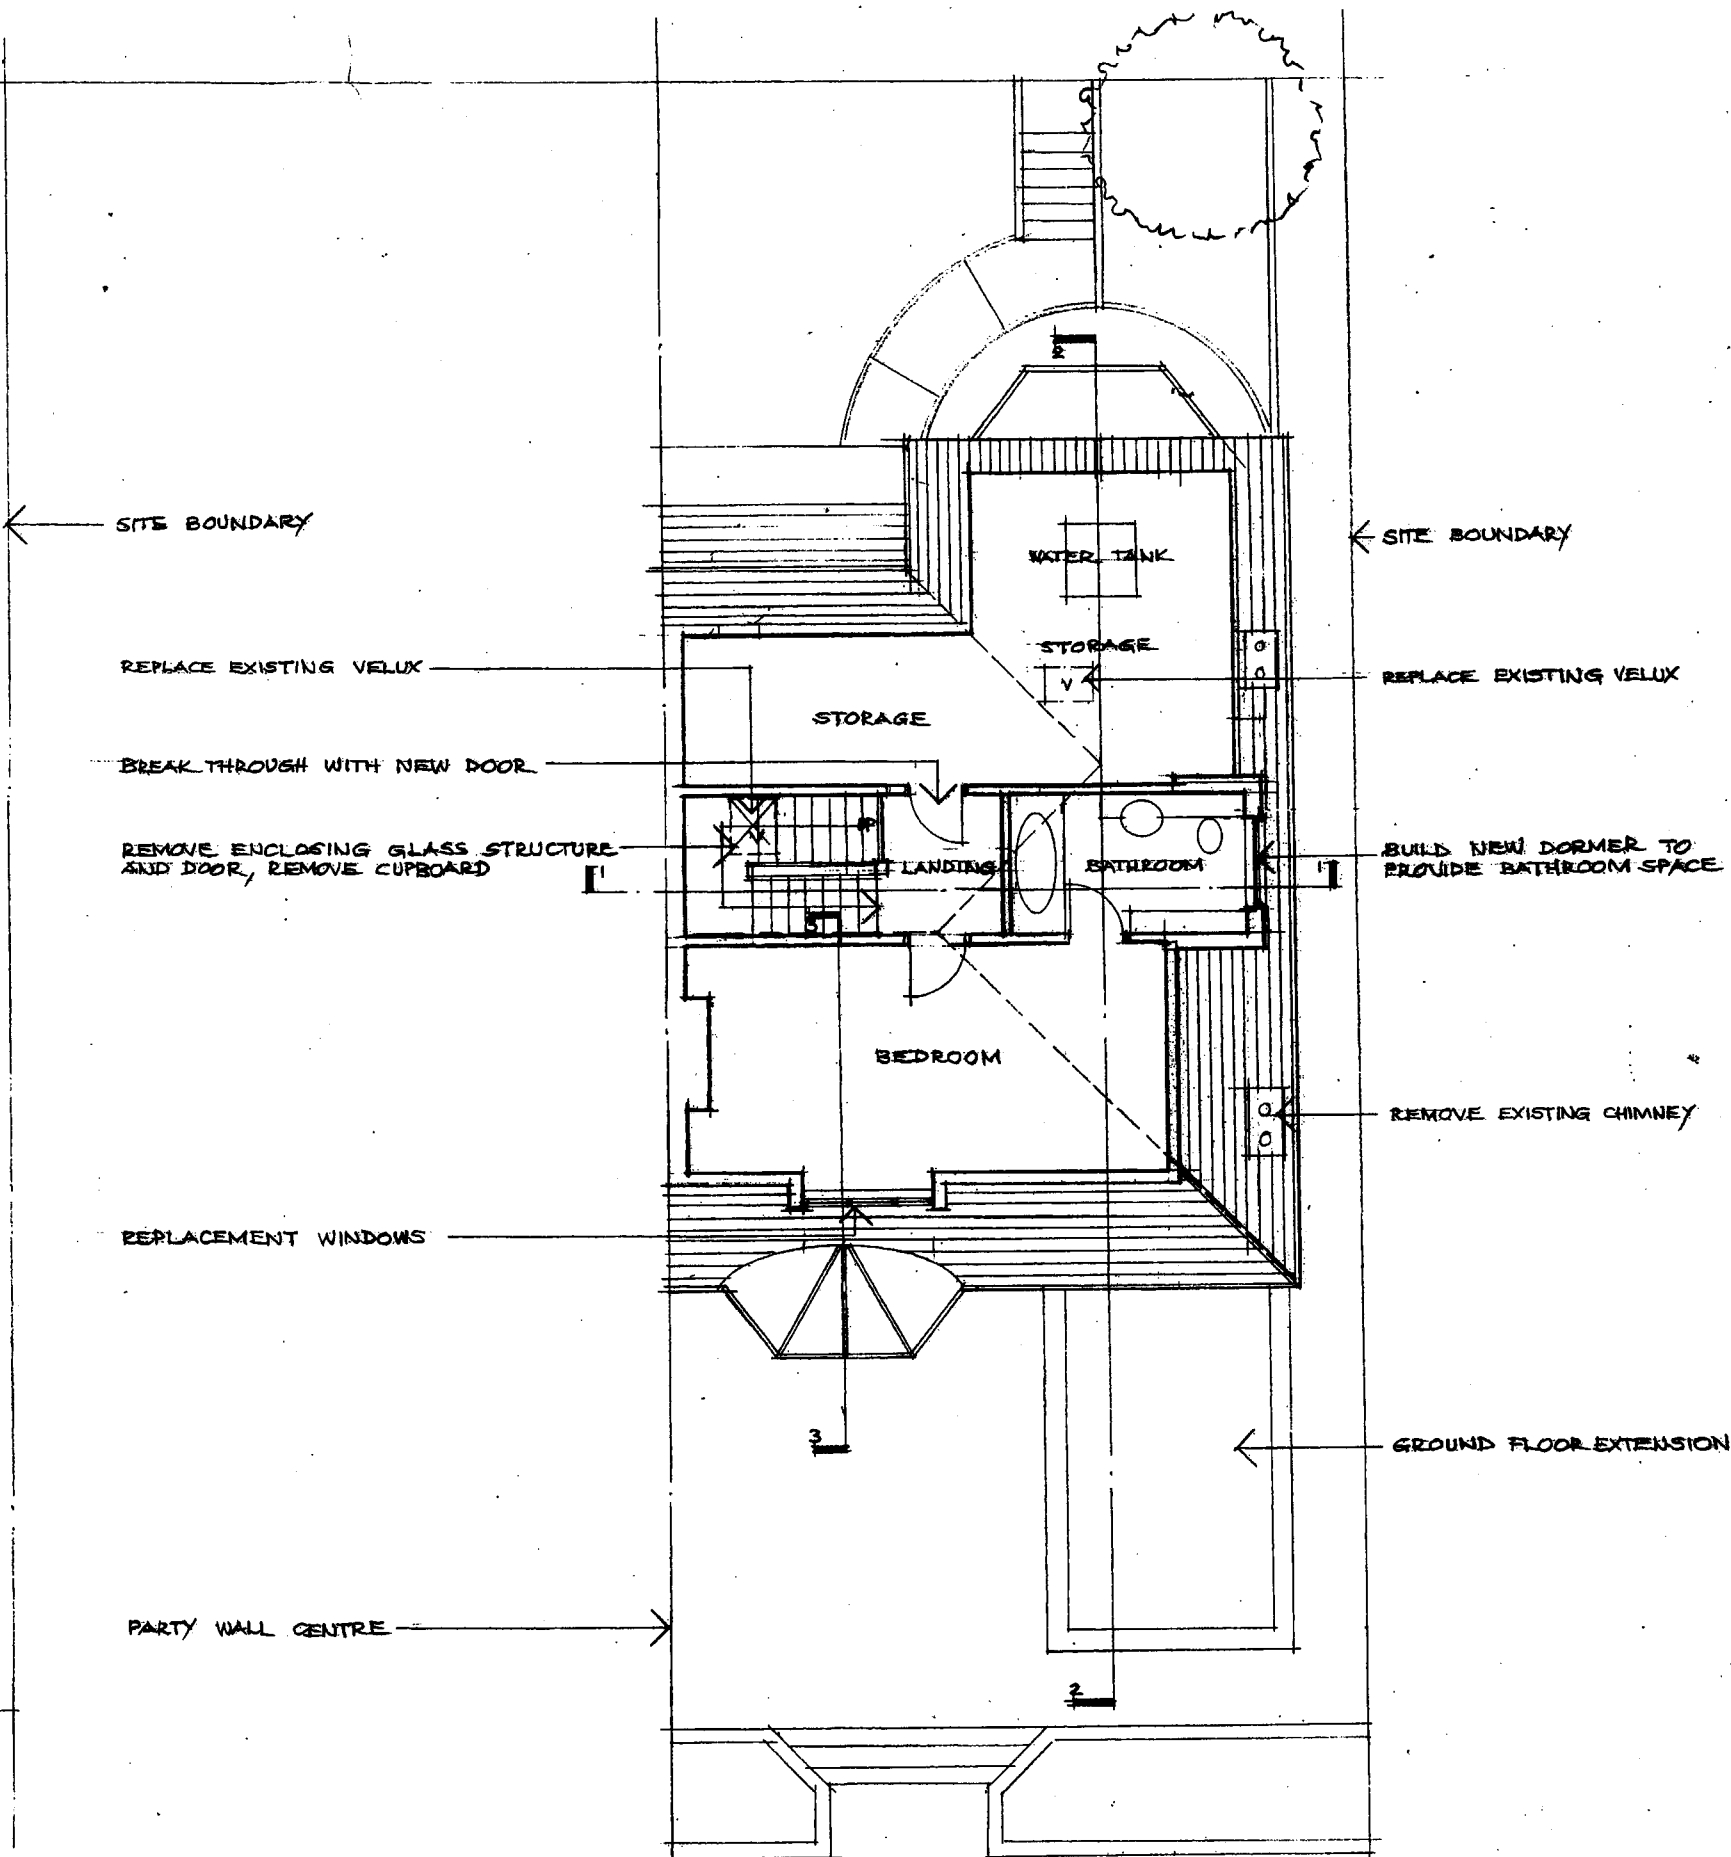

PROPOSED LOFT FLOOR PLAN

SCALE 1:100 AT A3

COPYRIGHT : GHIBDESIGN LTD 2011

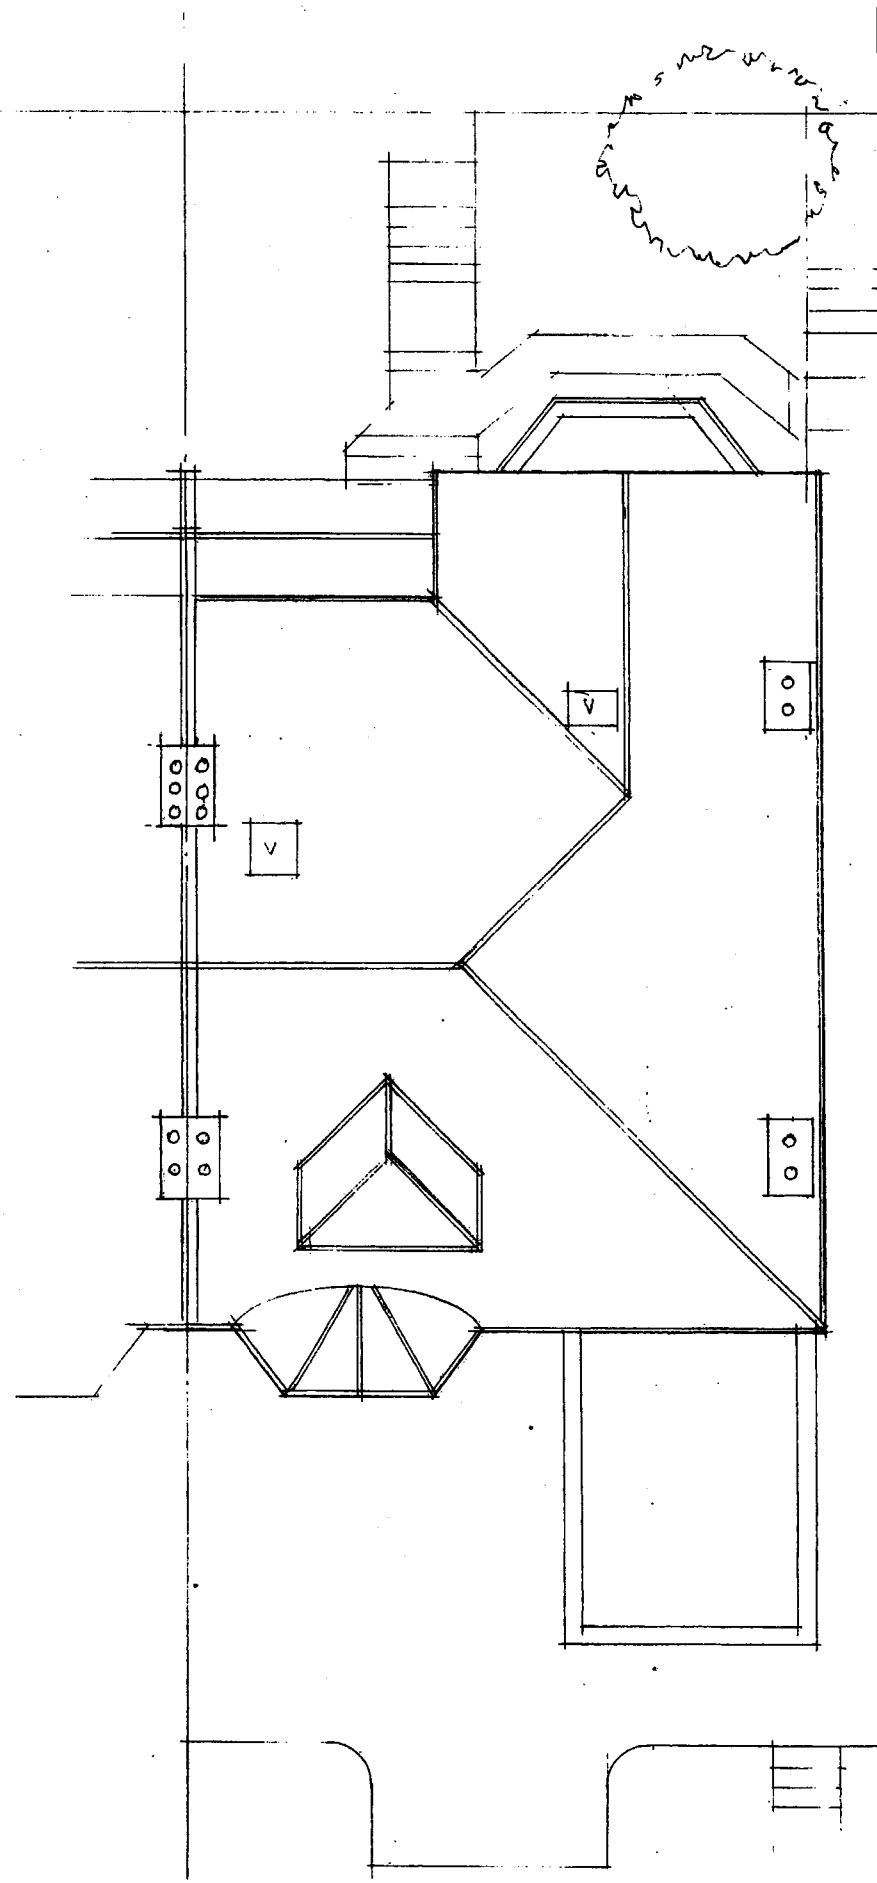


EXISTING ROOF PLAN

DRAWING No CH10 21/08/2011

PROPOSED ALTERATIONS AND REFURBISHMENT AT 39 CREDITON HILL, LONDON NW6 1HS

REPLACE EXISTING VELUX

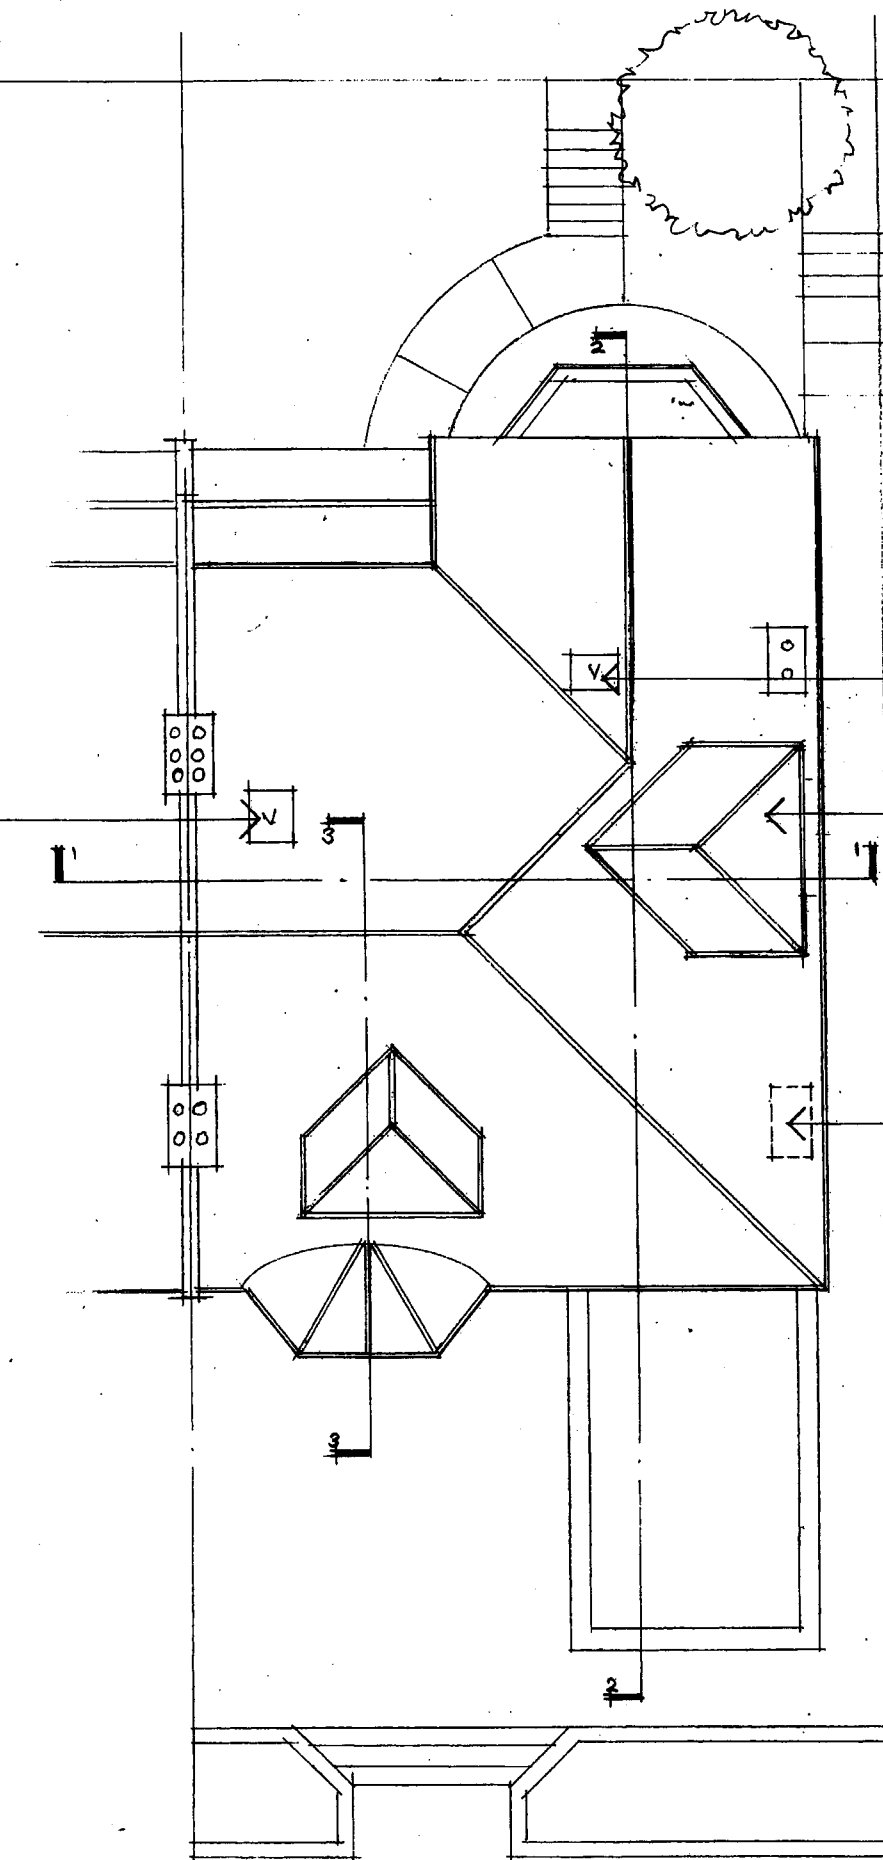

PROPOSED ROOF PLAN


REPLACE EXISTING VELUX

PROPOSED NEW DORMER
WITH HIP END ROOF TO
MATCH EXISTING AT REAR

REMOVE EXISTING CHIMNEY

SCALE 1:100 AT A3

COPYRIGHT : GHIBDESIGN LTD 2011

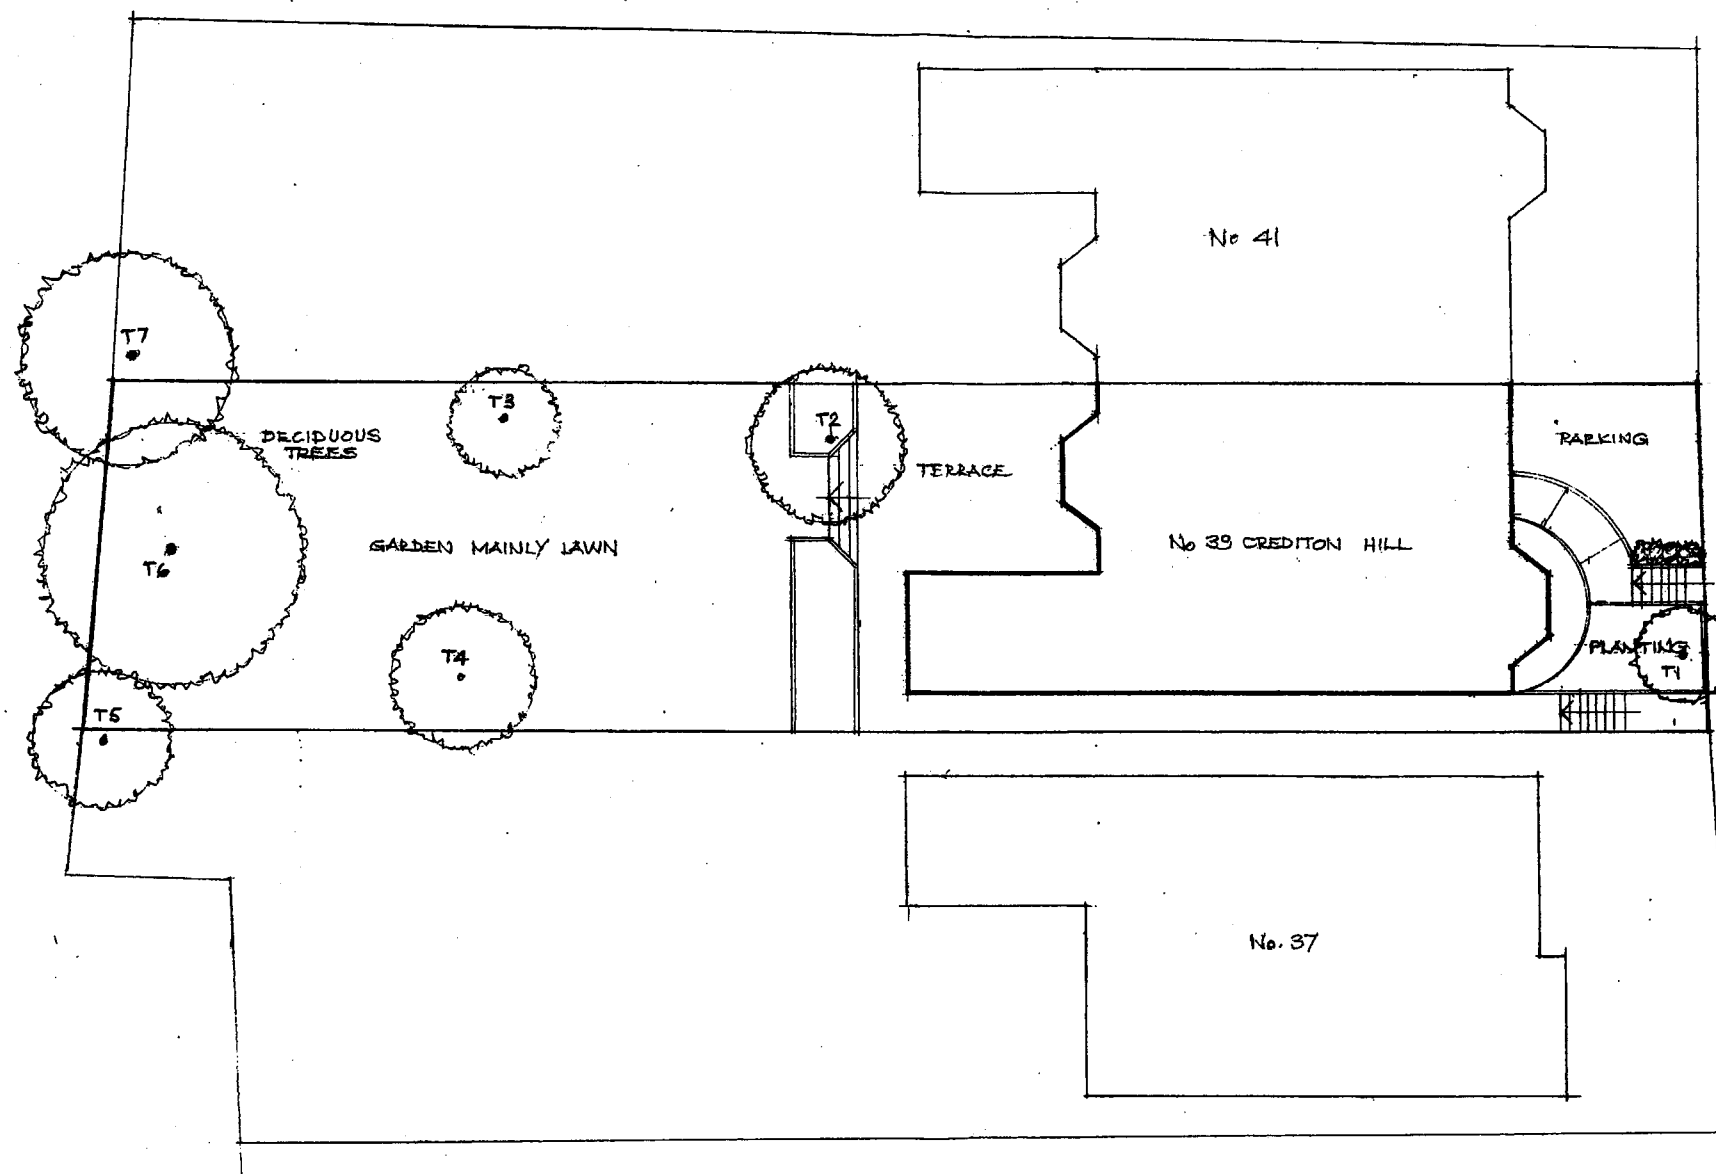

SITE PLAN SHOWING GENERAL LAYOUT