


Rear Elevation at 22 to 28 Antrim Mansions Scale 1:200 @A3



EXISTING FLOOR PLAN SCALE 1:100 @ A3

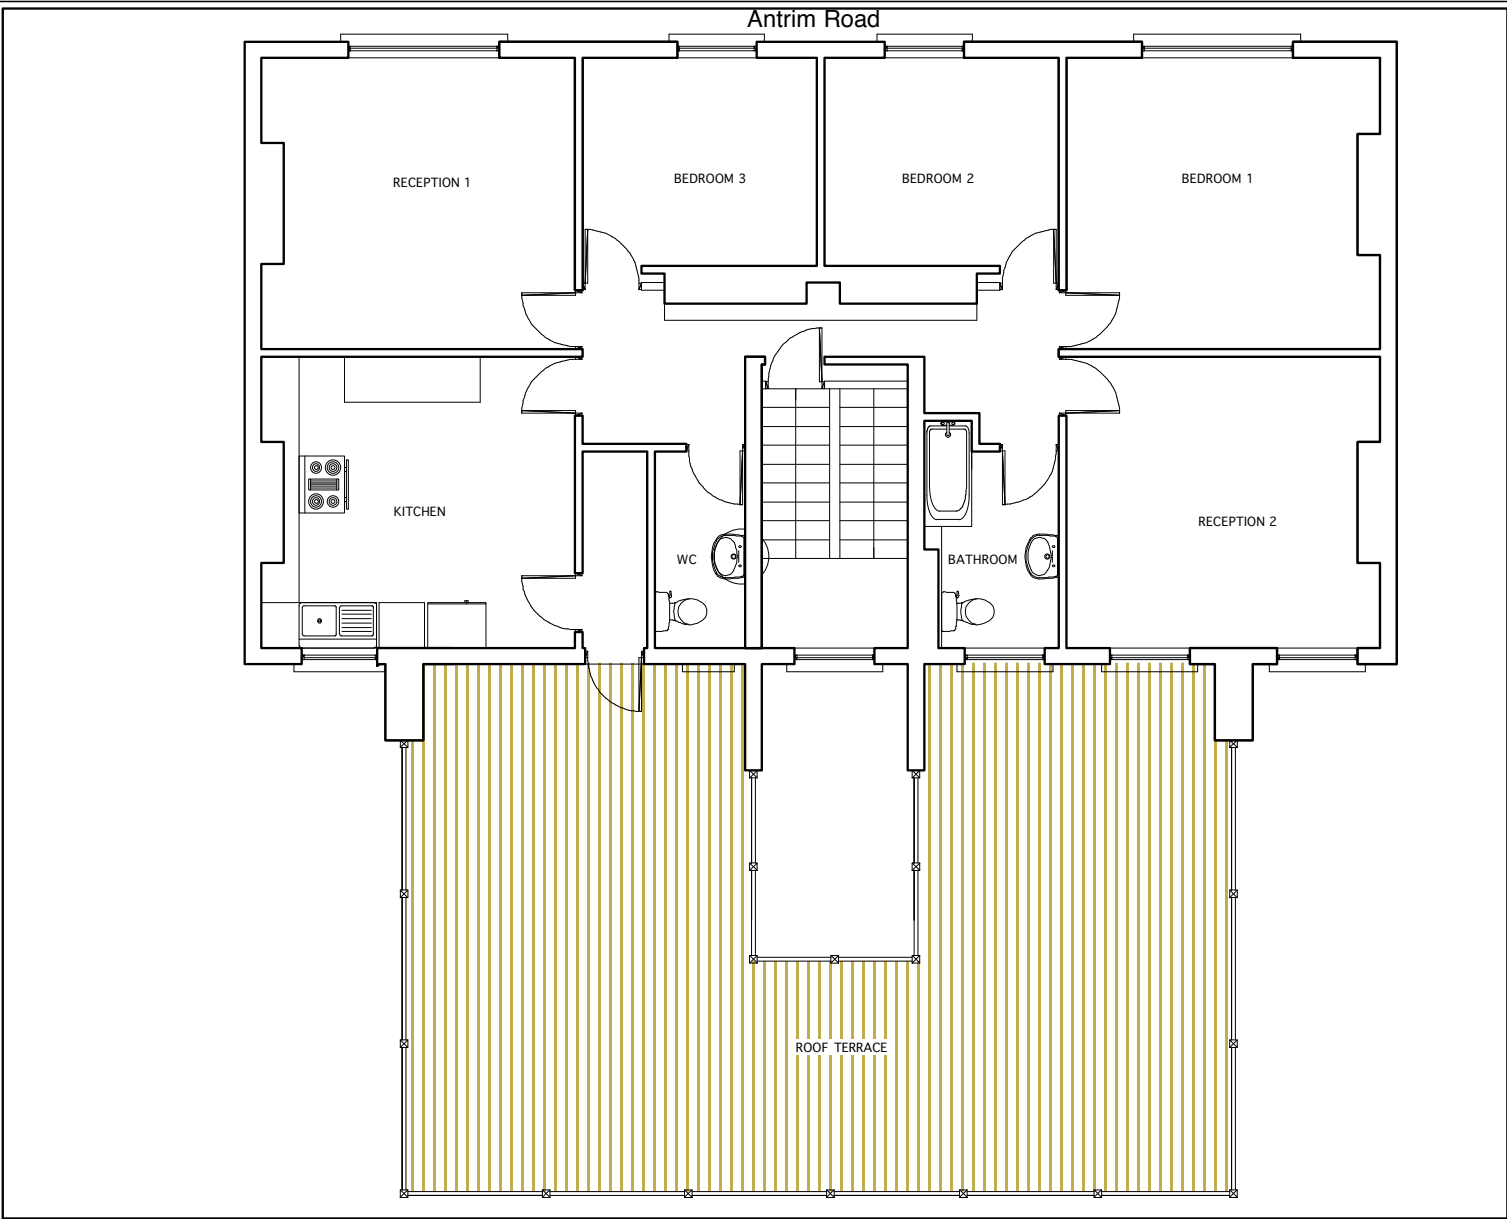

EXISTING REAR ELEVATION SCALE 1:100 @ A3

NOTES				REV	DATE	DESCRIPTION	DRAWING STATUS	JOB NUMBER	FILE	SCALE	1:100@A3	DRAWN BY
							FOR PLANNING	28 Antrim Mansion		DATE	13/09/11	CHECKED BY
							DO NOT SCALE FROM THIS DRAWING ALL DIMENSIONS ARE TO BE CHECKED ON SITE THIS DRAWING IS TO BE READ IN CONJUNCTION WITH ALL CONSULTANTS INFORMATION FOURTHSPACE RETAIN THE COPYRIGHT OF ALL INFORMATION WITHIN THIS DRAWING	EXISTING PLAN AND REAR ELEVATION		DRAWING NUMBER	102.P.01.01	REV