


EXISTING ROOF PLAN  
SCALE 1:100 @ A3

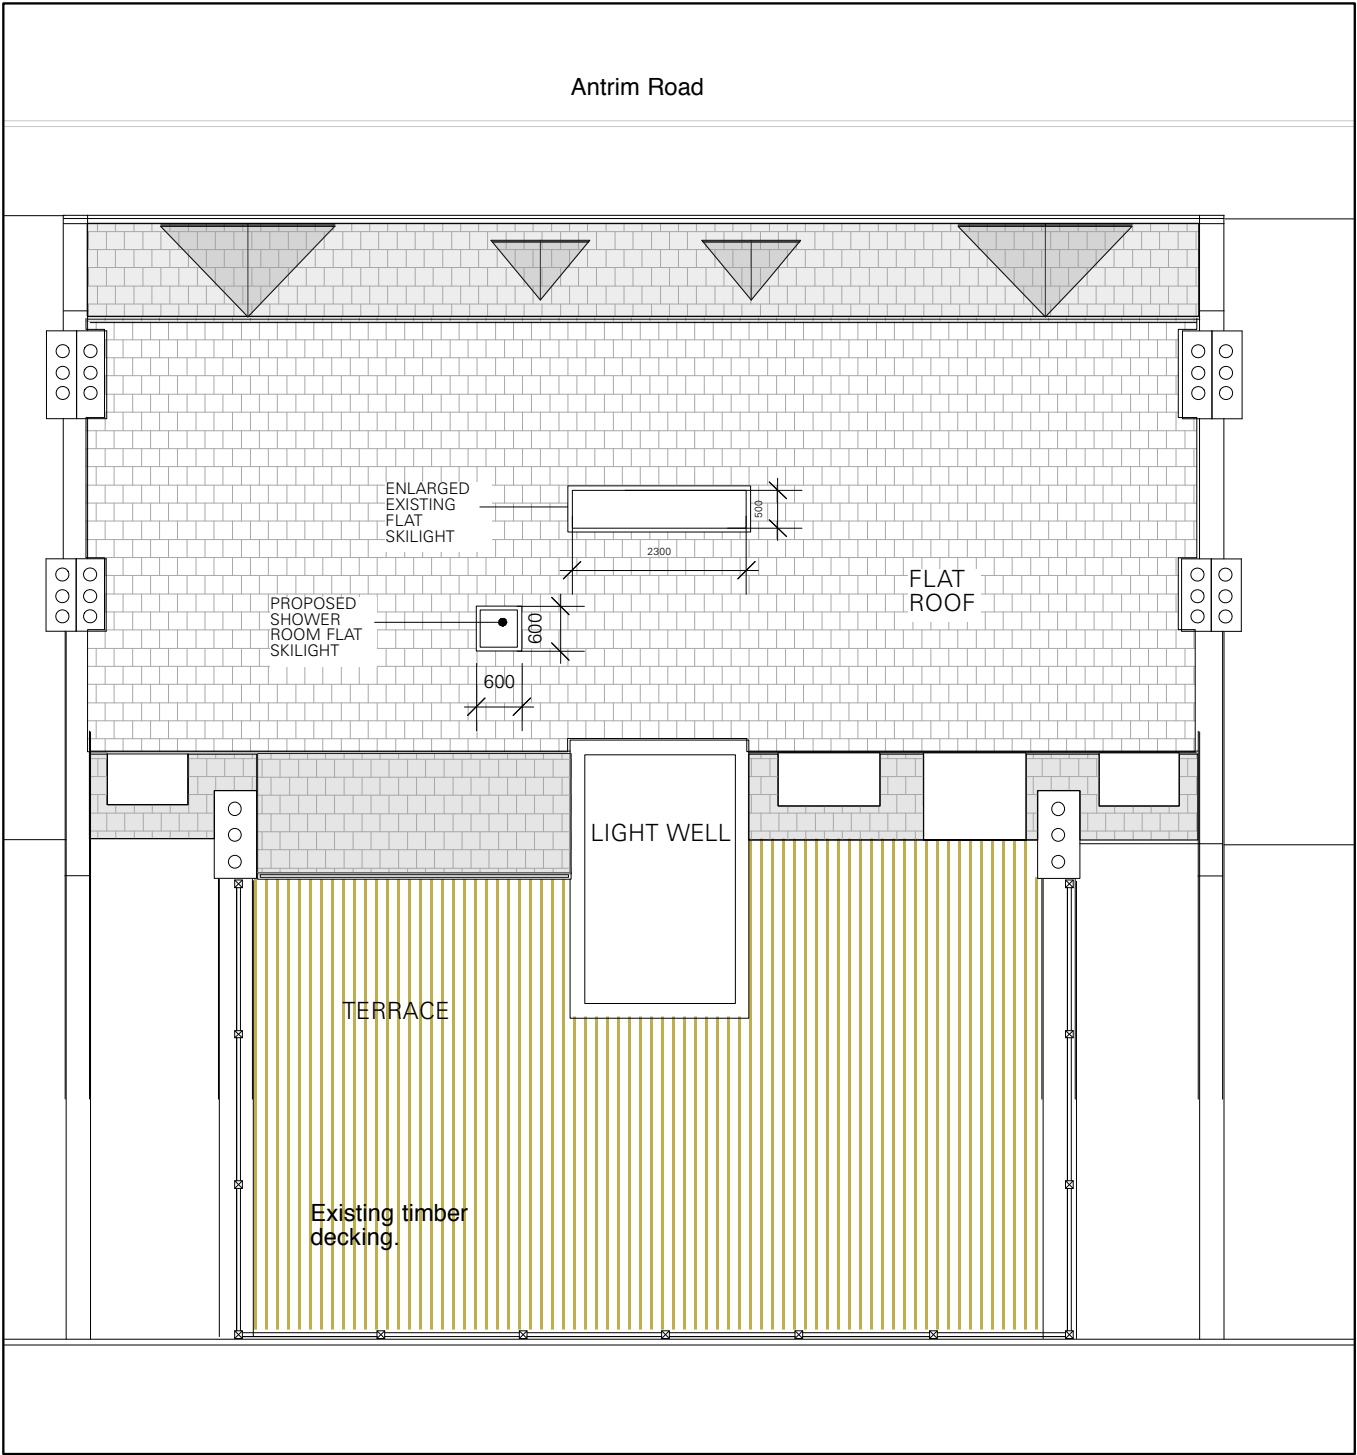

PROPOSED ROOF PLAN  
SCALE 1:100 @ A3

|  |       |     |      |             |   |                                 |  |                |       |            |          |
|--|-------|-----|------|-------------|---|---------------------------------|--|----------------|-------|------------|----------|
|  | NOTES | REV | DATE | DESCRIPTION | DRAWING STATUS  | JOB NUMBER                      |  | FILE           | SCALE | 1:100@A3   | DRAWN BY |
|  |       |     |      |             |   | JOB TITLE                       |  | DATE           |       | CHECKED BY |          |
|  |       |     |      |             |   | 28 Antrim Mansion               |  | 13/09/11       |       |            |          |
|  |       |     |      |             |   | DRAWING TITLE                   |  | DRAWING NUMBER |       | REV        |          |
|  |       |     |      |             | FOR PLANNING  | EXISTING AND PROPOSED ROOF PLAN |  | 102.P.01.03    |       |            |          |
|  |       |     |      |             | DO NOT SCALE FROM THIS DRAWING<br>ALL DIMENSIONS ARE TO BE CHECKED ON SITE<br>THIS DRAWING IS TO BE READ IN CONJUNCTION WITH ALL CONSULTANTS INFORMATION<br>FOURTHSPACE RETAIN THE COPYRIGHT OF ALL INFORMATION WITHIN THIS DRAWING |                                 |  |                |       |            |          |