




EXISTING SHOPFRONT SOUTH EAST ELEVATION
SCALE 1:50 @ A1

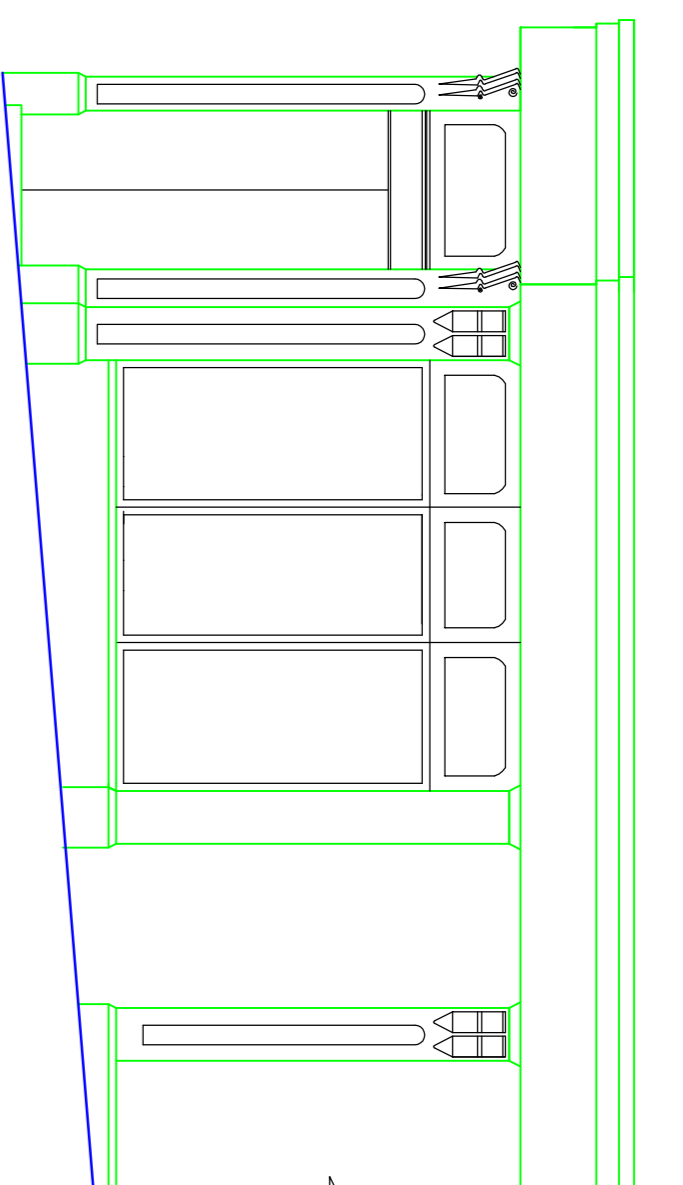


EXISTING SHOPFRONT NORTH EAST ELEVATION
SCALE 1:50 @ A1

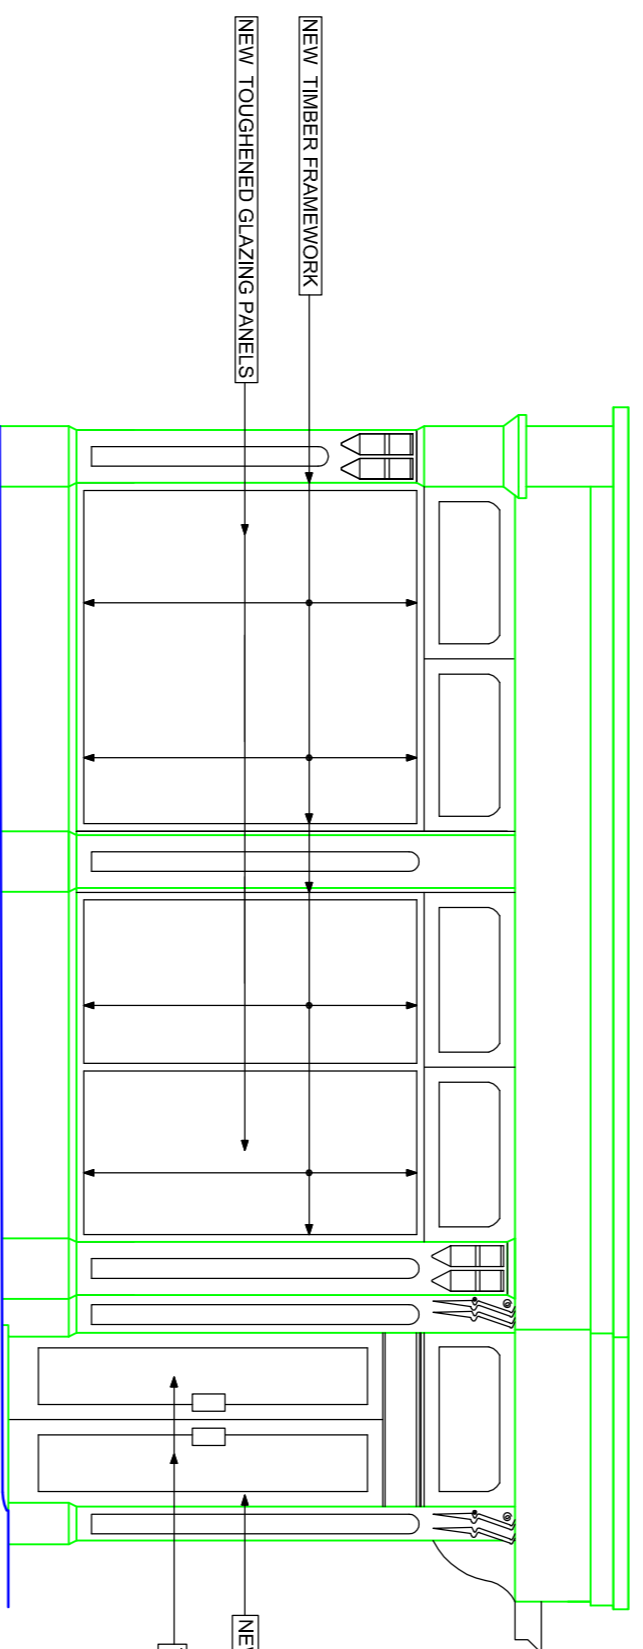


PROPOSED SHOPFRONT SOUTH EAST ELEVATION
SCALE 1:50 @ A1

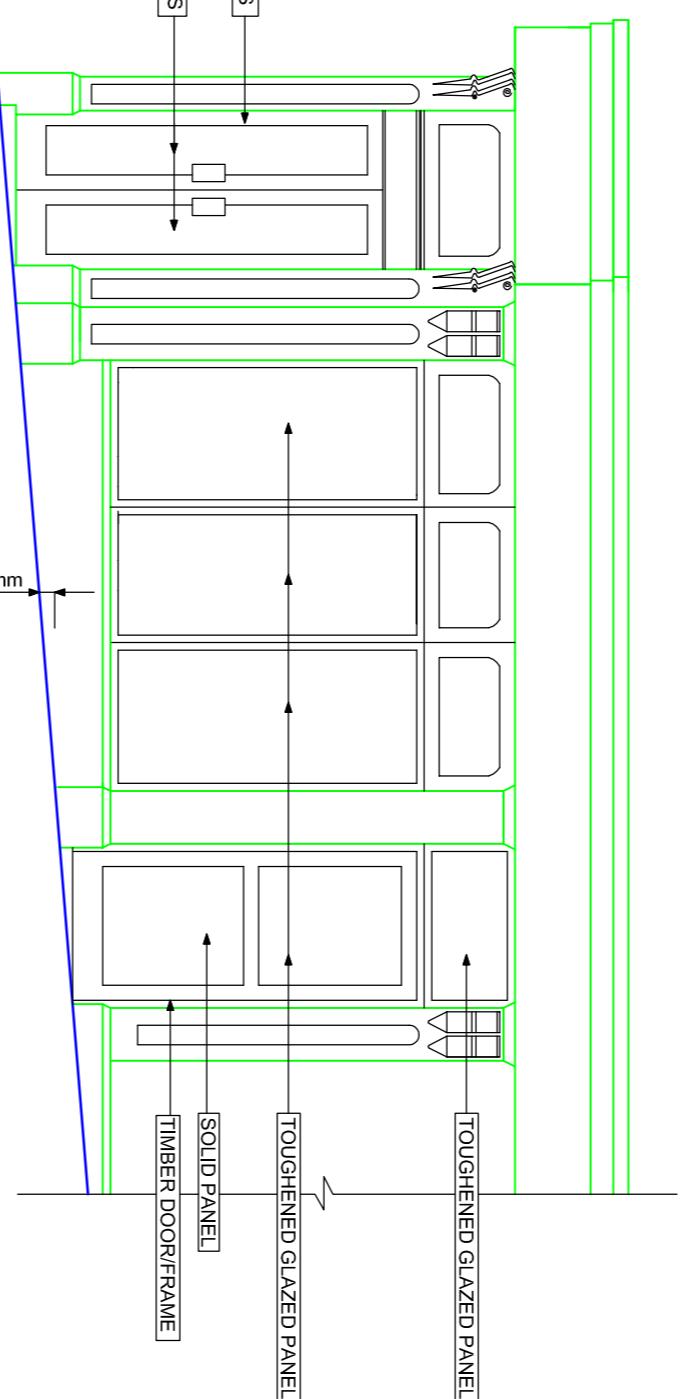


PROPOSED SHOPFRONT NORTH EAST ELEVATION
SCALE 1:50 @ A1

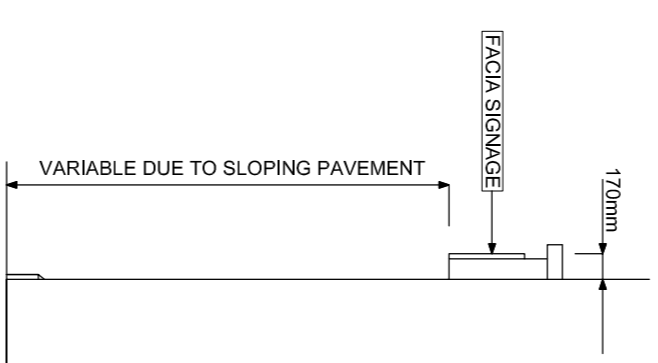

SECTION THROUGH SHOPFRONT
SCALE 1:50 @ A1

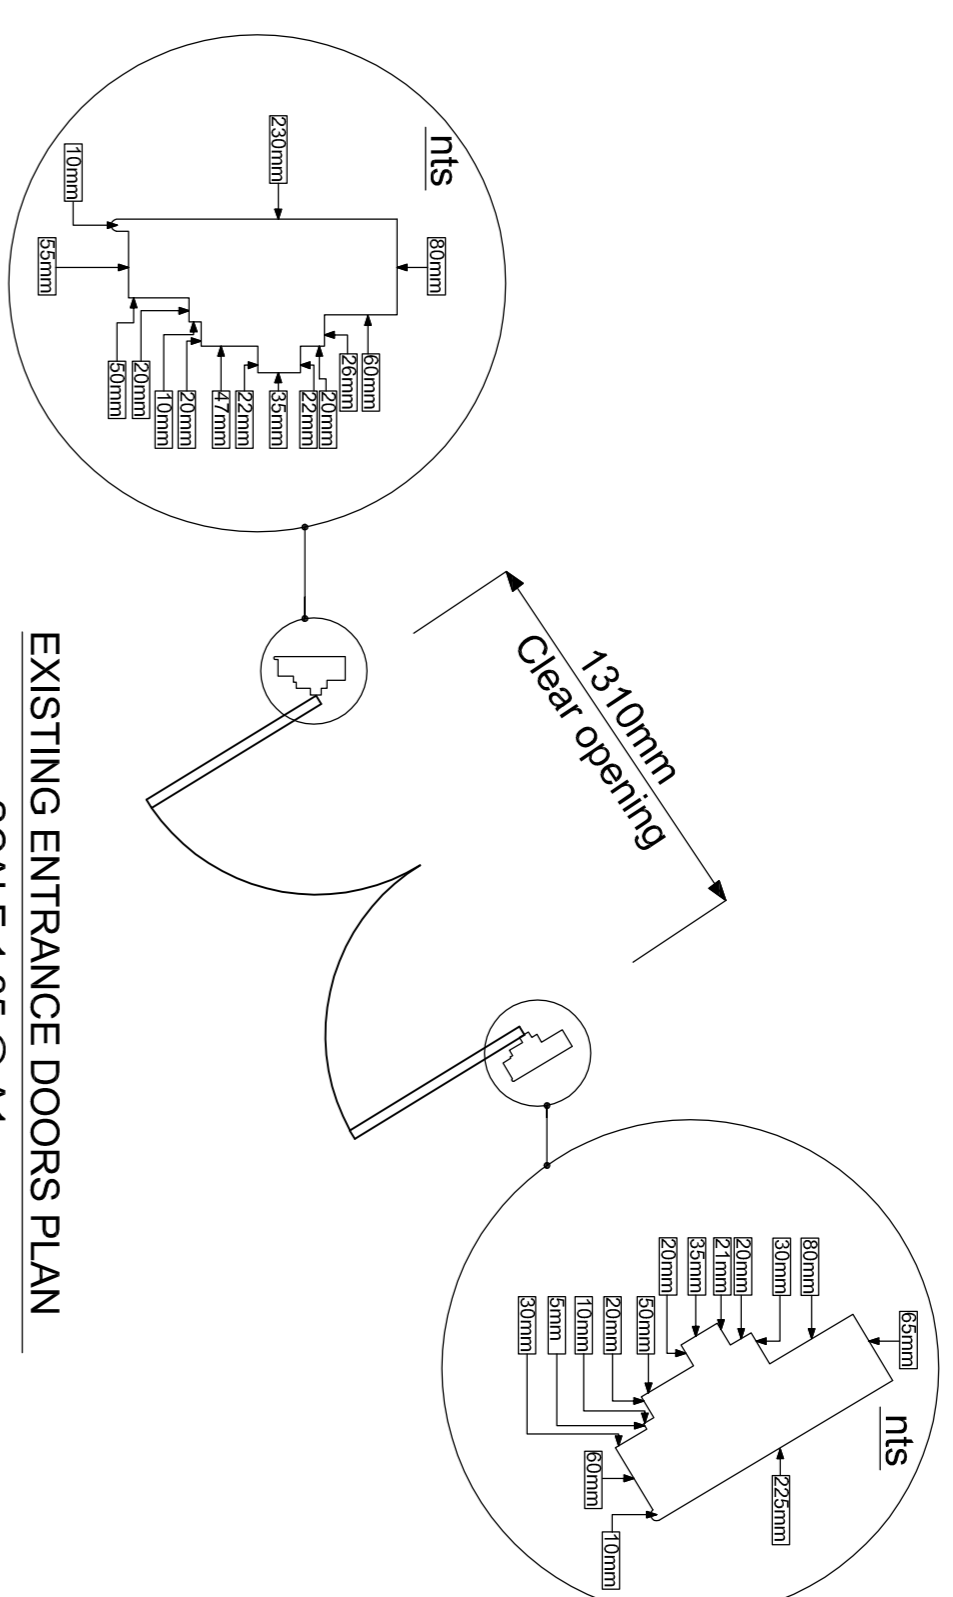

EXISTING ENTRANCE DOORS PLAN
SCALE 1:25 @ A1

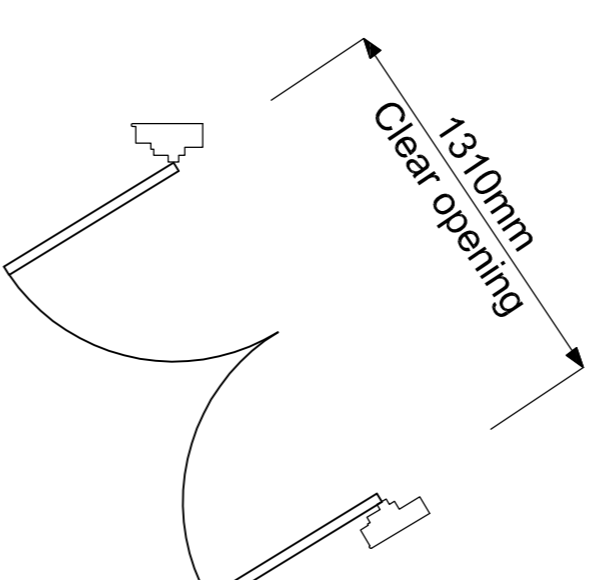

PROPOSED ENTRANCE DOORS PLAN
SCALE 1:25 @ A1


EXISTING STALL RISERS AND PLASTER TO BE MADE GOOD.
SHOPFRONT COLOURS TO BE CONFIRMED.

EXISTING STALL RISERS AND PLASTER TO BE MADE GOOD.
SHOPFRONT COLOURS TO BE CONFIRMED.

SECTION THROUGH SHOPFRONT
SCALE 1:50 @ A1

REVISION	DESCRIPTION	DATE	BY
A	CLIENT ON 01/03/2011	02/03/2011	BG
B	DRAWING REVISED AS PER MEETING WITH CLIENT ON 01/03/2011	06/03/2011	BG
C	ENTRANCE DOOR DETAIL ADDED.	11/07/2011	BG
D	SECTION THROUGH SHOPFRONT ADDED	21/08/2011	BG
E	WALK OVER ROOF POSITION REVISED	25/08/2011	BG
F	NORTH EAST ELEVATION DRAWING & REVISED	18/09/2011	BG

Greenfields Architectural Services

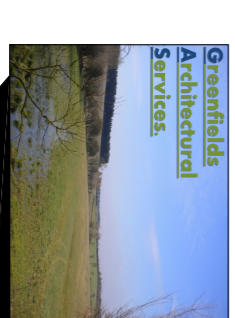

London Office: 113 Dimes Road, Fulham, London SW6 7JU
Telephone: 020 7362 4438
Fax: 020 7362 4439
Email: info@greenfieldsarchitecturalservices.co.uk
Website: www.greenfieldsarchitecturalservices.co.uk

Oxford Office: 14 Station Crescent, Oxonshire, OX18 1LE
Telephone: 01895 691 897
Fax: 01895 691 897
Email: info@greenfieldsarchitecturalservices.co.uk
Website: www.greenfieldsarchitecturalservices.co.uk

DRAWING NO: BELSEIZE02 REVISION F
SCALE: 1:50 @ A1
DATE: 27TH FEBRUARY 2011
DRAWN BY: BG

GENERAL NOTES:
THIS DRAWING IS NOT TO BE SCALED. THE MAIN CONTRACTOR IS RESPONSIBLE FOR CHECKING ALL DIMENSIONS AND SPECIFICATIONS AGAINST THE DRAWING WITH ANY DISCREPANCIES REPORTED TO ARCHITECTURAL SERVICES AT ONCE.
ANY CONSTRUCTION WORK CARRIED OUT PRIOR TO OBTAINING THE NECESSARY APPROVALS WILL BE AT THE MAIN CONTRACTOR'S RISK.
ALL BUILDING WORK IS TO BE CARRIED OUT TO THE SATISFACTION OF THE LOCAL AUTHORITY.
THE MAIN CONTRACTOR SHALL BE ENTIRELY RESPONSIBLE FOR THE SECURITY, STRENGTH AND STABILITY OF THE BUILDING DURING THE WORK DURATION. THIS DRAWING IS THE COPYRIGHT OF ARCHITECTURAL SERVICES.
THIS DRAWING MAY NOT BE COPIED BY ANY THIRD PARTY WITHOUT PRIOR PERMISSION.