



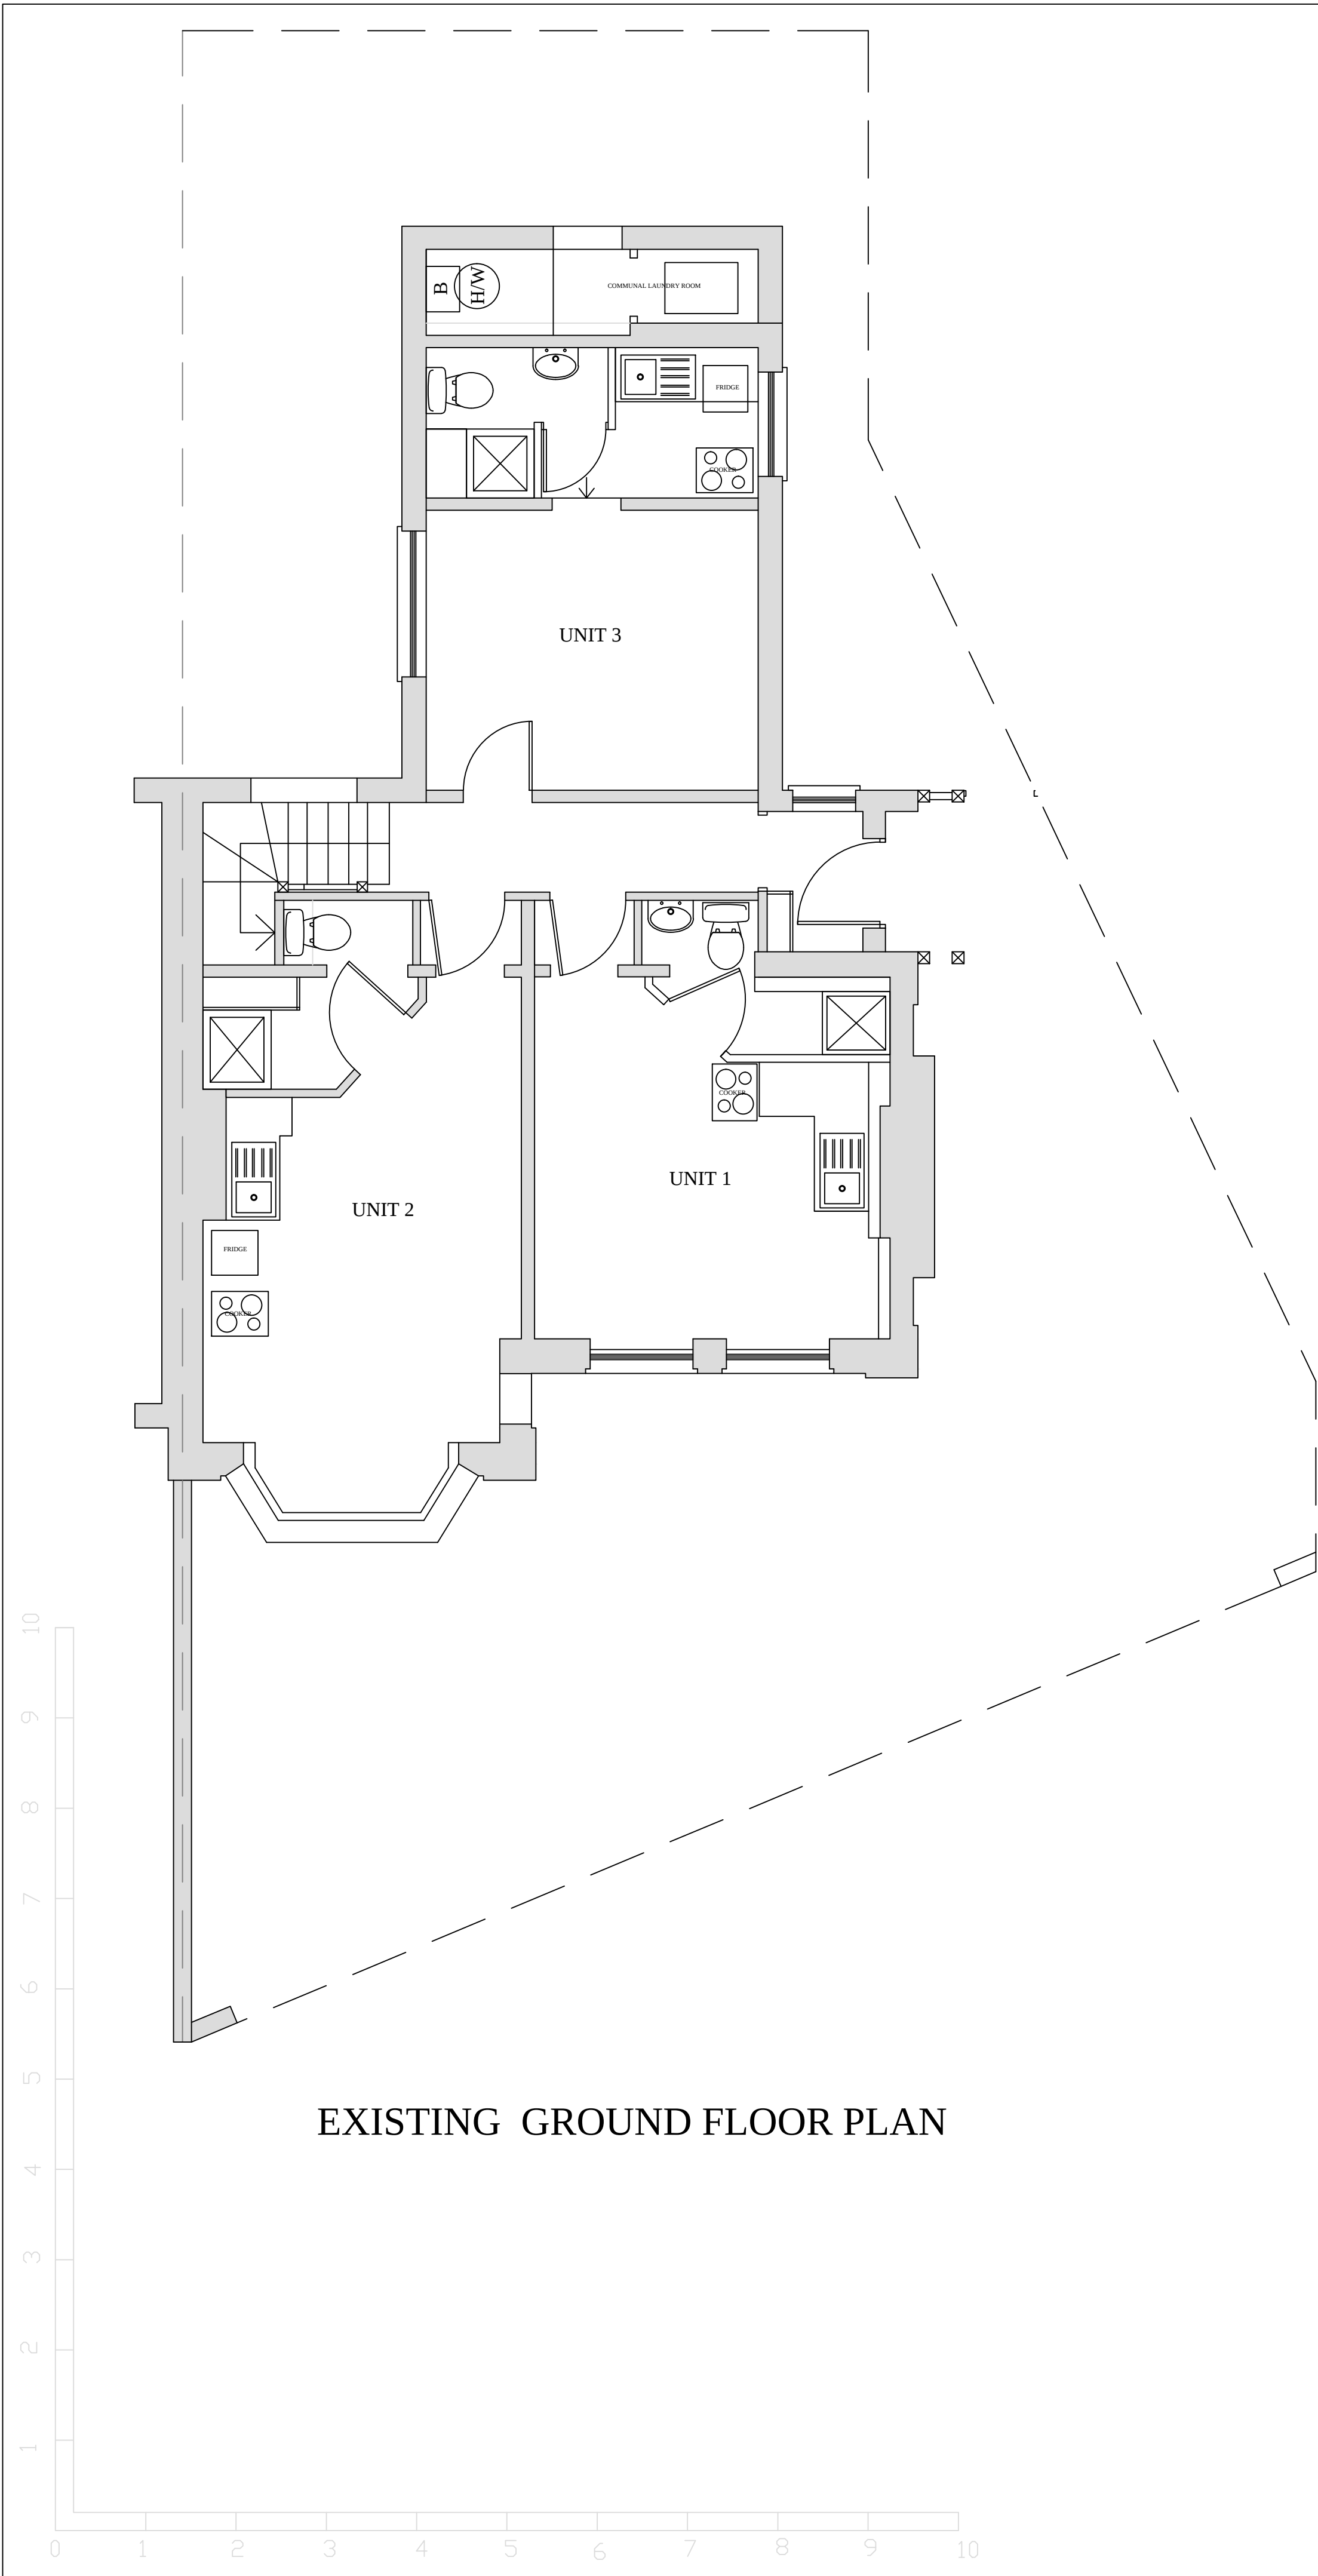


EXISTING GROUND FLOOR PLAN

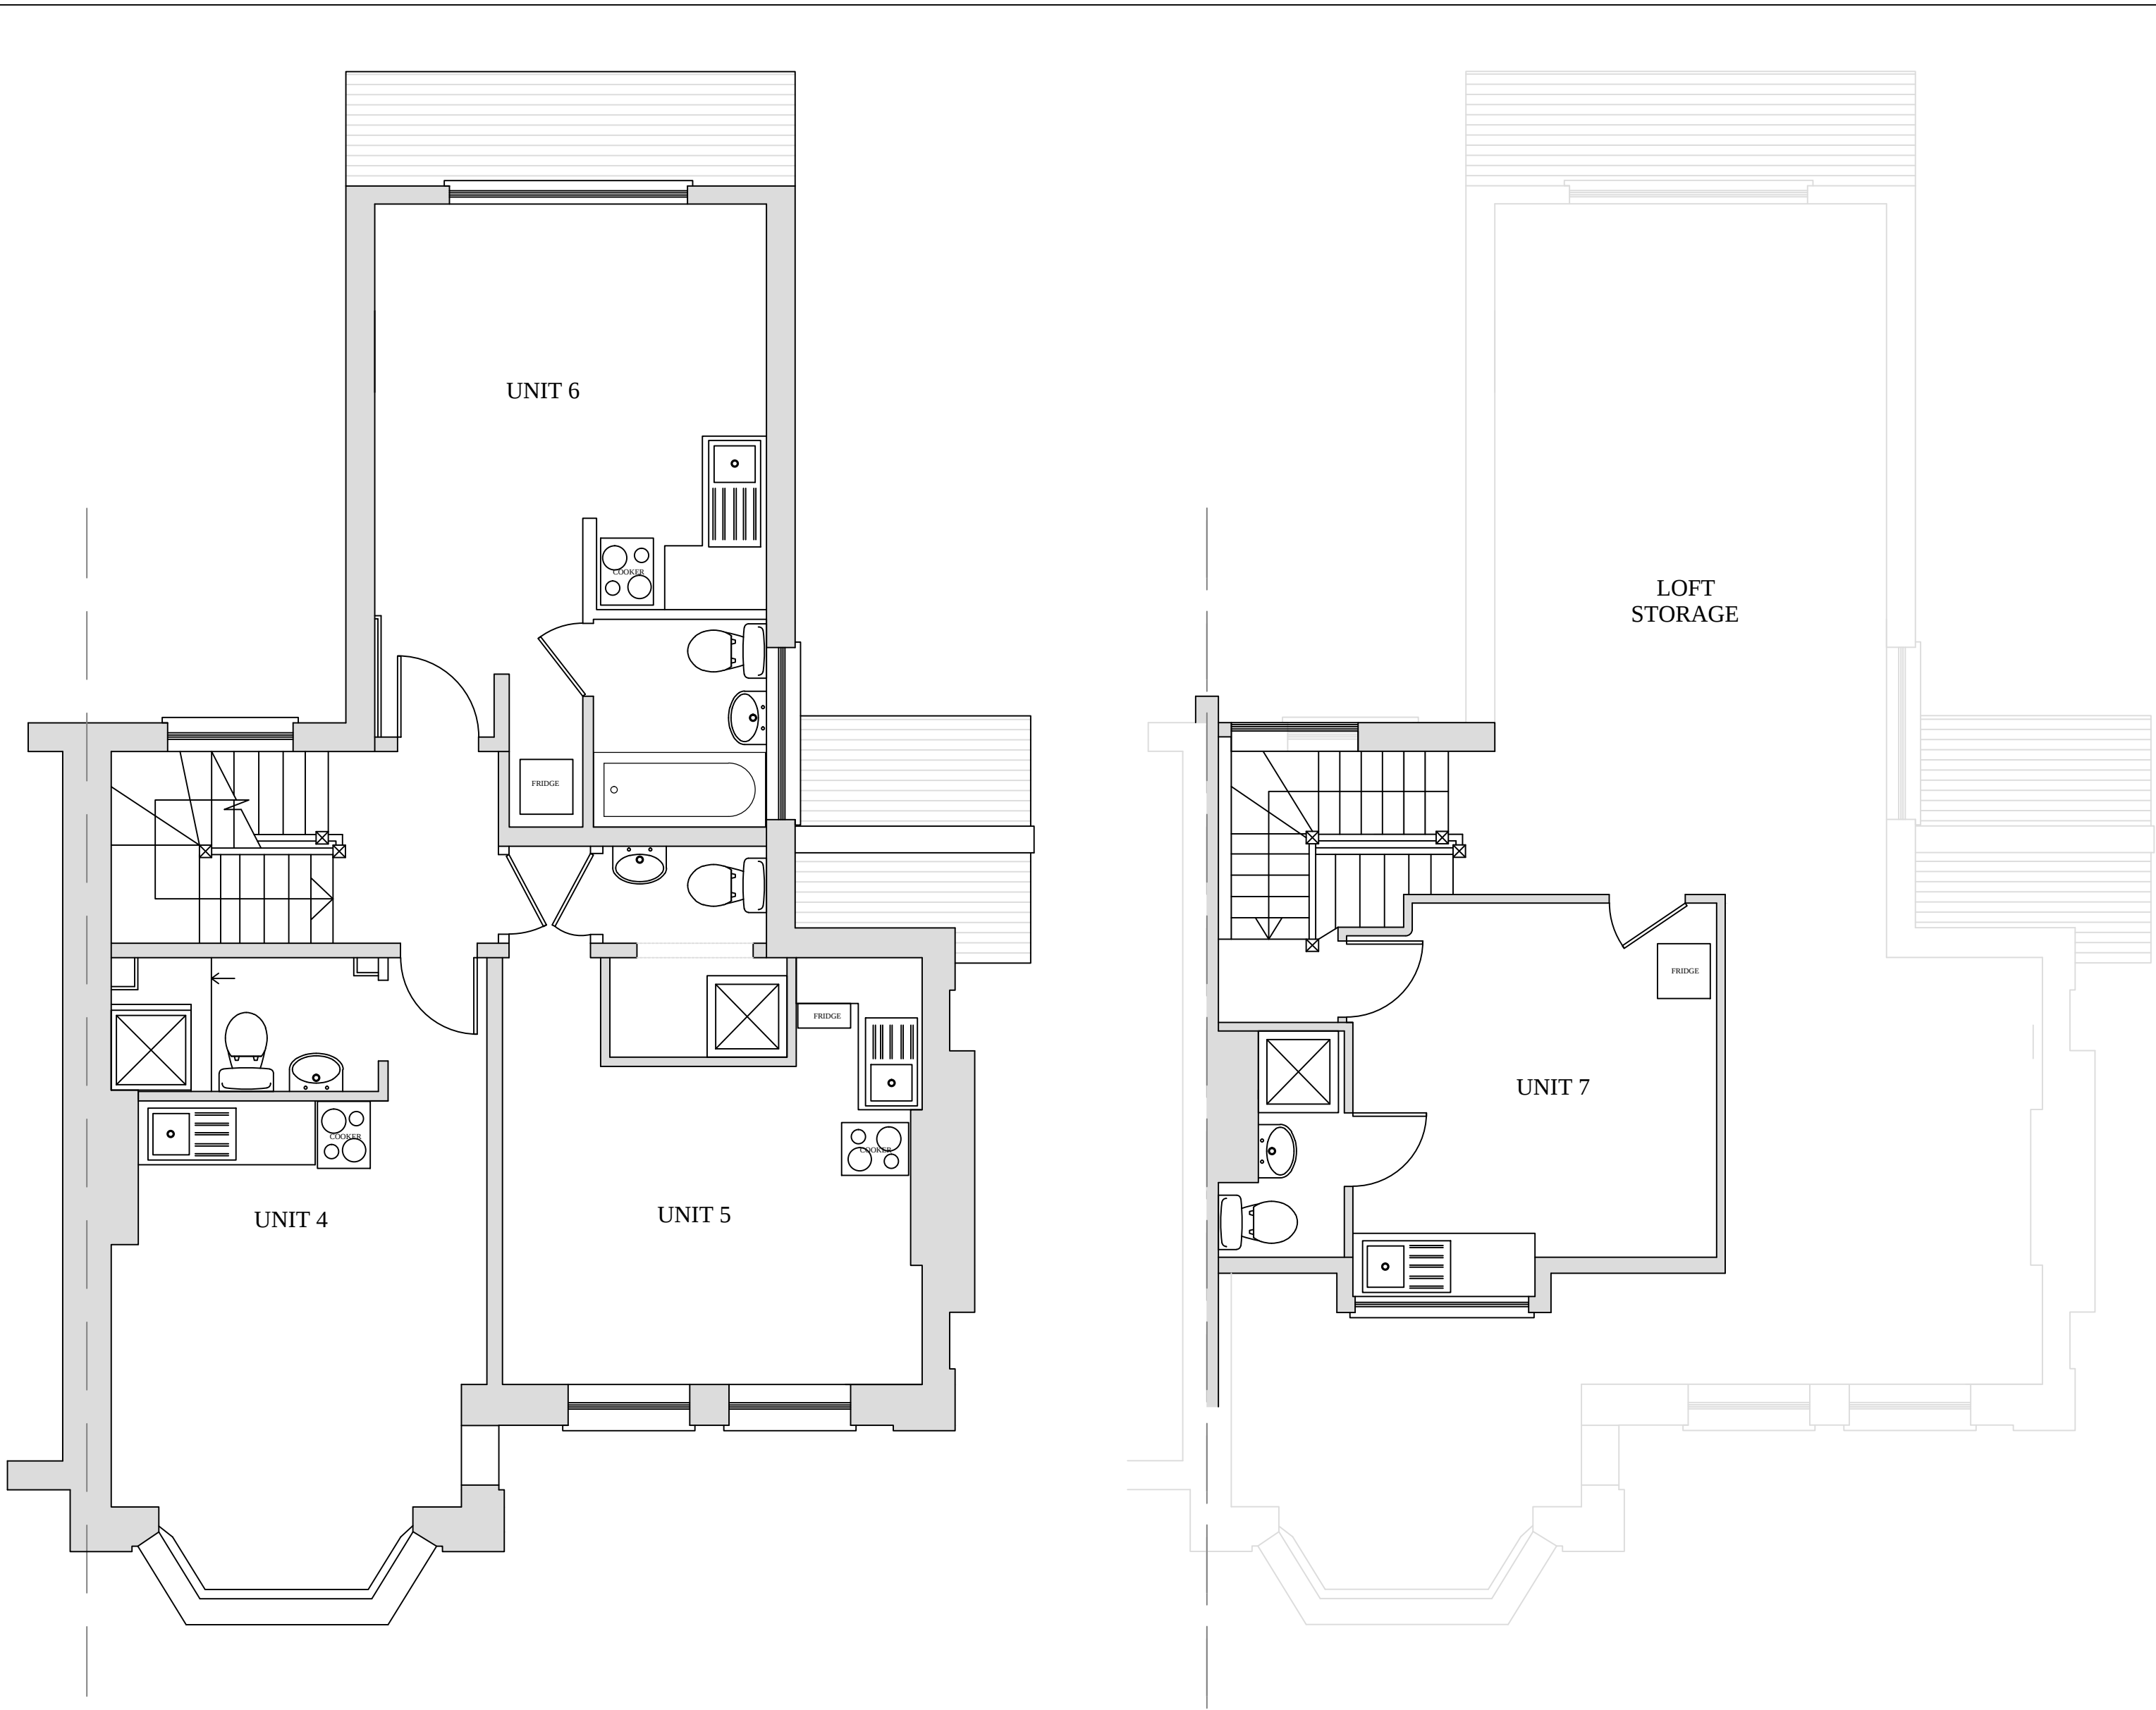

EXISTING FIRST FLOOR PLAN

EXISTING SECOND FLOOR PLAN

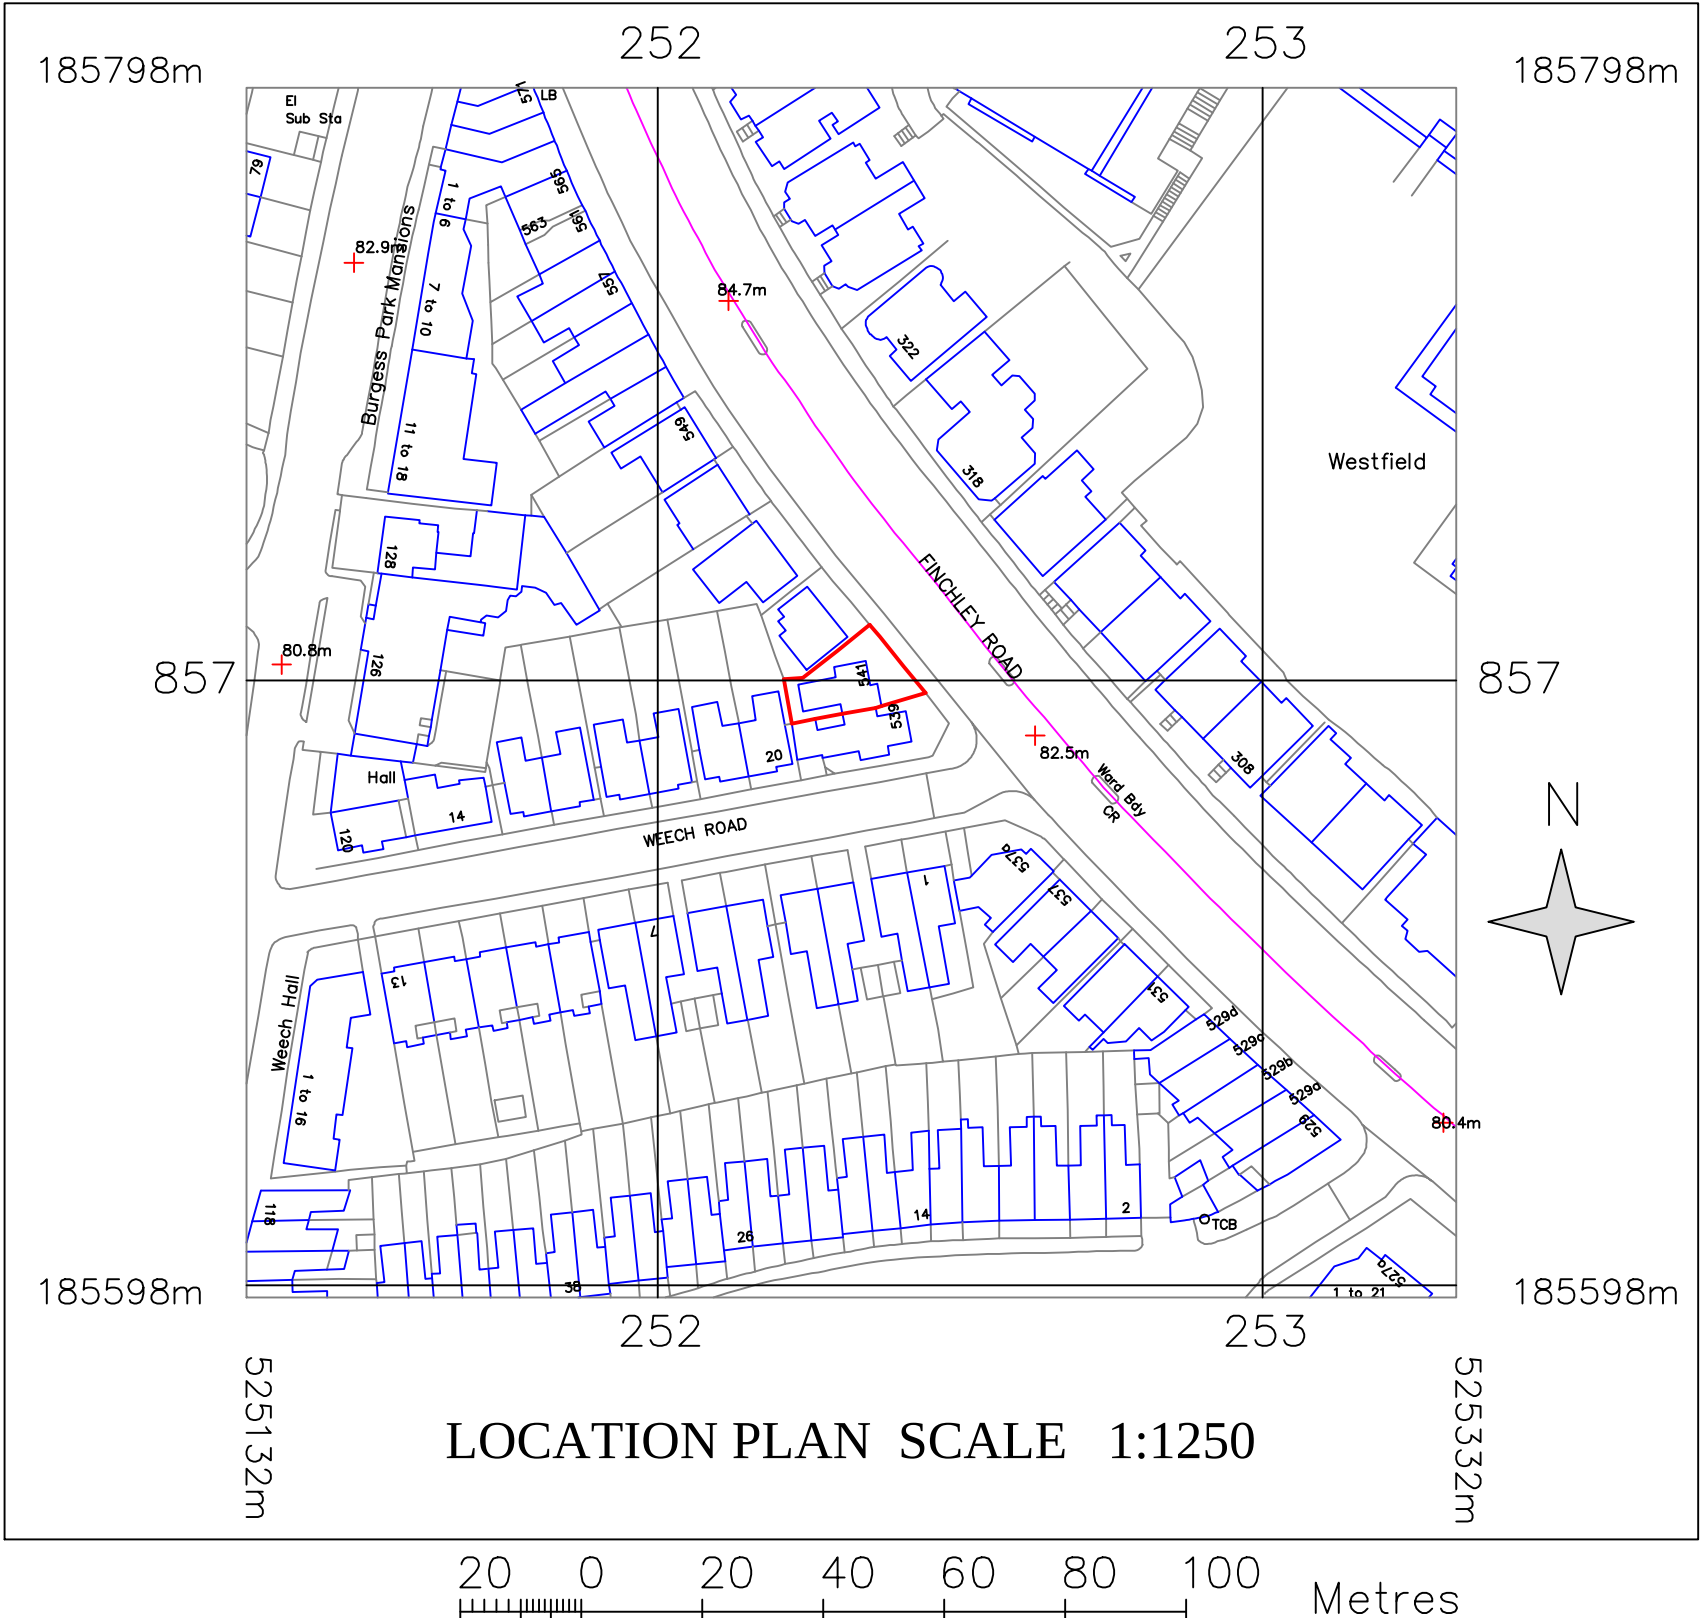

LOCATION PLAN SCALE 1:1250

NOTES:
~~All dimensions must be checked on site~~
~~Not scaled from the drawings~~

anatolitis associates
28 MANOR ROAD, POTTERS BAR
HERTFORDSHIRE EN6 1DQ

TEL: 01707 659357
FAX: 01707 851059

Client
MR C & K VARVIAS

Job Title
541 FINCHLEY ROAD
LONDON NW3 7BJ

Drawing Title
EXISTING PLANS

Scale
1:1250 & 1:50 @ A1

Date
AUG 2011

Drawn By
SM

Drg. No
PL329-1

Rev.