

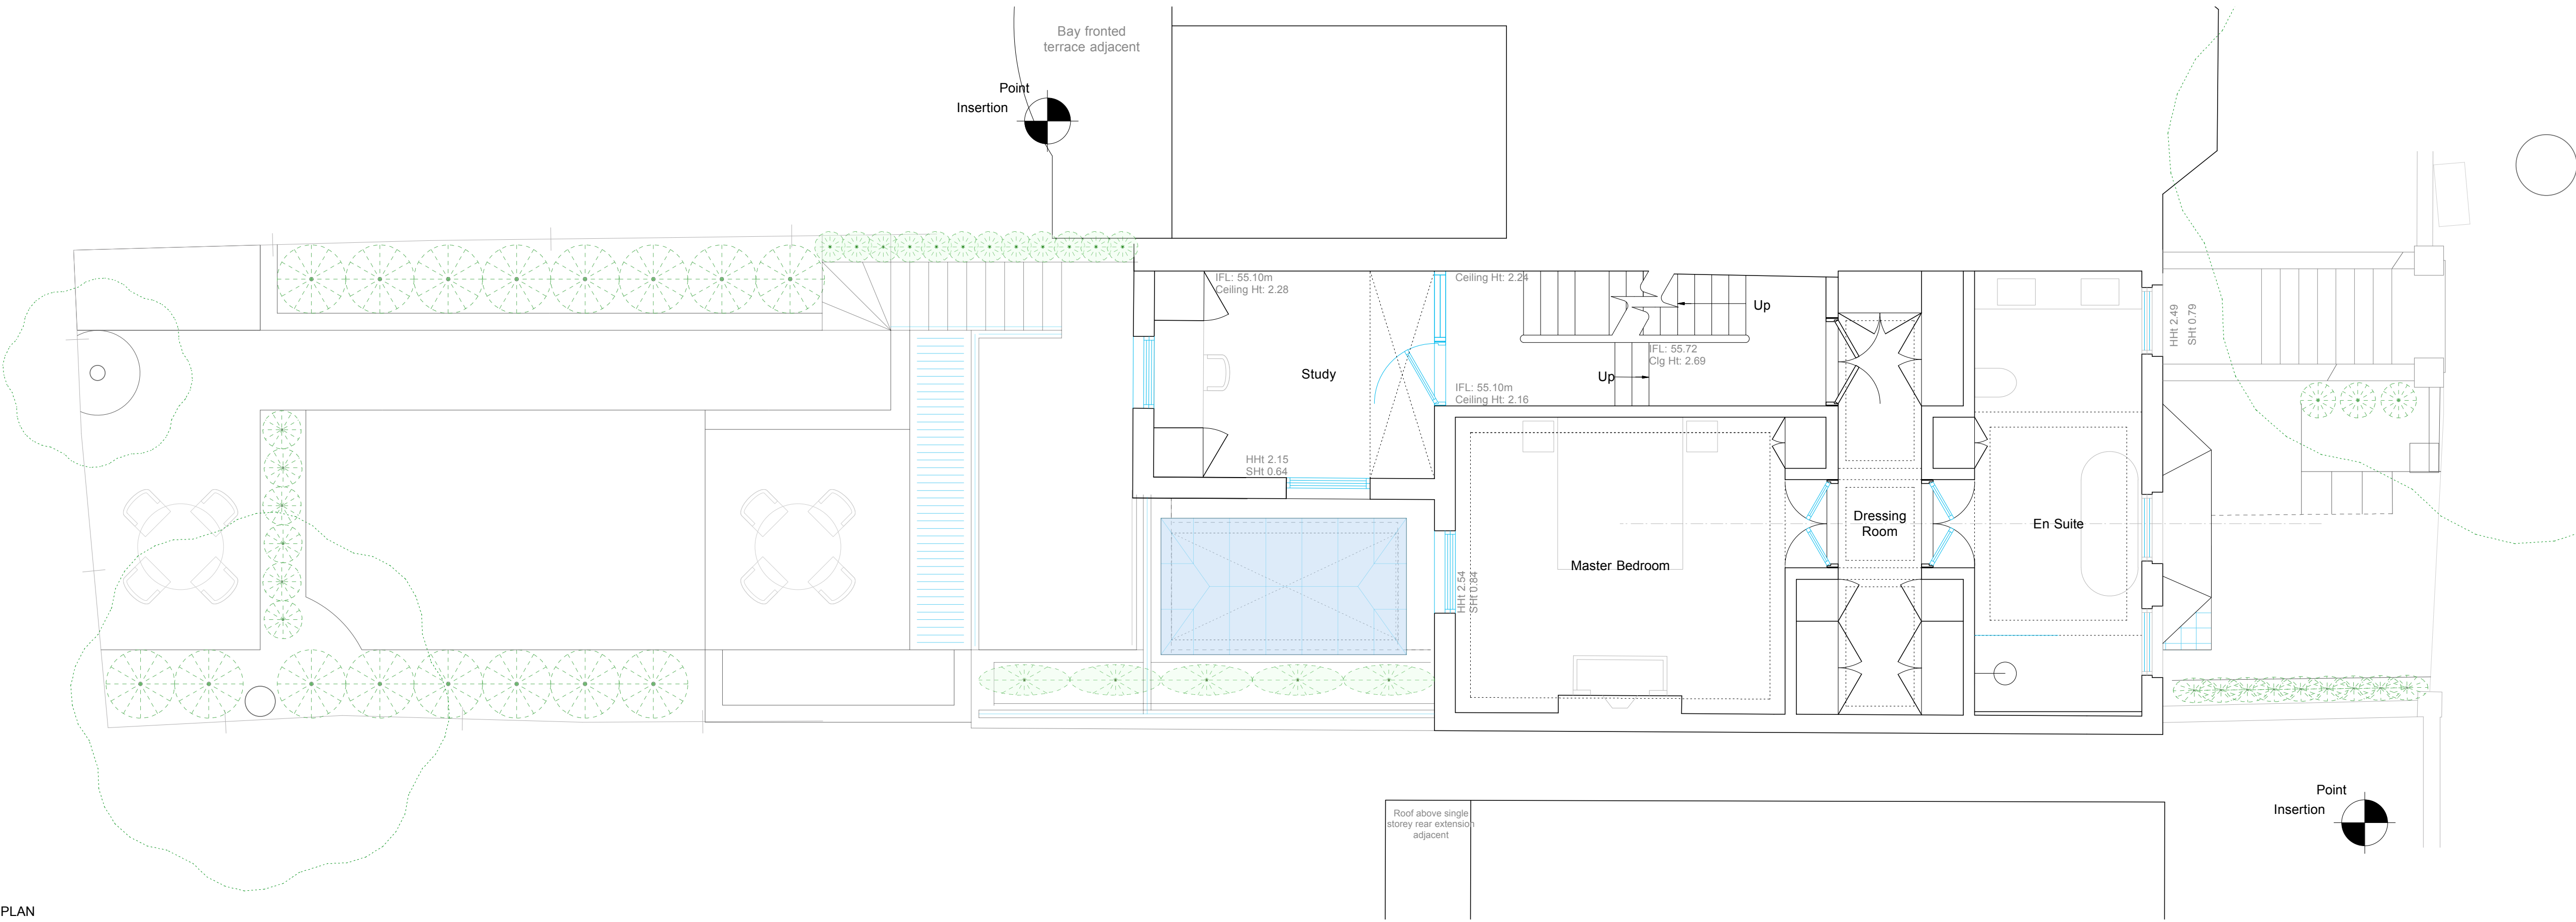
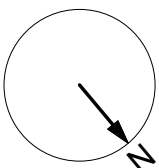


FIRST FLOOR PLAN

 

UPPER GROUND FLOOR PLAN

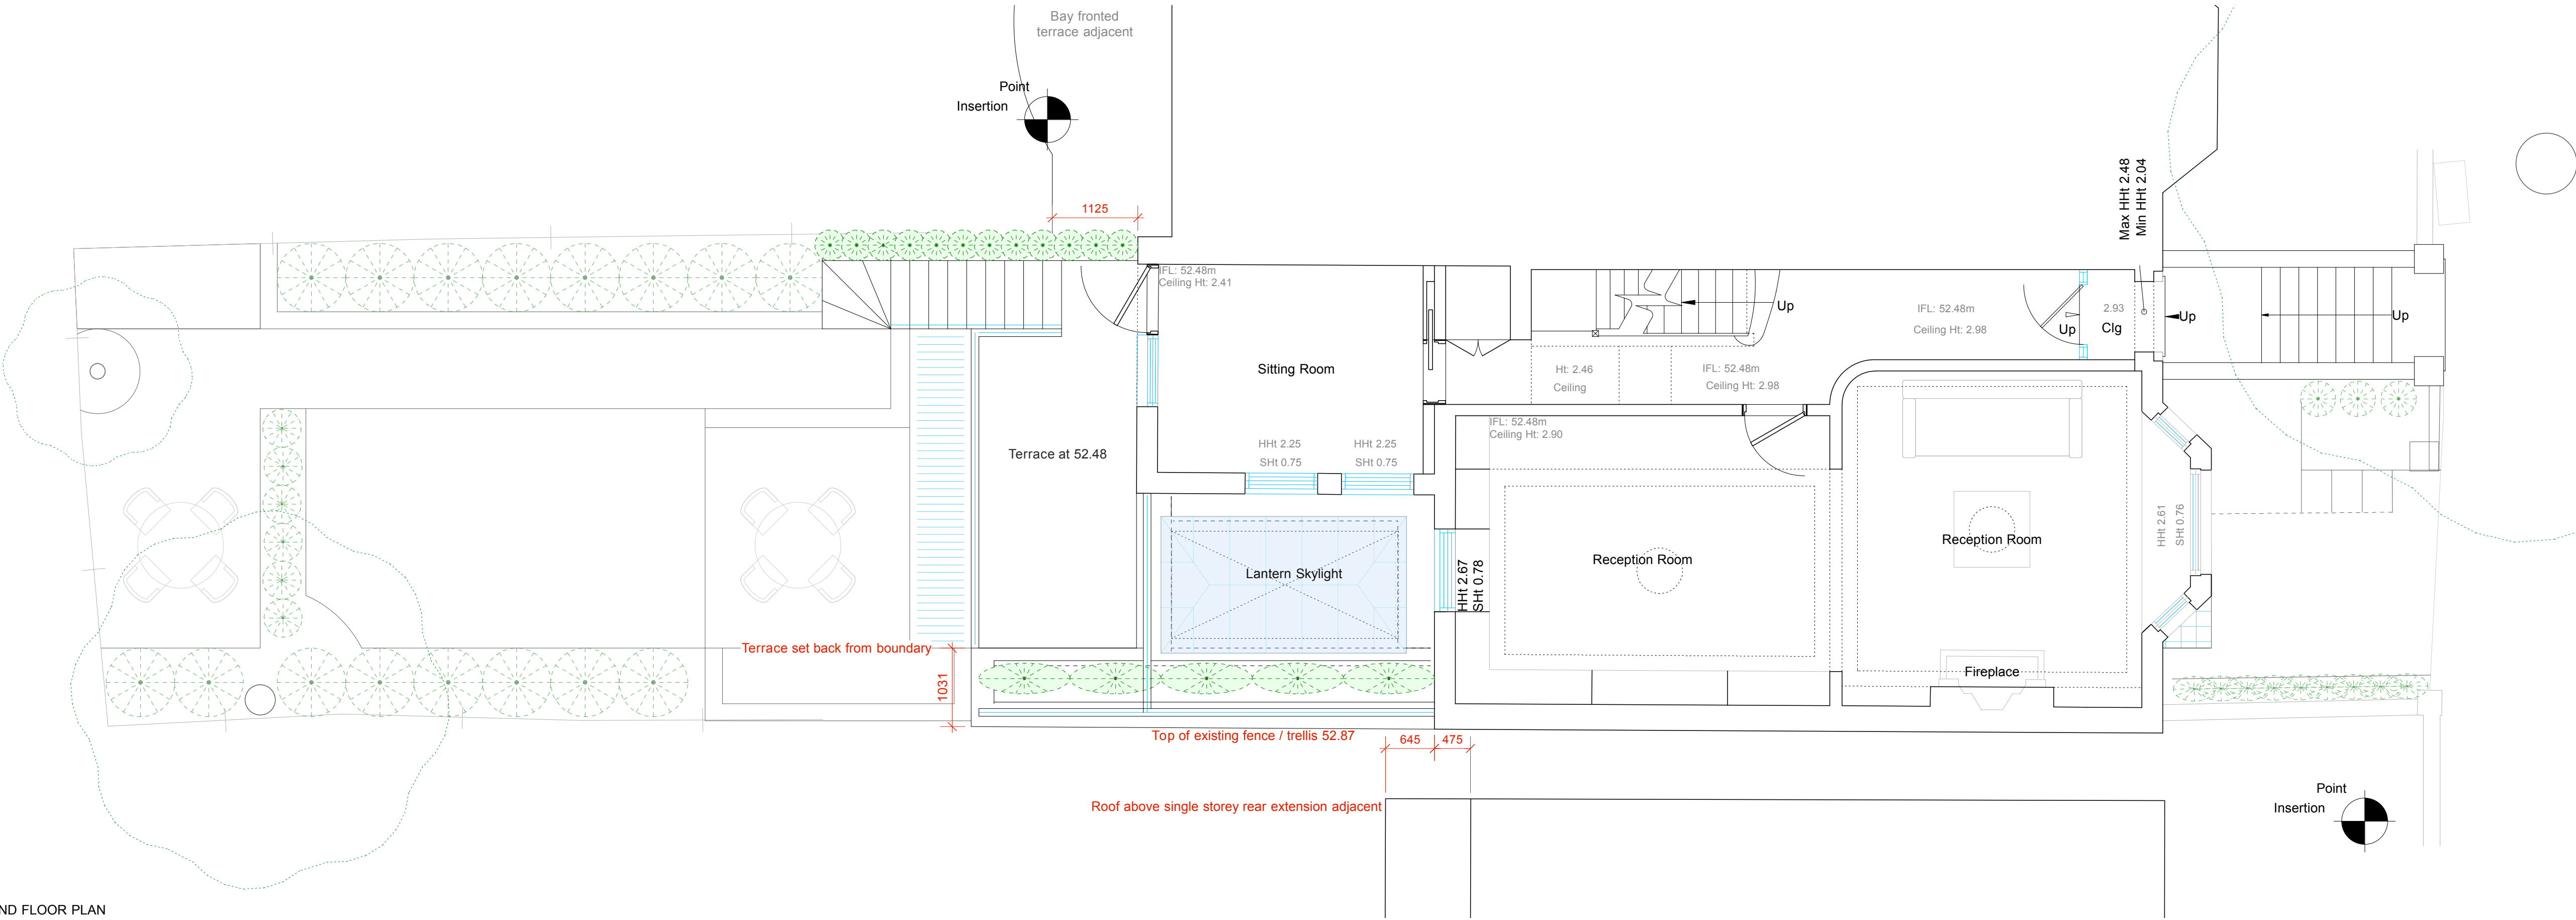

Charlton
Brown
Architects

Planning Application

38 Pilgrims Lane, Hampstead, London NW3 1SN.

Proposed Upper Ground & First Floor Plans.

1155/2/AP 02

The Old Chapel | Shepherds Walk | Hampstead | London | NW3 5UE | Scale: 1:50 @ A1, 1:100 @ A3
T: 020 7794 1234 | F: 020 7435 5085 | E: office@charltonbrown.com | This drawing is copyright
Please follow the drawing's quality. If you find errors or omissions ask for clarification. Do not proceed without revised instructions. No dimensions to be scaled.