

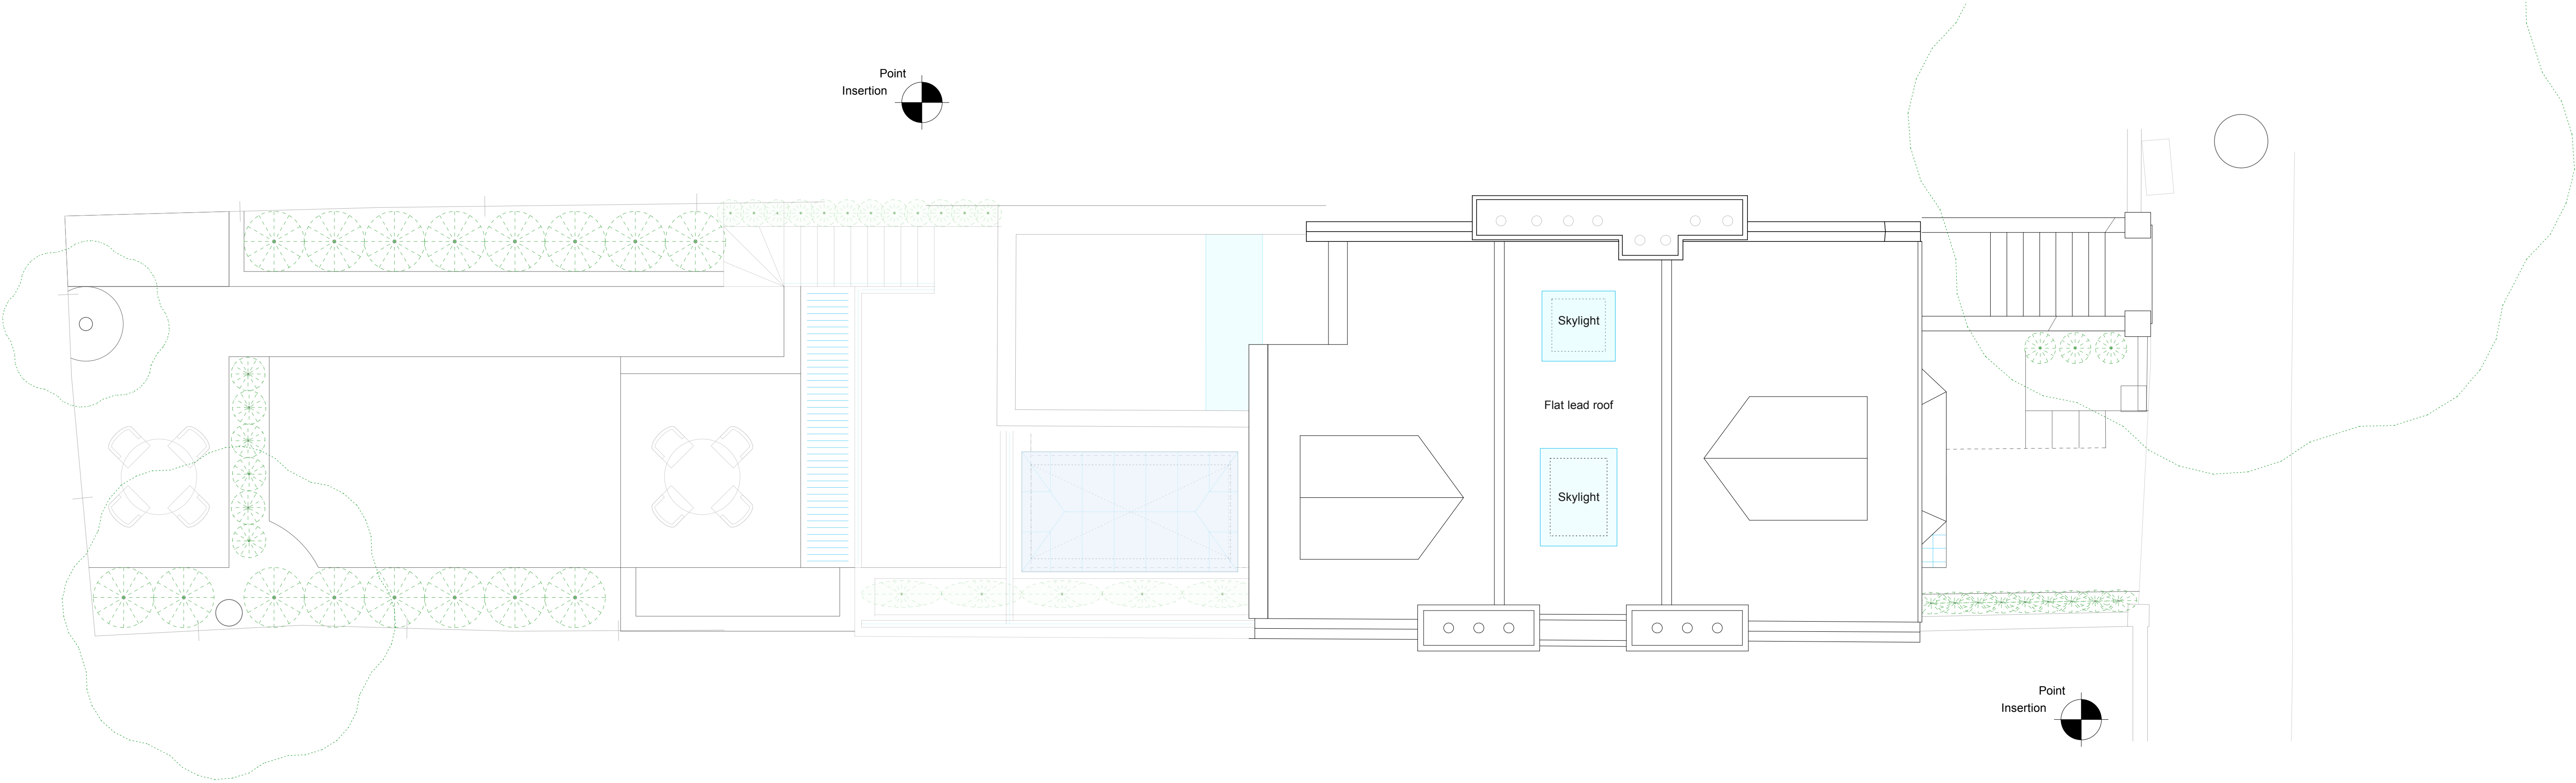
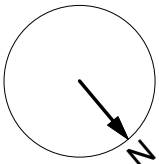


ROOF PLAN

 

SECOND FLOOR PLAN

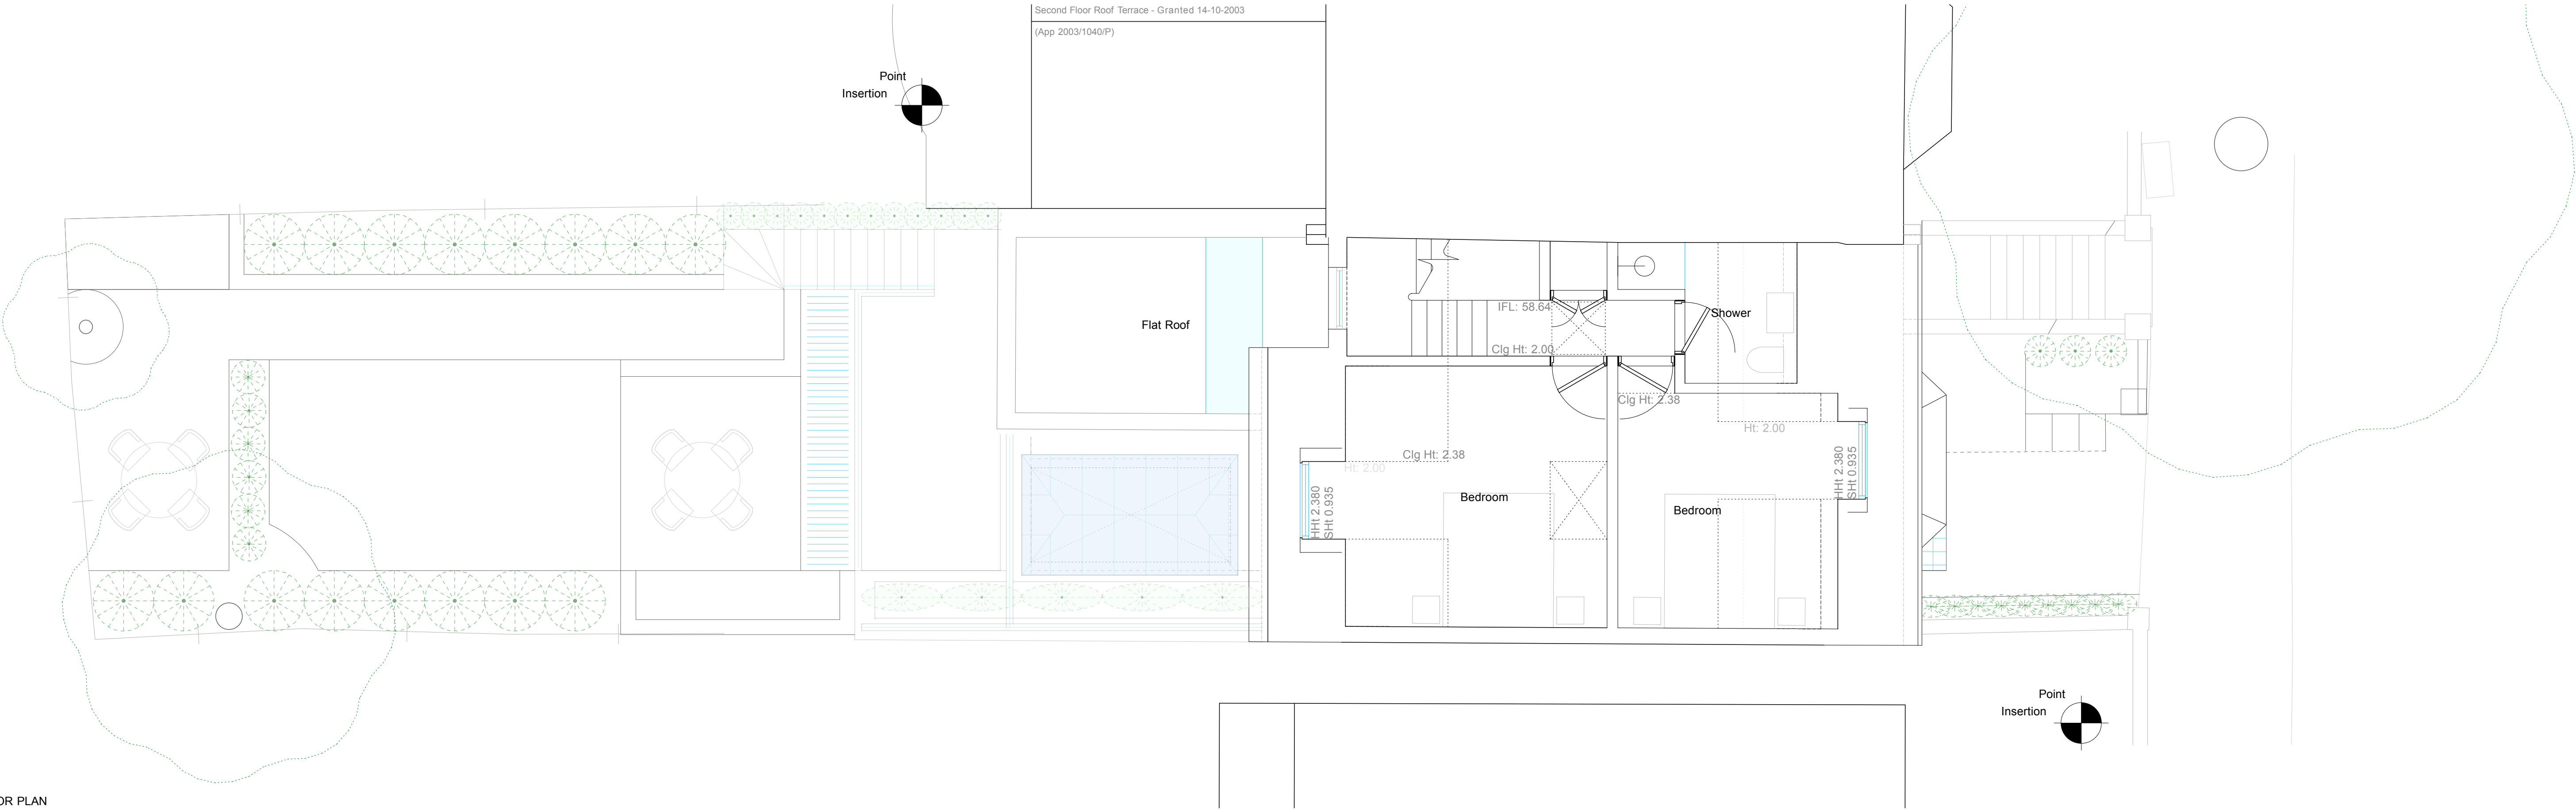

Charlton
Brown
Architects

Planning Application

38 Pilgrims Lane, Hampstead, London NW3 1SN.

Proposed Second Floor & Roof Plan. 1155/2/AP 03

The Old Chapel Shepherds Walk Hampstead London NW3 5UE Scale: 1:50 @ A1, 1:100 @ A3
T 020 7794 1234 F 020 7435 5085 E office@charltonbrown.com This drawing is copyright
Please follow the drawing's quality. If you find errors or omissions ask for clarification. Do not proceed without revised instructions. No dimensions to be scaled