

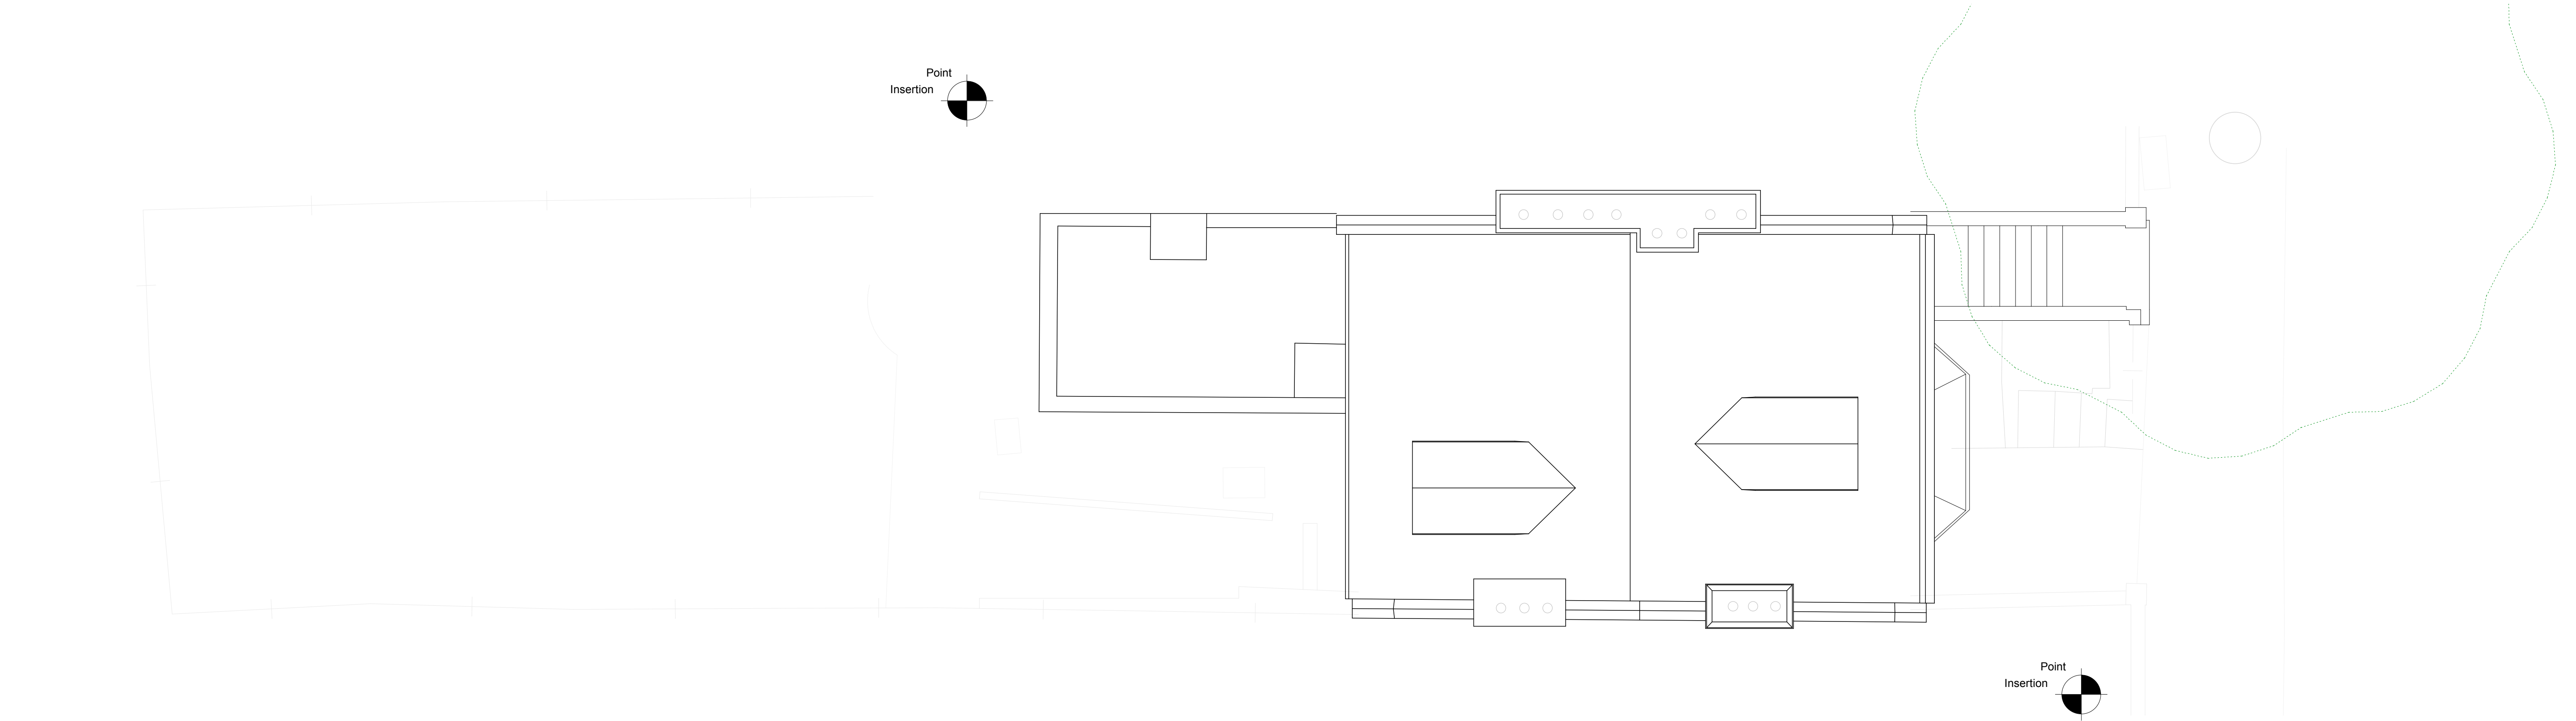
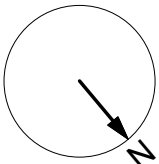


ROOF PLAN

 

SECOND FLOOR PLAN

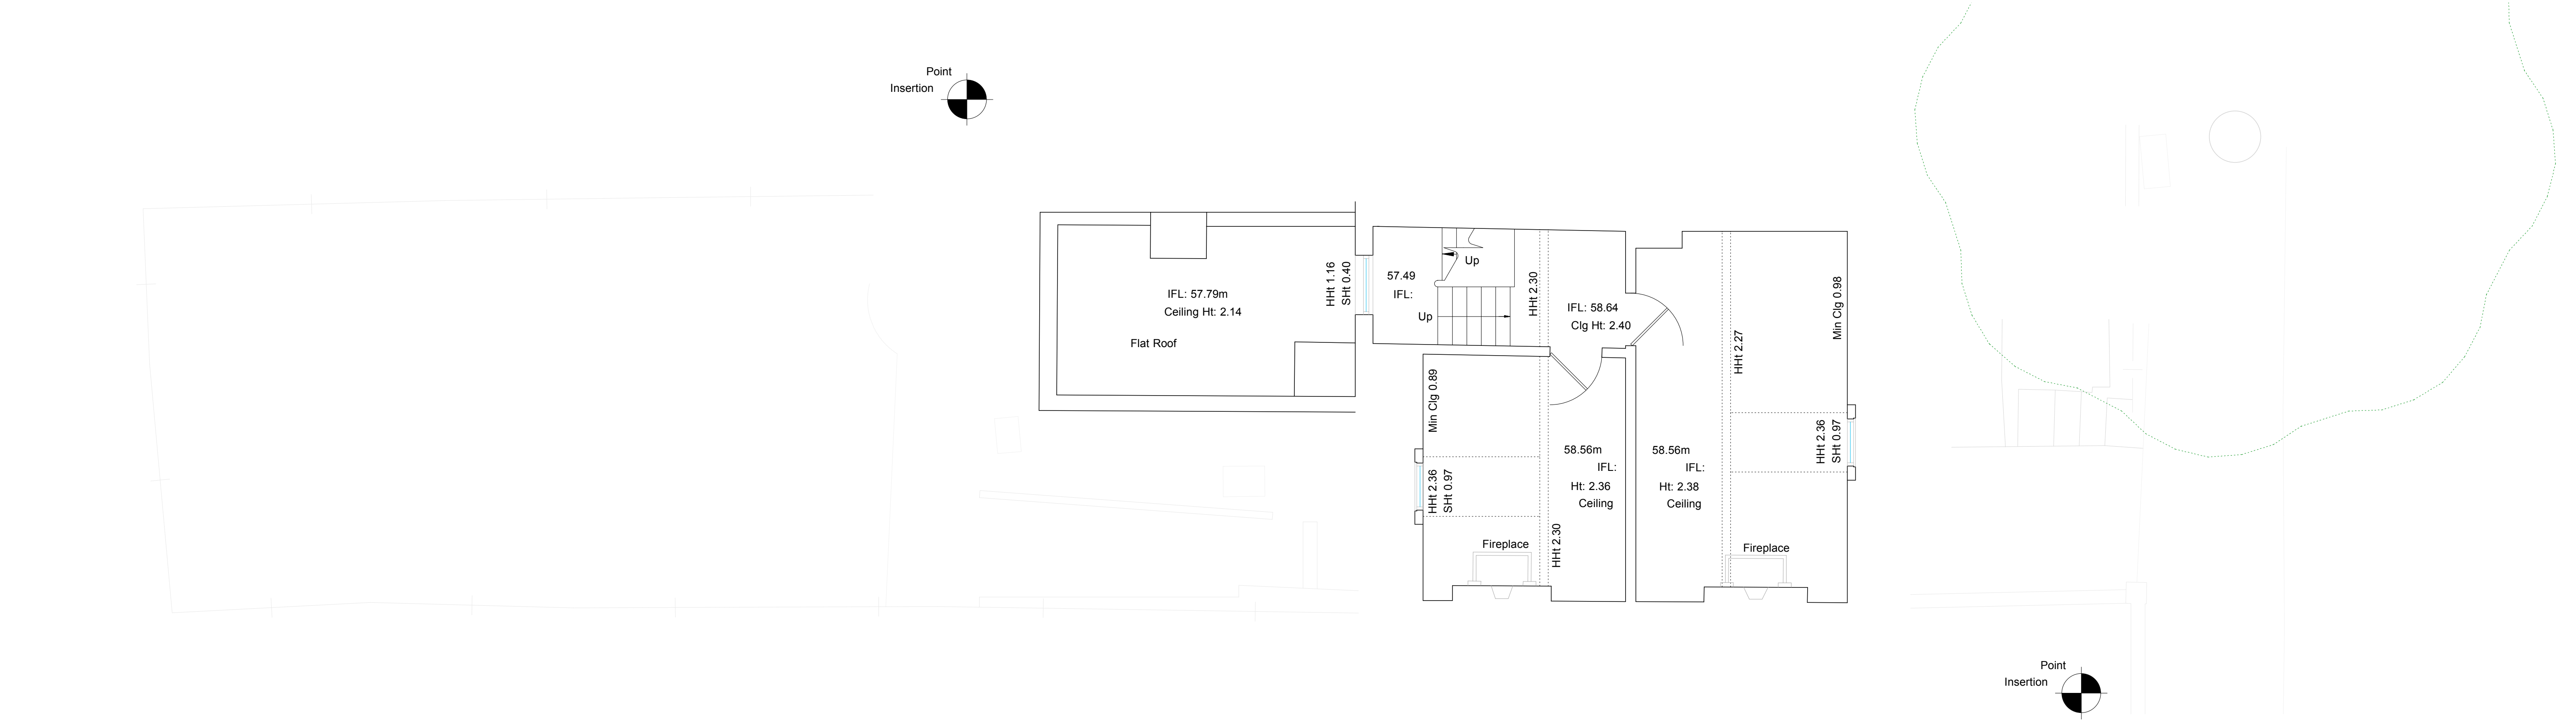

Charlton
Brown
Architects

Re-issued for Planning
02/06/11

38 Pilgrims Lane, Hampstead, London NW3 1SN.
Existing Second Floor & Roof Plan. 1155/S 03
The Old Chapel Shepherd's Walk Hampstead London NW3 5UE Scale: 1:50 @ A1, 1:100 @ A3
T: 020 7794 1234 F: 020 7435 5085 E: office@charltonbrown.com This drawing is copyright
Please follow the drawing's details. If you find errors or omissions ask for clarification. Do not proceed without revised instructions. No dimensions to be scaled.