



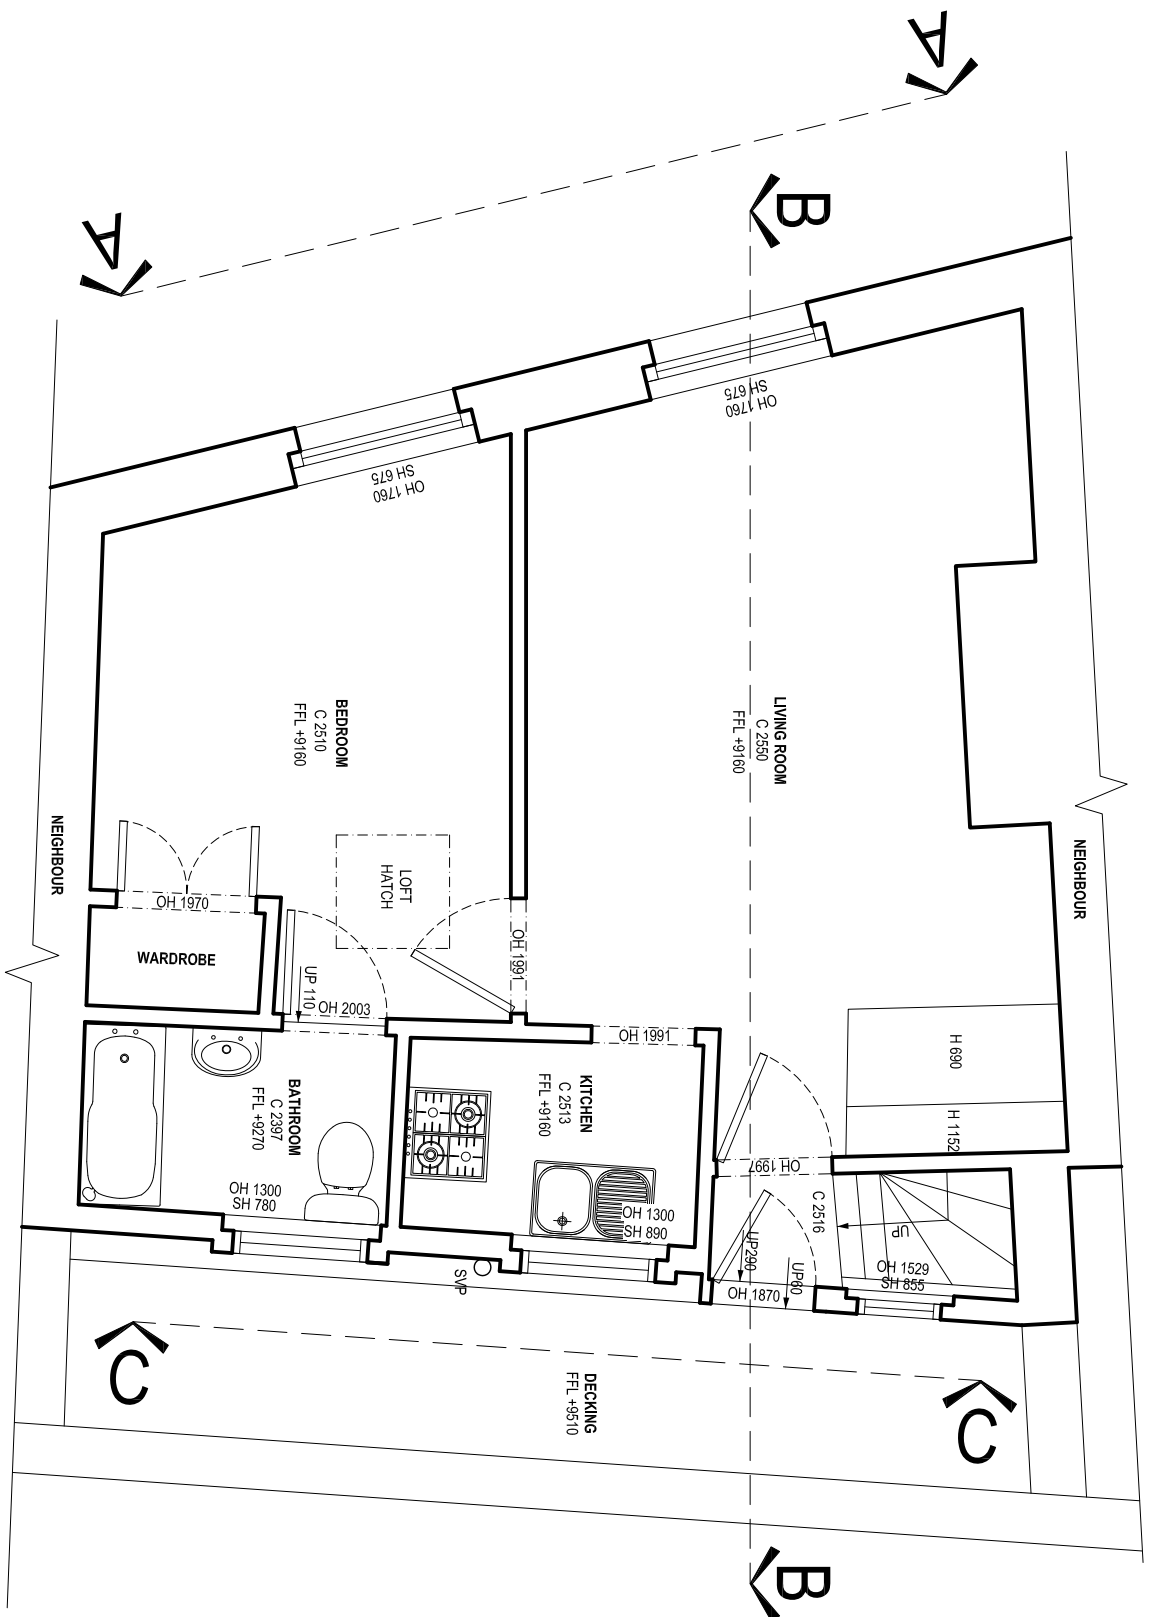

EXISTING THIRD FLOOR PLAN

SCALE 1 : 50

 

**GRESFORD
ARCHITECTS**

Unit C1
3 Brabury St
London
N16 8JN

t: +44 (0) 20 7249 1855
e: info@gregfordarchitects.co.uk
f: +44 (0) 7812 9470

+44 (0) 20 7249 1855
info@gresfordarchitects.co.uk
+44 (0) 7812 9470

+44 (0) 20 7249 1855
info@gresfordarchitects.co.uk
+44 (0) 7812 9470

+44 (0) 20 7249 1855
info@gresfordarchitects.co.uk
+44 (0) 7812 9470

PROJECT TITLE

137 Grays Inn Road

London

WC1X 8TU

DRAWING TITLE

Existing Third Floor Plan

SCALE	DRAWN
-------	-------

1/50@A3

1/50@A3

DATE _____

May 2011

DWG NO.

475_01C

REV DATE	DESCRIPTION
----------	-------------

DRAWING ISSUES

Comment

CLIENT