


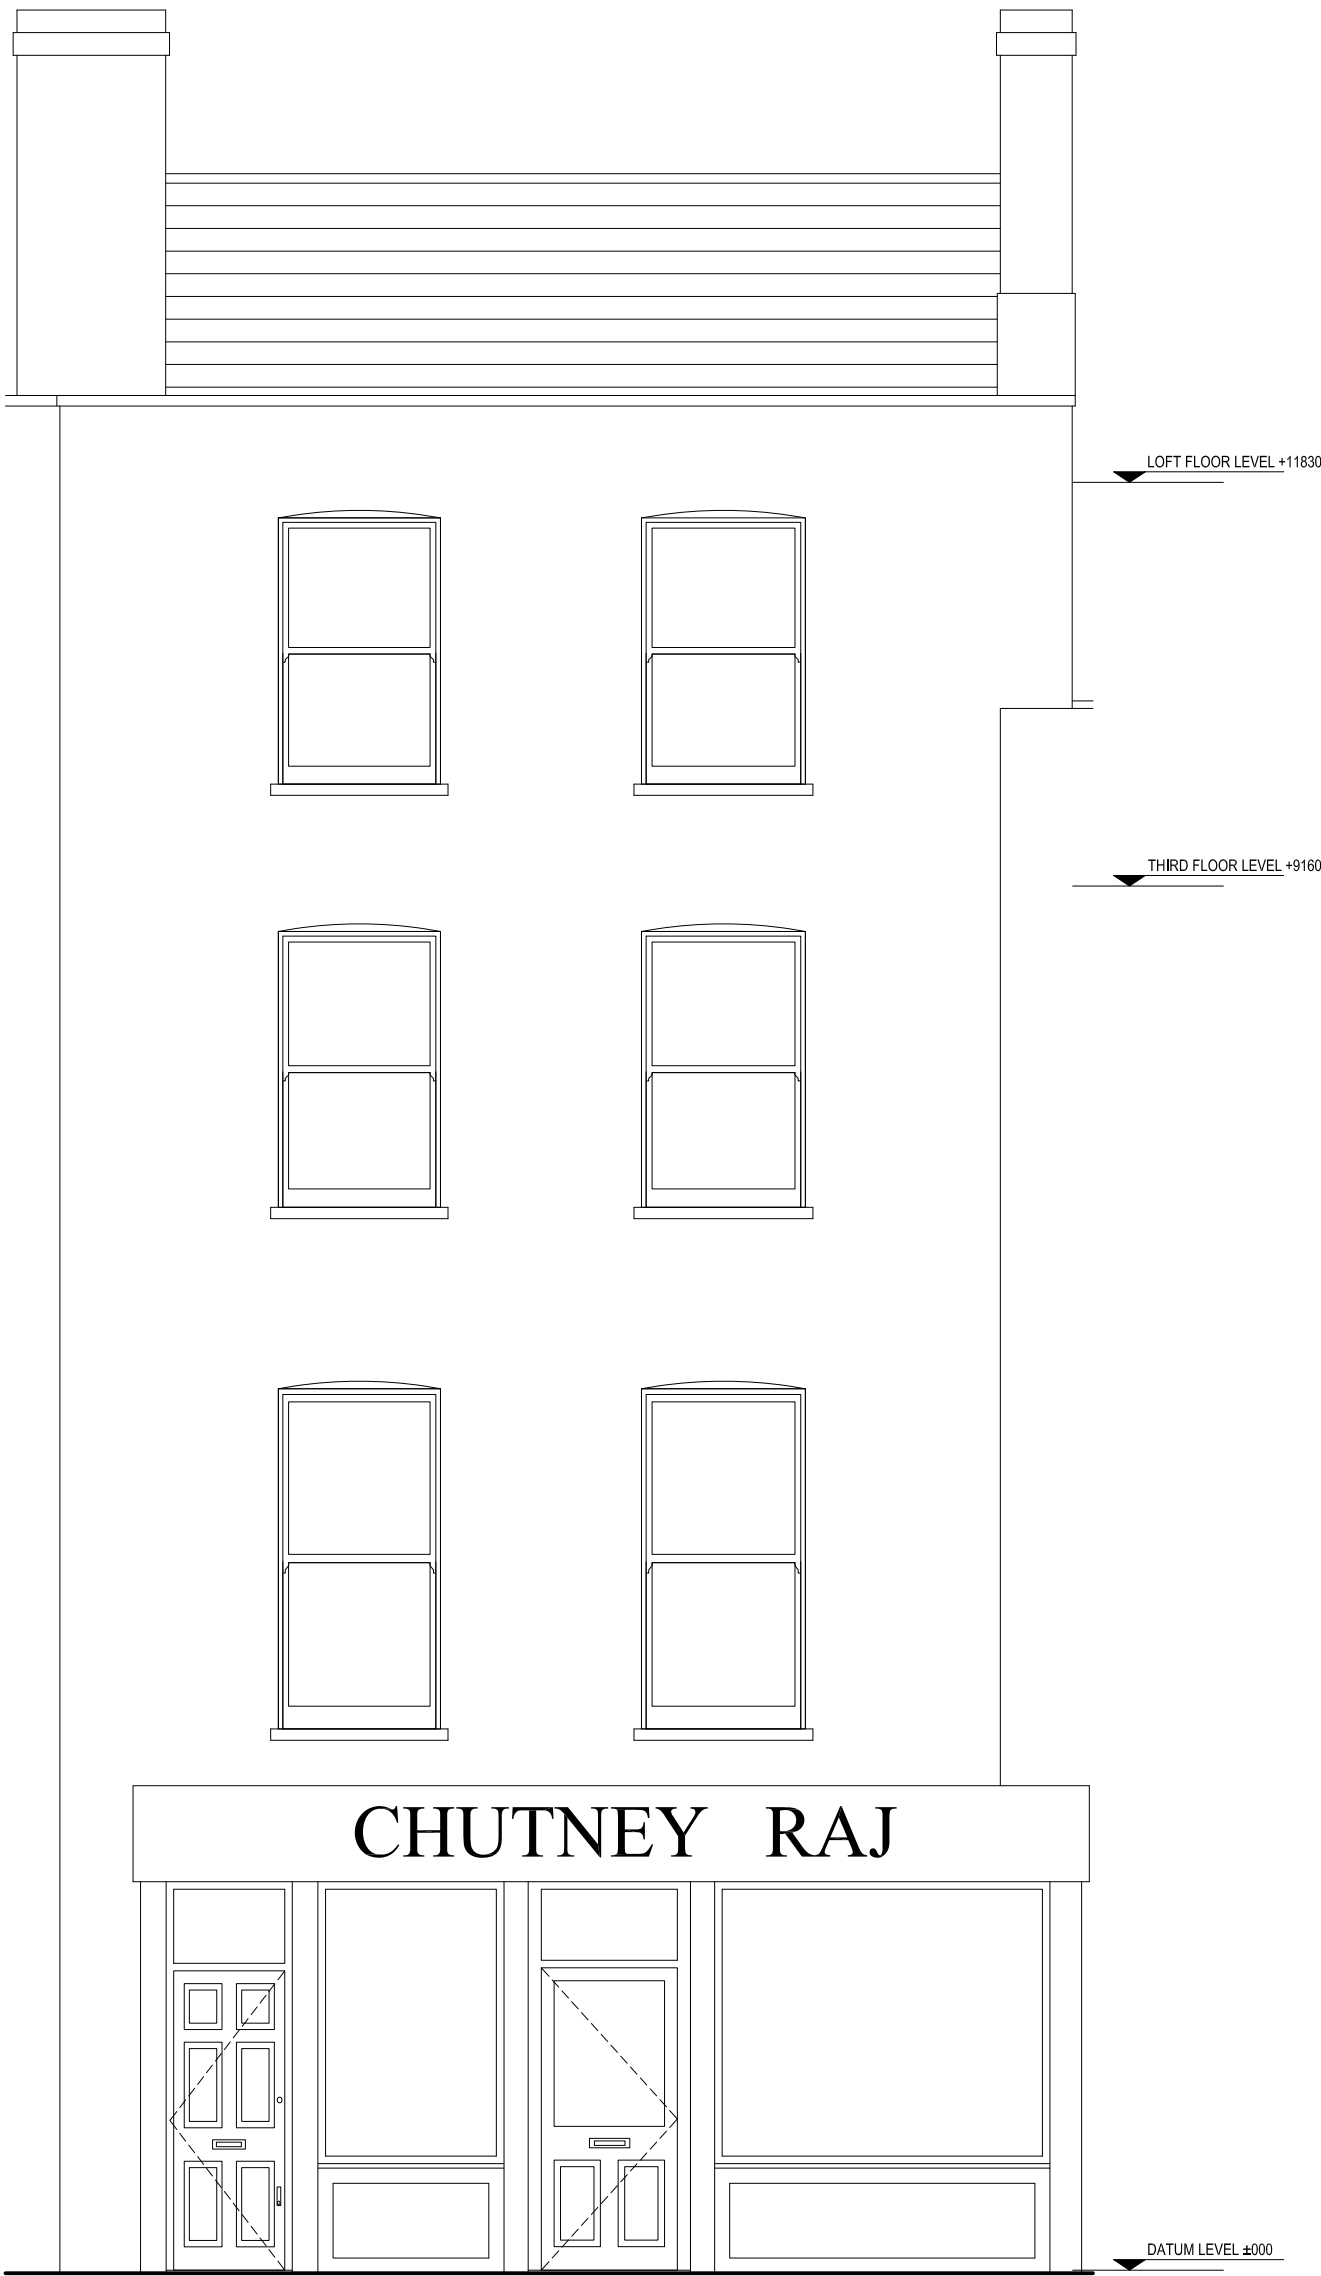

PROPOSED FRONT ELEVATION A - A
SCALE 1 : 50



REV	DATE	DESCRIPTION
		DRAWING ISSUE
		Preliminary
		CLIENT
		-

GRESFORD ARCHITECTS

Unit C1
3 Bradbury St
London
N16 8JN

t: +44 (0) 20 7249 1855
e: info@gresfordarchitects.co.uk
t: +44 (0) 7812 9470

PROJECT	TITLE
137 Gray's Inn Road London WC1X 8TU	
DRAWING	TITLE
Existing Front Elevation	

SCALE	DRAWN
1 : 50 @ A3	JMA
DATE	CHECKED
May 2011	-
DWG NO.	REVISION
475_020	-