


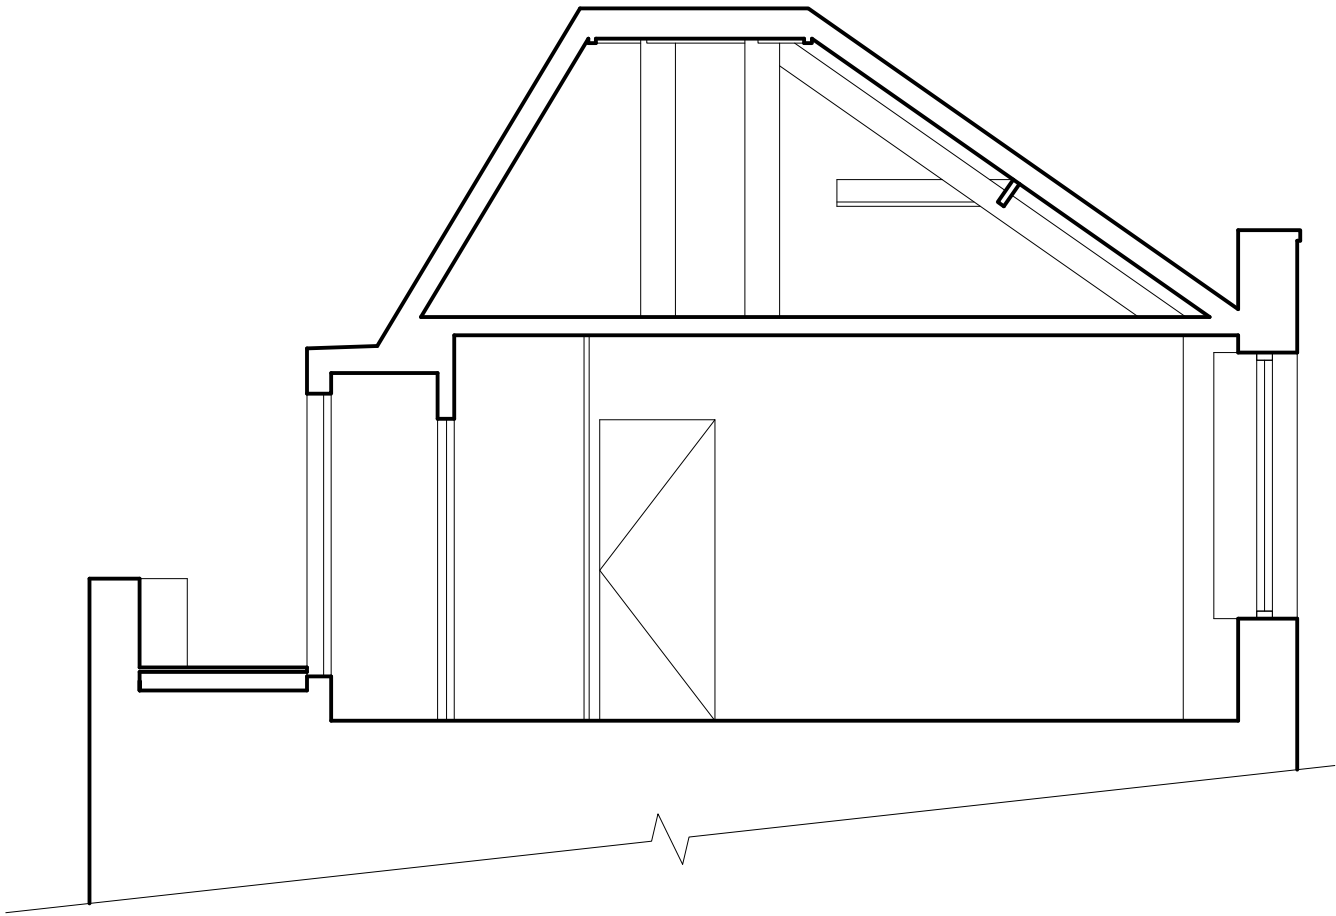

EXISTING SECTION B - B
SCALE 1 : 50

0.0 0.5 1.0 1.5 2.0 2.5m



EXISTING REAR ELEVATION C - C
SCALE 1 : 50

0.0 0.5 1.0 1.5 2.0 2.5m

REV	DATE	DESCRIPTION
DRAWING ISSUE		
Preliminary		
CLIENT		
-		

GRESFORD
ARCHITECTS

Unit C1
3 Bradbury St
London
N16 8JN

t: +44 (0) 20 7249 1855
e: info@gresfordarchitects.co.uk
f: +44 (0) 7812 9470

PROJECT TITLE	
137 Gray's Inn Road London WC1X 8TU	
DRAWING TITLE	
Existing Section B - B & Rear Elevation	
SCALE	DRAWN
1 : 50 @ A3	JMA
DATE	CHECKED
May 2011	-
DWG NO.	REVISION
475_021	-