


LEGEND

GENERAL NOTES

DO NOT SCALE FROM THIS
DRAWING
ALL DIMENSIONS TO BE
CHECKED ON SITE PRIOR TO
CONSTRUCTION
ALL DRAWINGS FOR PLANNING
PURPOSES ONLY


LEGEND

- DENOTES EXISTING
STRUCTURE RETAINED
- DENOTES OUTLINE OF
EXISTING STRUCTURE
REMOVED
- DENOTES PROPOSED
STRUCTURE
- DENOTES NEW BEAM
OVERHEAD
- DENOTES OUTLINE OF
STRUCTURE OVERHEAD
- DENOTES EXTENT OF
1800mm HEADROOM
- 1. NEW BRICK WORK
EXTERNAL WALL
- 2. NEW TILE HUNG EXTERNAL
WALL
- 3. NEW GLASS BALUSTRADE
- 4. NEW POWDER COATED
ALUMINIUM DOUBLE GLAZED
SLIDING DOOR
- 5. NEW POWDER COATED
ALUMINIUM DOUBLE GLAZED
SINGLE DOOR
- 6. NEW INTERNAL PARTITION
WALL
- 7. NEW SOLID TIMBER
INTERNAL SINGLE DOOR
- 8. NEW SINGLE PLY
MEMBRANE FLAT ROOF
CONSTRUCTION
- 9. NEW STAIRCASE
- 10. NEW POWDER COATED
ALUMINIUM DOUBLE GLAZE
ROOFLIGHT
- 11. NEW SLATE MANSARD ROOF
CONSTRUCTION
- 12. NEW FLAT ROOF DORMER
WITH WHITE PAINTED
TIMBER SASH WINDOW TO
MATCH STYLE OF EXISTING
PROPERTY
- 13. NEW SLATTED VERTICAL
TIMBER SIDE SCREEN

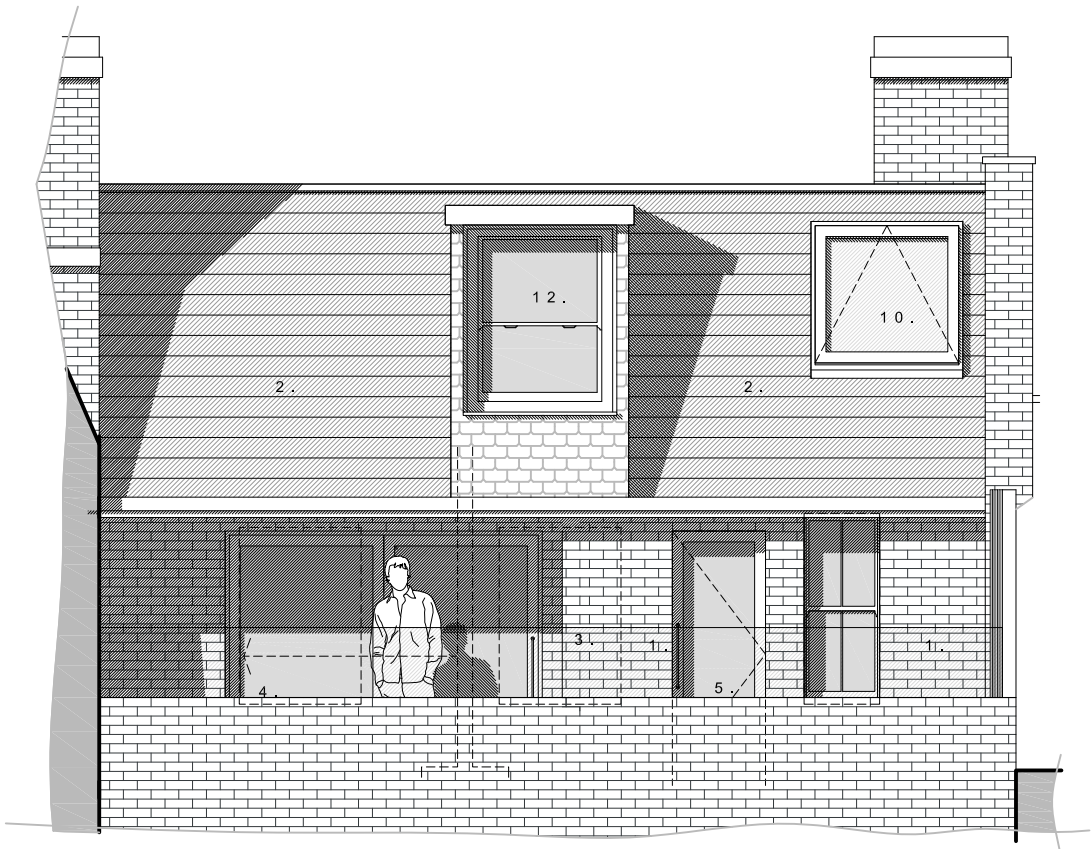

PROPOSED REAR ELEVATION
SCALE 1 : 50

0.0 0.5 1.0 1.5 2.0 2.5m

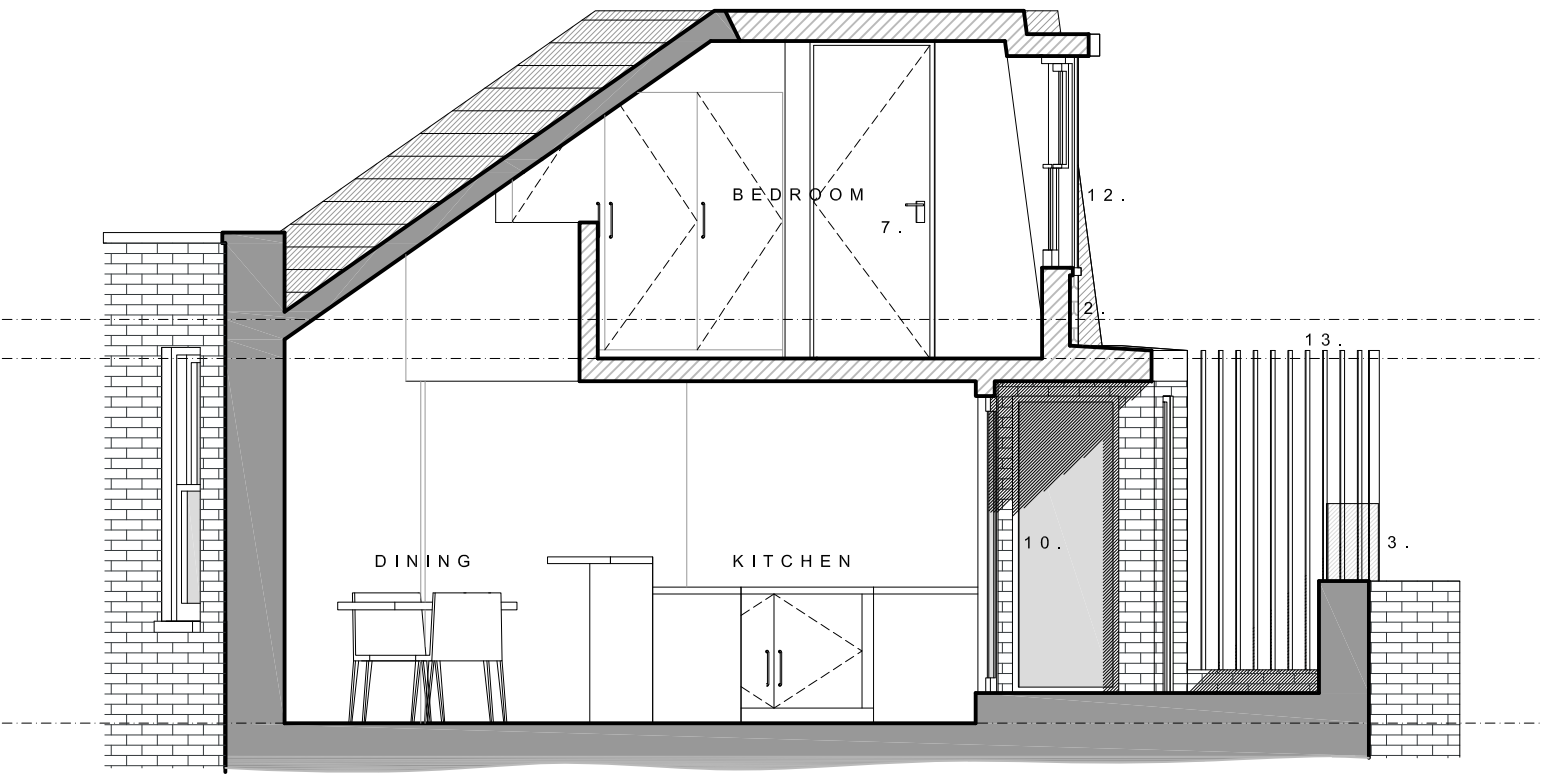

PROPOSED SECTION D - D
SCALE 1 : 50

0.0 0.5 1.0 1.5 2.0 2.5m

REV	DATE	DESCRIPTION
1		Preliminary
CLIENT		
Alex Jose		

GRESFORD
ARCHITECTS

Unit C1
3 Bradbury St
London
N16 8JN

t: +44 (0) 20 7249 1855
e: info@gresfordarchitects.co.uk
f: +44 (0) 7812 9470

PROJECT TITLE	
137 Gray;s Inn Road London WC1X 8TU	
DRAWING TITLE	
Proposed Rear Elevation Section D - D	
SCALE	DRAWN
1 : 50 @ A3	JMA
DATE	CHECKED
Sept 2011	-
DWG NO.	REVISION
475_122	-