


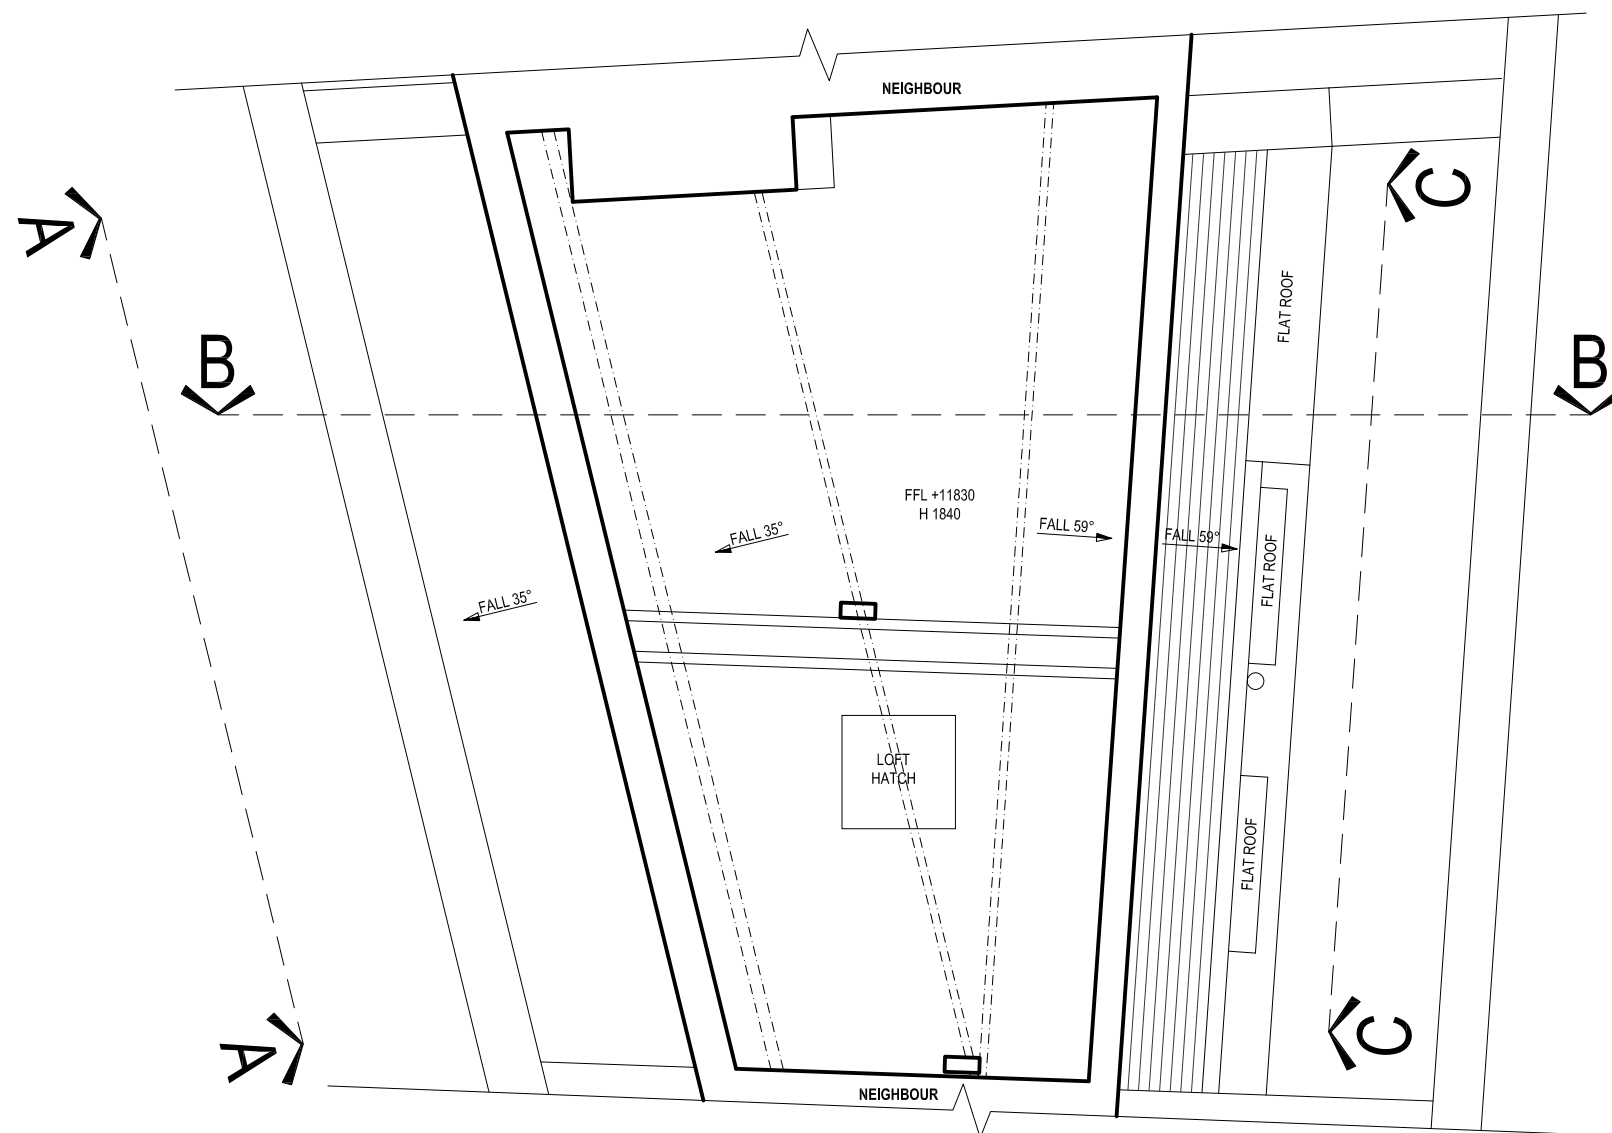

EXISTING ATTIC FLOOR PLAN
SCALE 1 : 50



REV	DATE	DESCRIPTION
DRAWING ISSUE		
Comment		
CLIENT		

GRESFORD
ARCHITECTS

Unit C1
3 Bradbury St
London
N16 8JN

t: +44 (0) 20 7249 1855
e: info@gresfordarchitects.co.uk
f: +44 (0) 7812 9470

PROJECT TITLE

137 Grays Inn Road
London
WC1X 8TU

DRAWING TITLE

Existing Attic Floor Plan

1

1.

SCALE	DRAWN
1/50@A3	JMA

DATE	CHECKED
M: 0011	

May 2011	-
DWG NO.	REVISION

DWG NO.	REVISION
475_011	-