


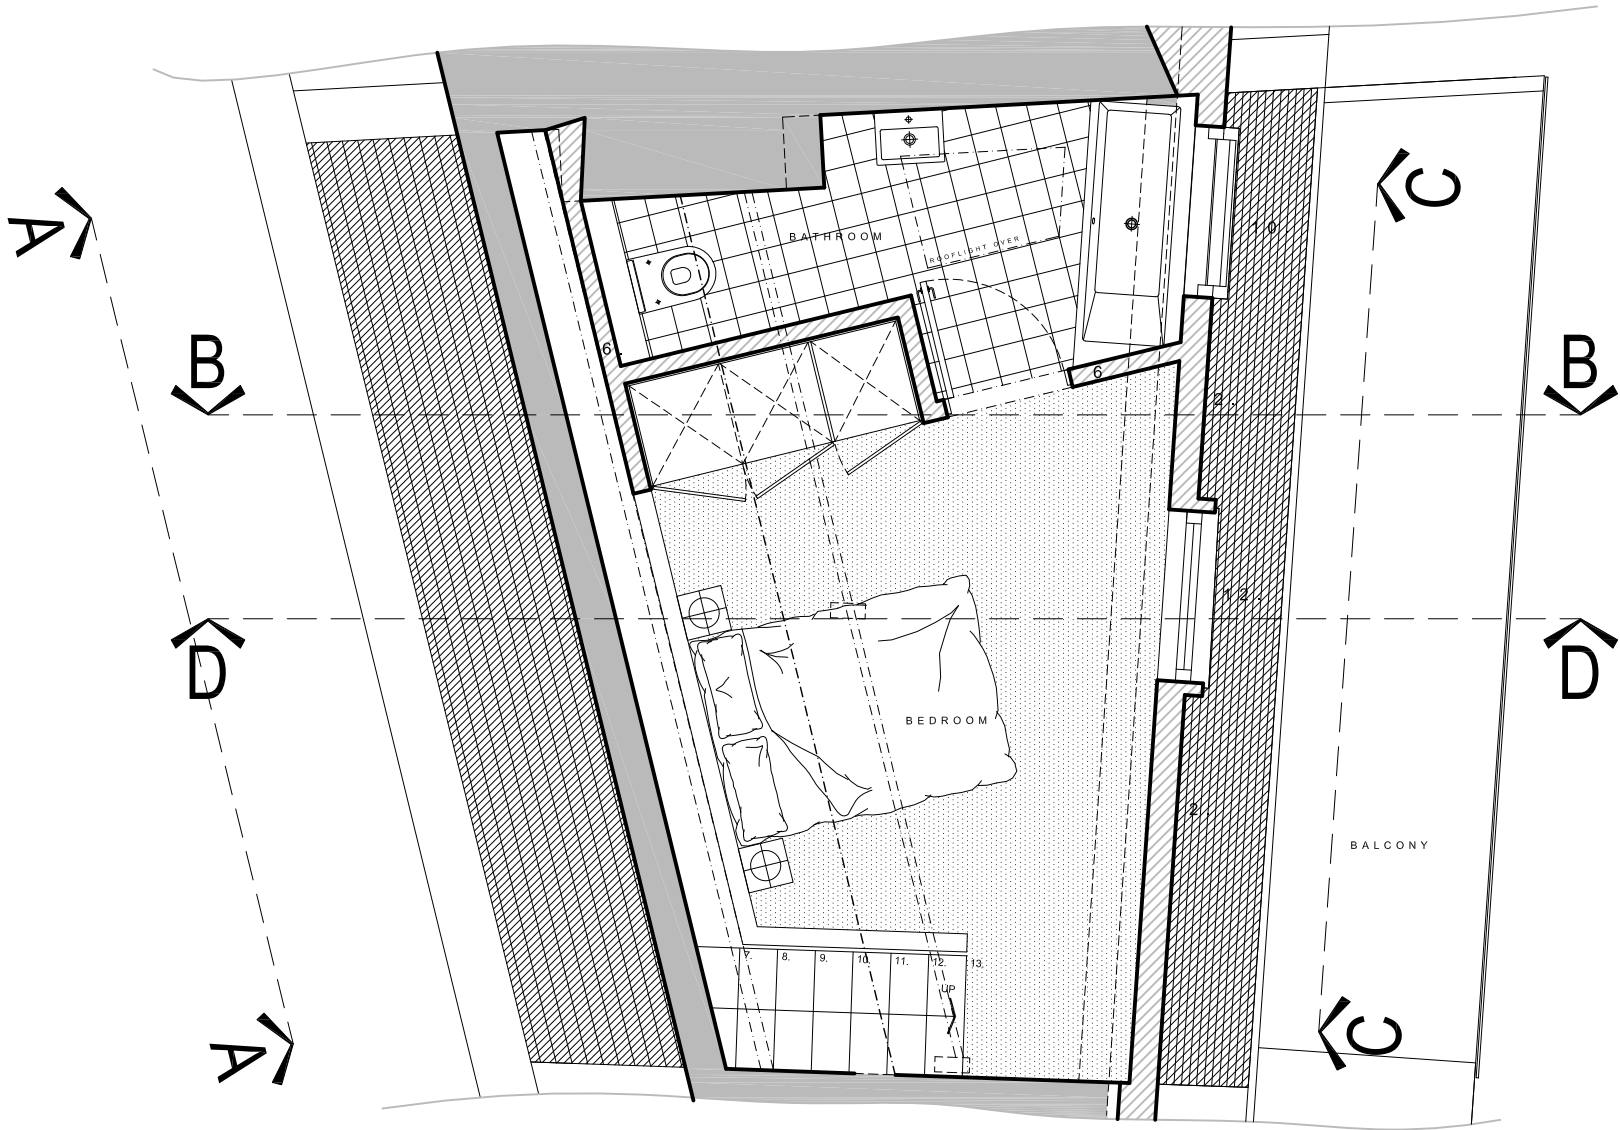

PROPOSED ATTIC FLOOR PLAN
SCALE 1 : 50



GA COMPUTER FILE
NOTES

LEGEND

GENERAL NOTES

DO NOT SCALE FROM THIS
DRAWING
ALL DIMENSIONS TO BE
CHECKED ON SITE PRIOR TO
CONSTRUCTION
ALL DRAWINGS FOR PLANNING
PURPOSES ONLY

LEGEND

- DENOTES EXISTING
STRUCTURE RETAINED
- DENOTES OUTLINE OF
EXISTING STRUCTURE
REMOVED
- DENOTES PROPOSED
STRUCTURE
- DENOTES NEW BEAM
OVERHEAD
- DENOTES OUTLINE OF
STRUCTURE OVERHEAD
- DENOTES EXTENT OF
1800mm HEADROOM

- NEW BRICK WORK
EXTERNAL WALL
- NEW TILE HUNG EXTERNAL
WALL
- NEW GLASS BALUSTRADE
- NEW POWDER COATED
ALUMINIUM DOUBLE GLAZED
SLIDING DOOR
- NEW POWDER COATED
ALUMINIUM DOUBLE GLAZED
SINGLE DOOR
- NEW INTERNAL PARTITION
WALL
- NEW SOLID TIMBER
INTERNAL SINGLE DOOR
- NEW SINGLE PLY
MEMBRANE FLAT ROOF
CONSTRUCTION
- NEW STAIRCASE
- NEW POWDER COATED
ALUMINIUM DOUBLE GLAZE
ROOFLIGHT
- NEW SLATE MANSARD ROOF
CONSTRUCTION
- NEW FLAT ROOF DORMER
WITH WHITE PAINTED
TIMBER SASH WINDOW TO
MATCH STYLE OF EXISTING
PROPERTY
- NEW SLATTED VERTICAL
TIMBER SIDE SCREEN

E	22.09.2011	Amendments following client meeting
D	20.09.2011	Alterations prior to submission
C	27.06.2011	Alterations prior to submission
B	13.06.2011	Alterations following client meeting 31.05.2011
A	28.05.2011	General alterations prior to client meeting

REV	DATE	DESCRIPTION
-----	------	-------------

DRAWING ISSUE
Comment

CLIENT

Alex Jose

GRESFORD
ARCHITECTS

Unit C1
3 Bradbury St
London
N16 8JN

t: +44 (0) 20 7249 1855
e: info@gresfordarchitects.co.uk
f: +44 (0) 7812 9470

PROJECT TITLE

137 Grays Inn Road
London
WC1X 8TU

DRAWING TITLE

Proposed Attic Floor Plan

-

-

SCALE
1/50@A3

DRAWN
JMA

DATE
Sept 2011

CHECKED
-

DWG NO.
475_111

REVISION
E