



proposed front elevation

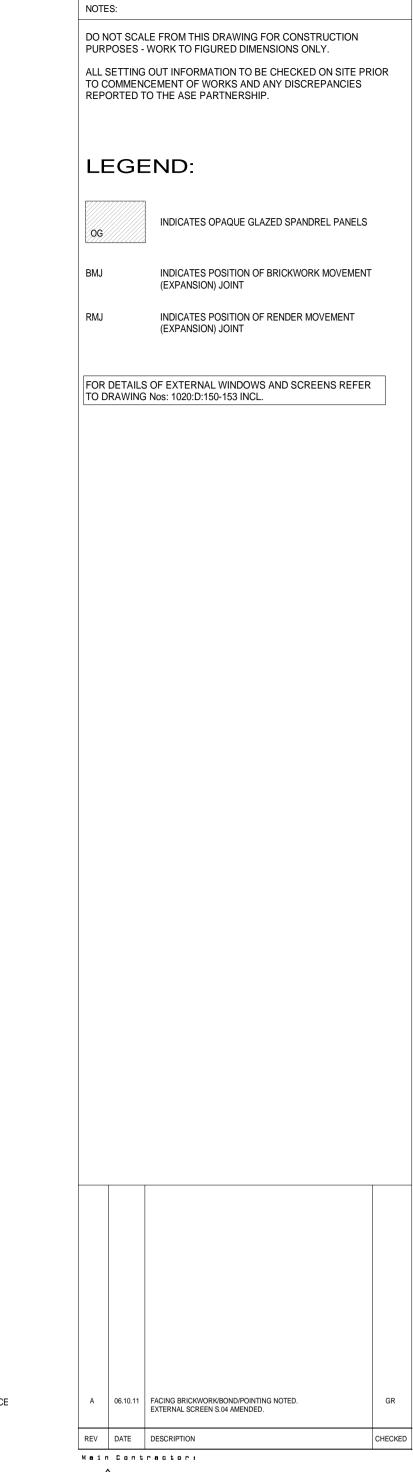

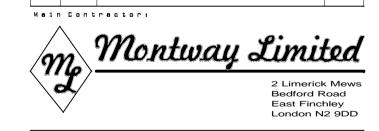



ASE Partnership 60 Bridge Road East Welwyn Garden City Herts AL7 1JU

tel 01707-393971 fax 01707-393980 e-mail info@a-s-e.co.uk

ST PANCRAS BOXING CLUB 25-27 TALACRE ROAD LONDON

Drawing Title:

PROPOSED FRONT ELEVATION

 Drawn By:
 Scale:
 1:50@A1
 Date:
 JULY 11

 Drg Status:
 CONSTRUCTION
 Checked:
 GR

 Drawing No:
 1020: GA: 020
 Revision:
 A