



7

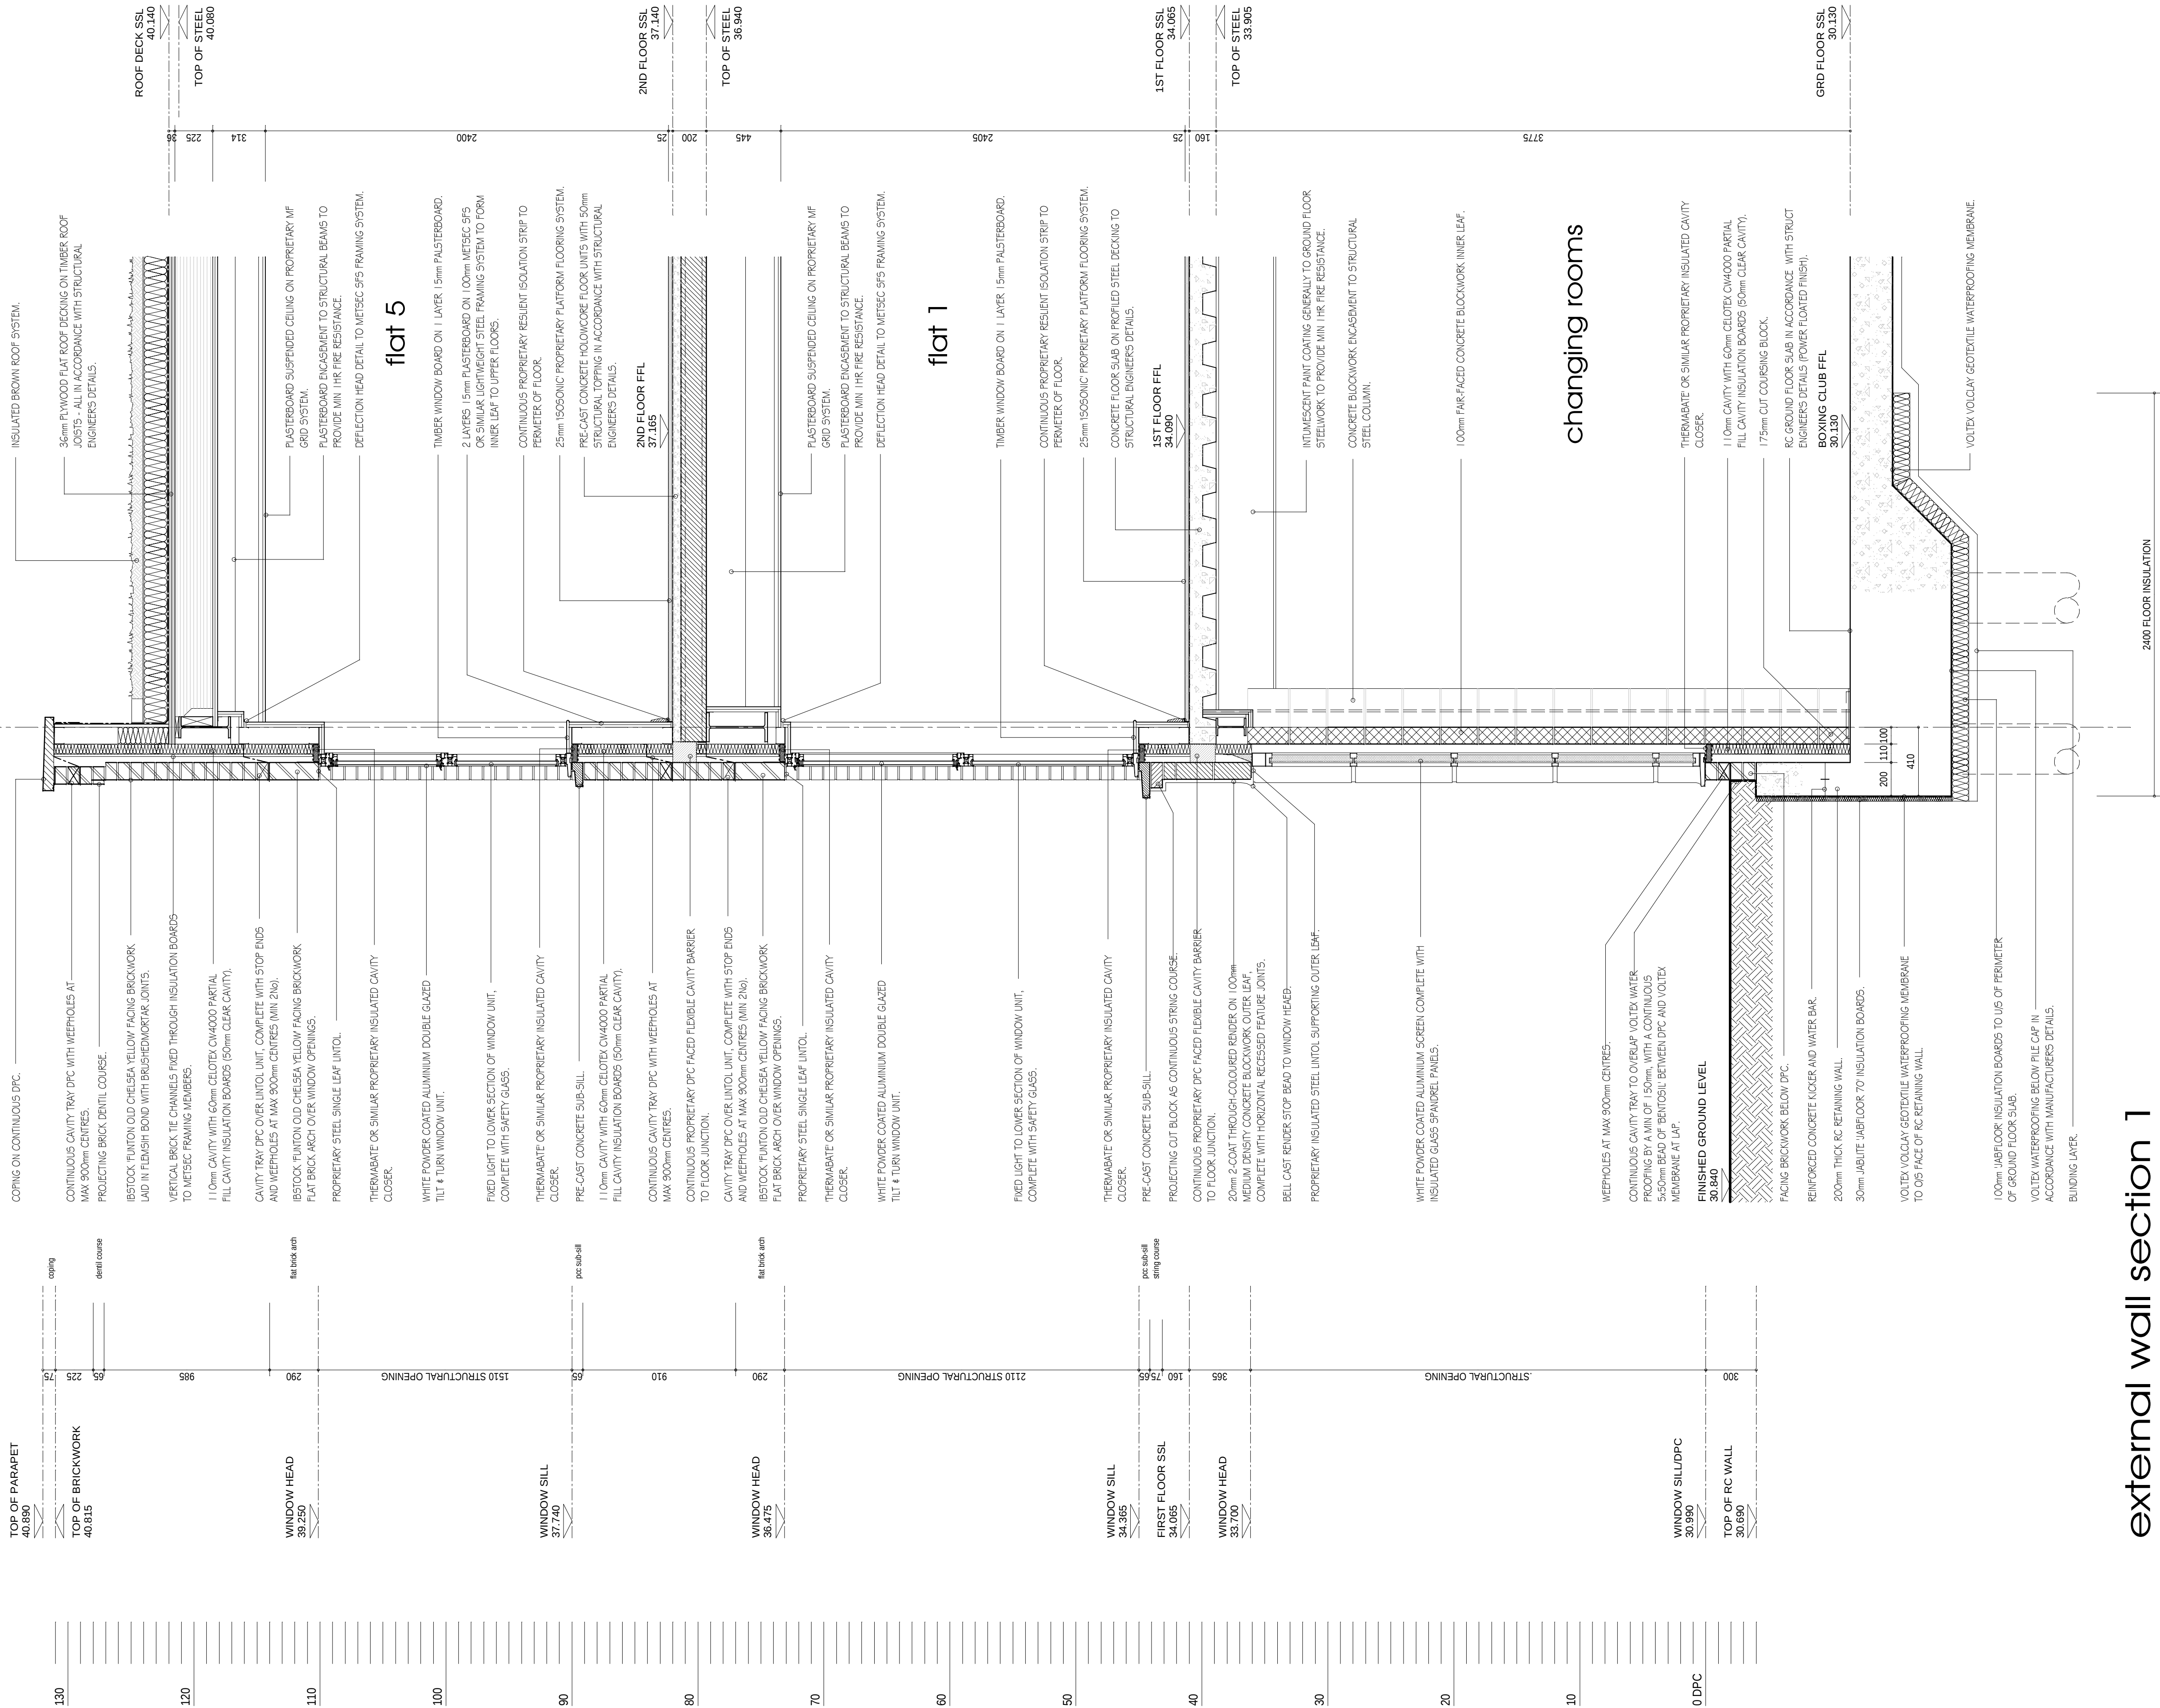

external wall section 1

NOTES:
DO NOT SCALE FROM THIS DRAWING FOR CONSTRUCTION PURPOSES - WORK TO FIGURED DIMENSIONS ONLY.
ALL SETTING OUT INFORMATION TO BE CHECKED ON SITE PRIOR TO COMMENCEMENT OF WORKS AND ANY DISCREPANCIES REPORTED TO THE ASE PARTNERSHIP.
THIS DRAWING TO BE READ IN CONJUNCTION WITH SEPARATE STRUCTURAL ENGINEER'S SUPERSTRUCTURE DRAWINGS.

CONSTRUCTION

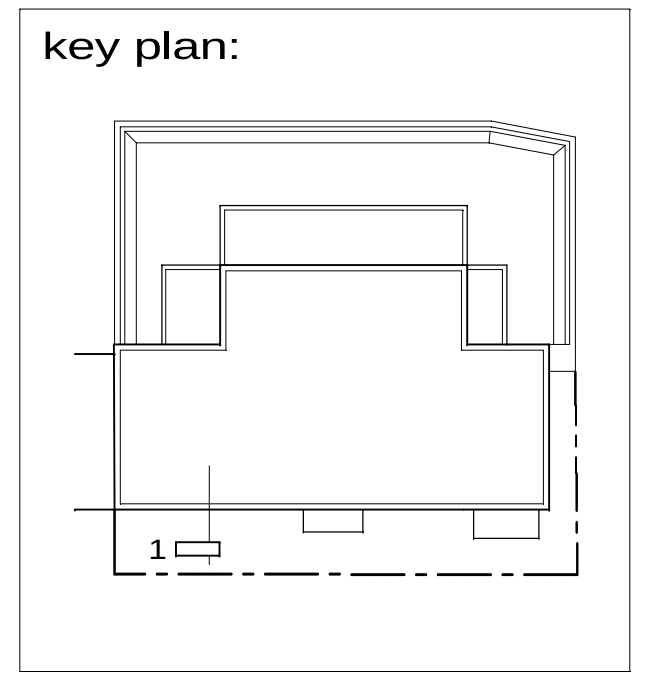

A	10.10.11	EXTERNAL MATERIAL REFERENCES ADDED. PREFAB ARCH UNITS OMITTED OVER WINDOW OPENINGS.	GR
REV	DATE	DESCRIPTION	CHECKED

Montway Limited
2 Limerick Mews
Bedford Road
East Finchley
London N2 9DD

ase
Partnership
60 Bridge Road East
Welwyn Garden City
Herts AL7 1JU
tel 01707-393971
fax 01707-393980
e-mail info@ase-co.uk

PROJECT
ST PANCRAS BOXING CLUB
25-27 TALACRE ROAD
LONDON

Drawing Title

EXTERNAL WALL SECTION 1

Drawn By	Scale	1:20@A1	Date	JULY 11
Dwg Status	CONSTRUCTION	Checked	GR	
Drawing No	1020 : GA : 040	Revision	A	