





7

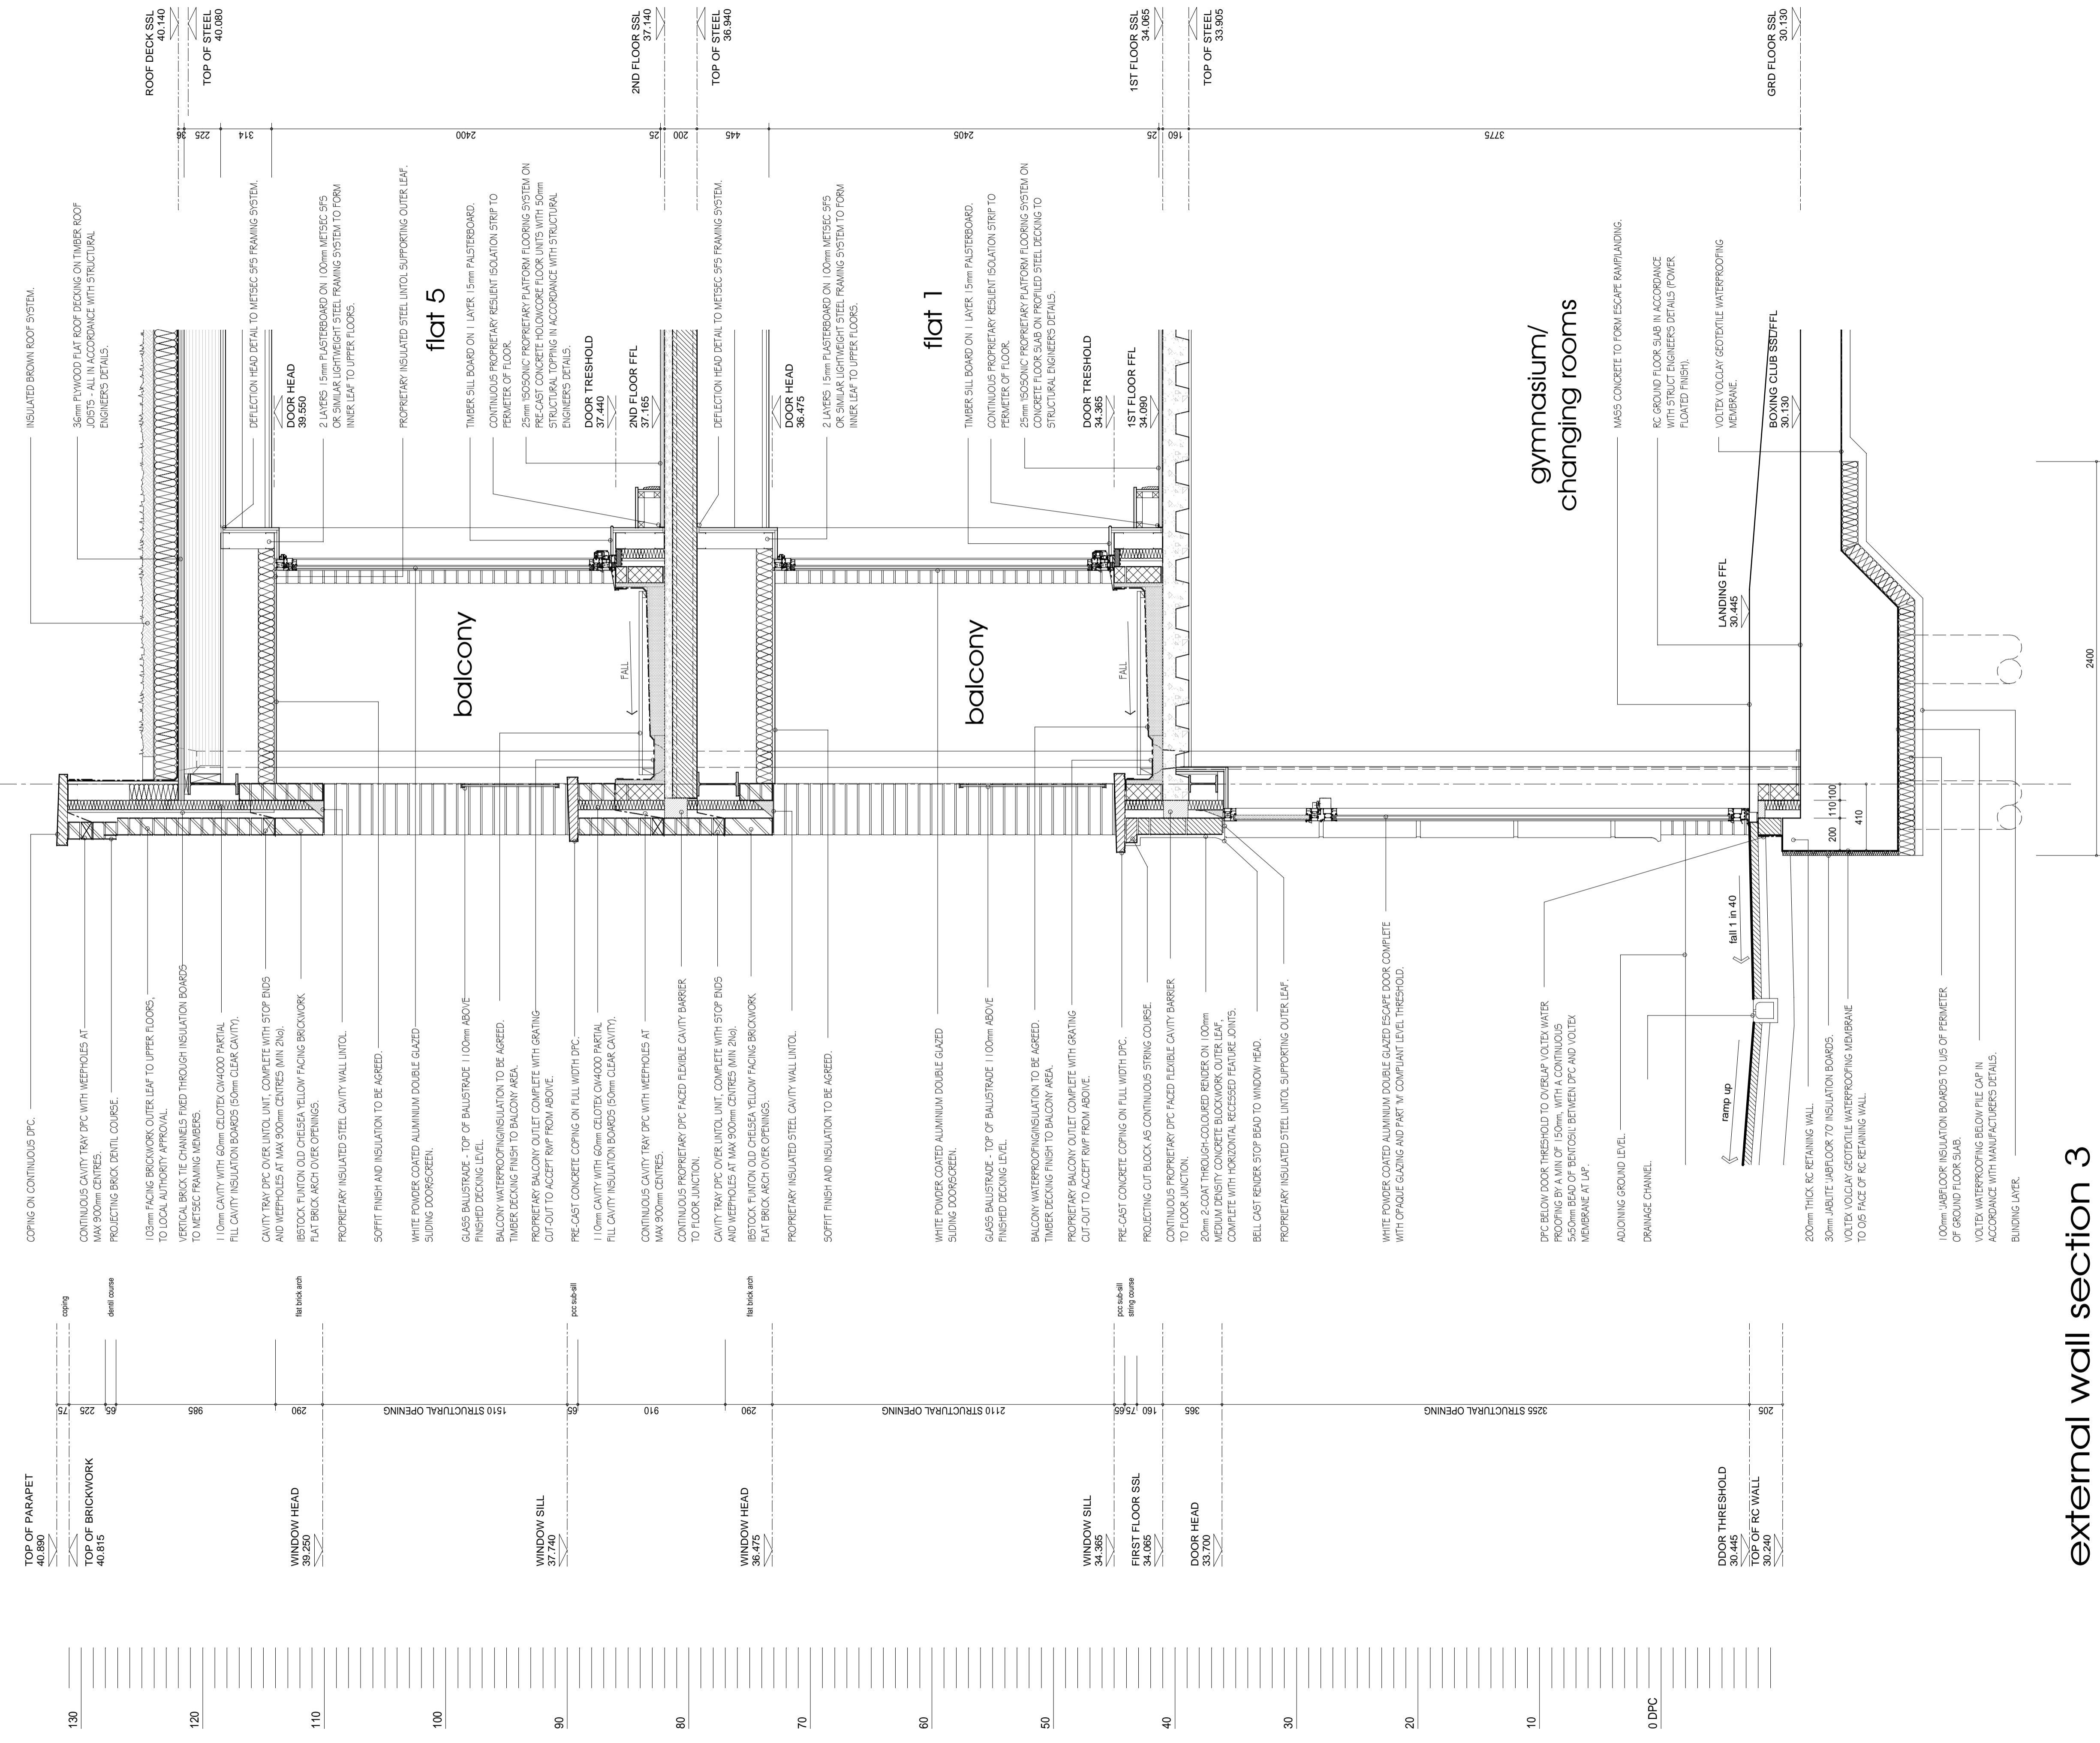

NOTES:  
DO NOT SCALE FROM THIS DRAWING FOR CONSTRUCTION PURPOSES - WORK TO FIGURED DIMENSIONS ONLY.  
ALL SETTING OUT INFORMATION TO BE CHECKED ON SITE PRIOR TO COMMENCEMENT OF WORKS AND ANY DISCREPANCIES REPORTED TO THE ASE PARTNERSHIP.  
THIS DRAWING TO BE READ IN CONJUNCTION WITH SEPARATE STRUCTURAL ENGINEER'S SUPERSTRUCTURE DRAWINGS.

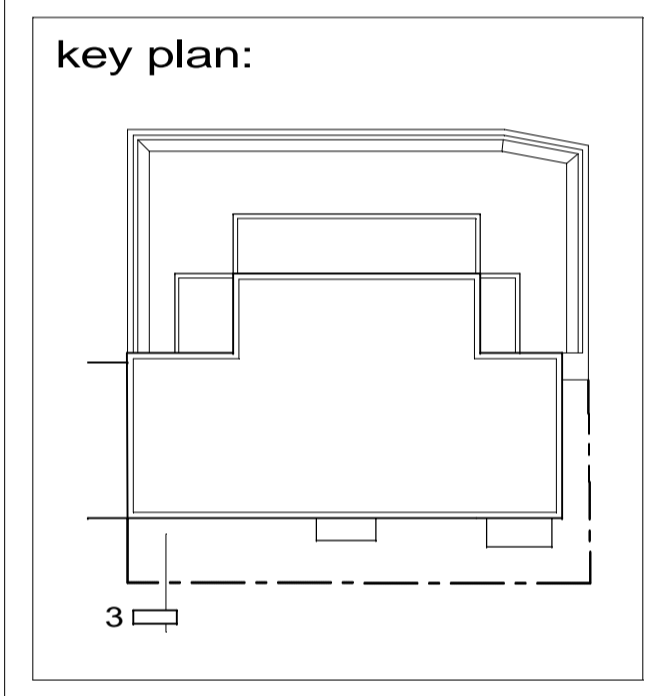

REV	DATE	DESCRIPTION	CHECKED
A	10.10.11	EXTERNAL MATERIAL REFERENCES ADDED. DOOR HEAD DETAILS AMENDED.	GR

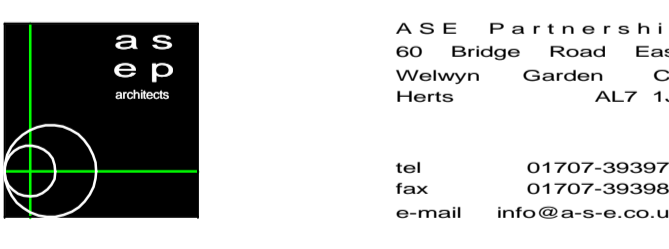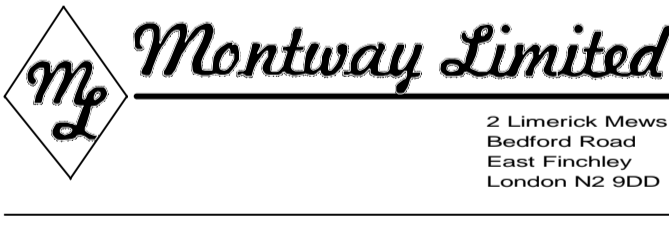

PROJECT:  
ST PANCRAS BOXING CLUB  
25-27 TALACRE ROAD  
LONDON

Drawing Title: EXTERNAL WALL SECTION 3

Drawn by:	Scale: 1:20@A1	Date: AUG 11
Disc Status: CONSTRUCTION	Checked: GR	
Drawing No: 1020 : GA : 042	Revision: A	