

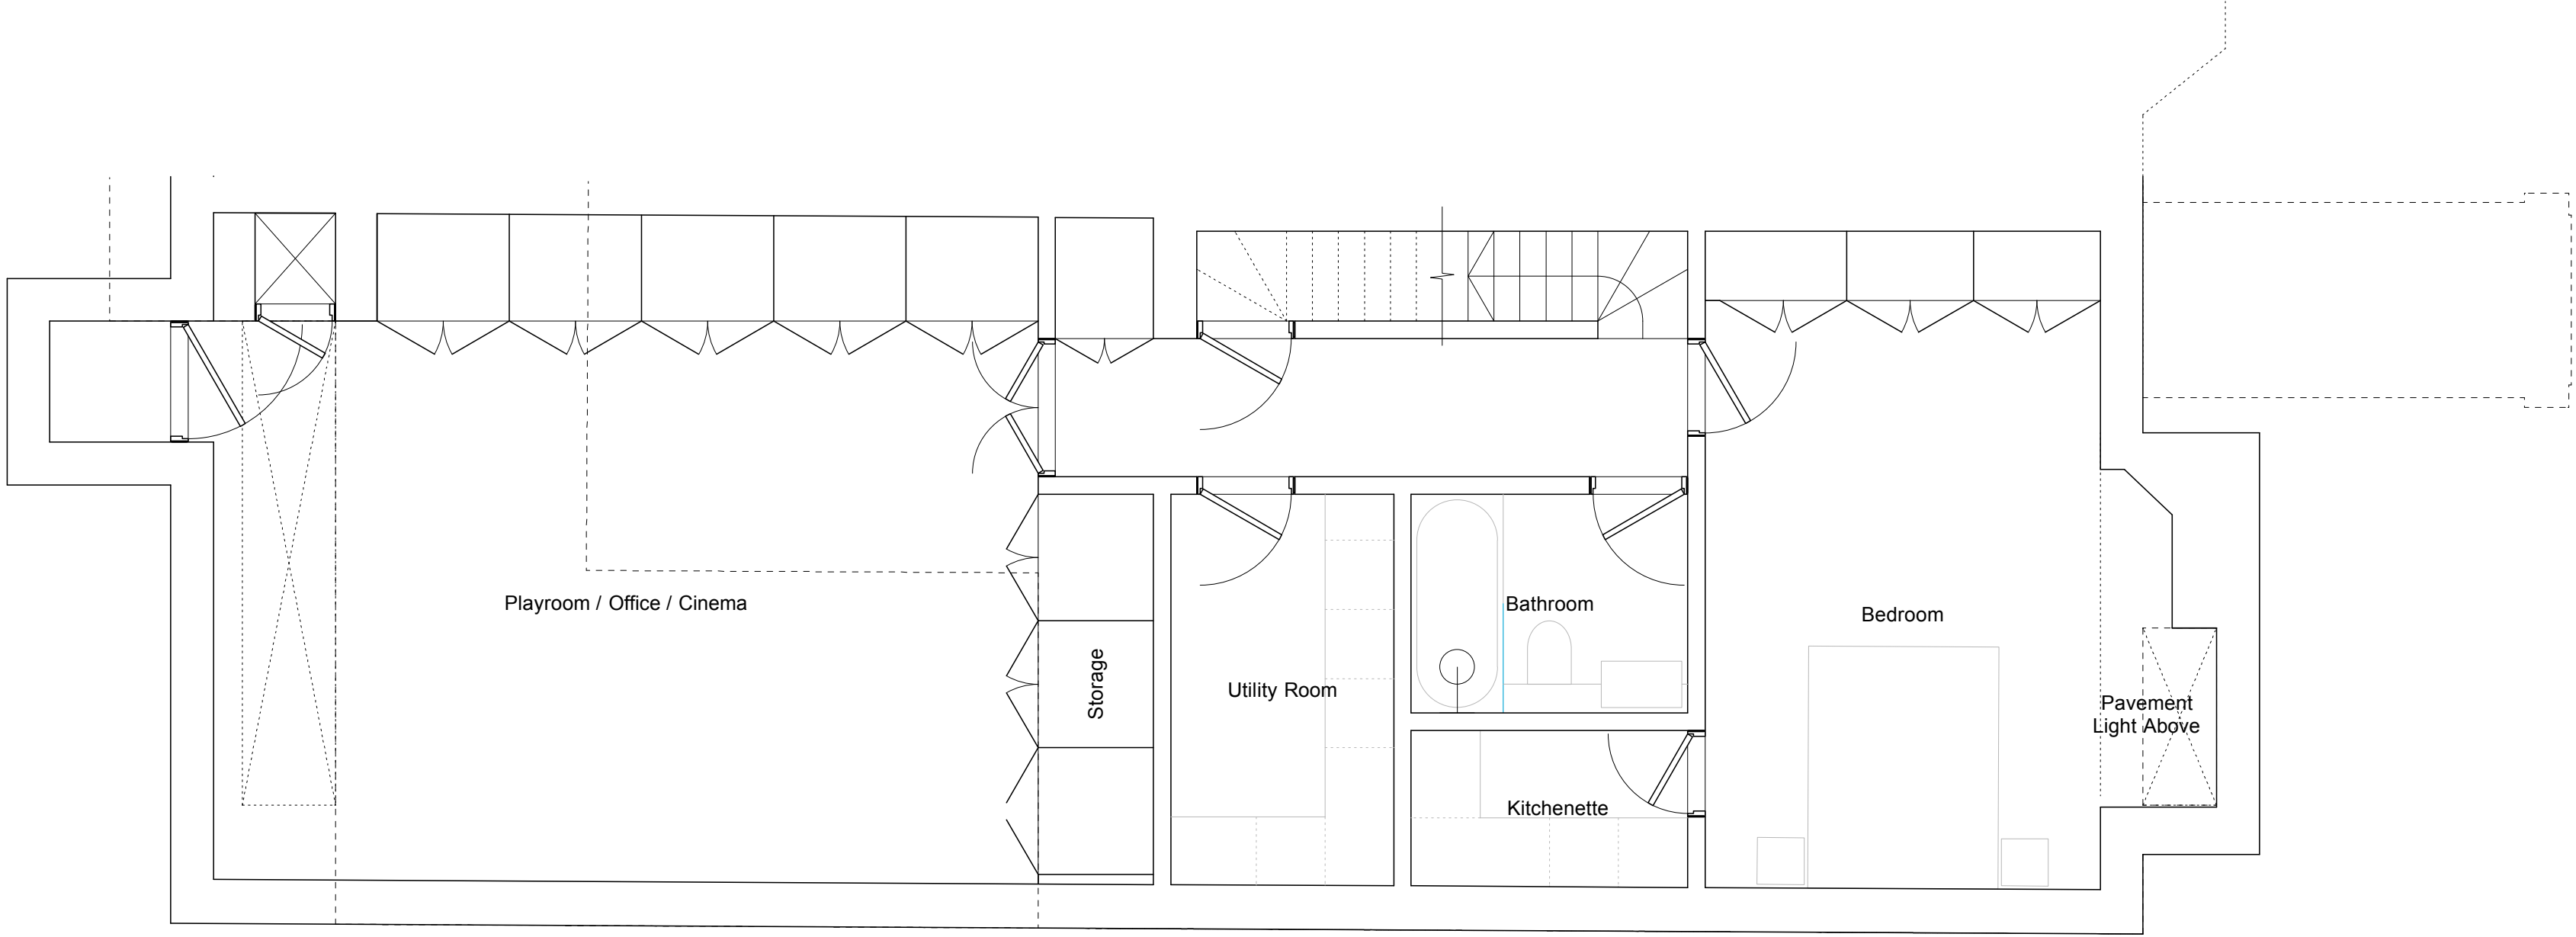


LOWER GROUND FLOOR PLAN

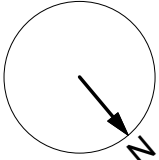

BASEMENT FLOOR PLAN

 

Charlton
Brown
Architects

Planning Application

38 Pilgrims Lane, Hampstead, London NW3 1SN.

Proposed Basement & Lower Ground Floor Plans. 1155/3/AP 01

The Old Chapel | Shepherds Walk | Hampstead | London | NW3 5UE | Scale: 1:50 @ A1, 1:100 @ A3
T: 020 7794 1234 | F: 020 7435 5085 | E: office@charltonbrown.com | This drawing is copyright
Please follow the drawing's details. If you find errors or omissions ask for clarification. Do not proceed without revised instructions. No dimensions to be scaled.