
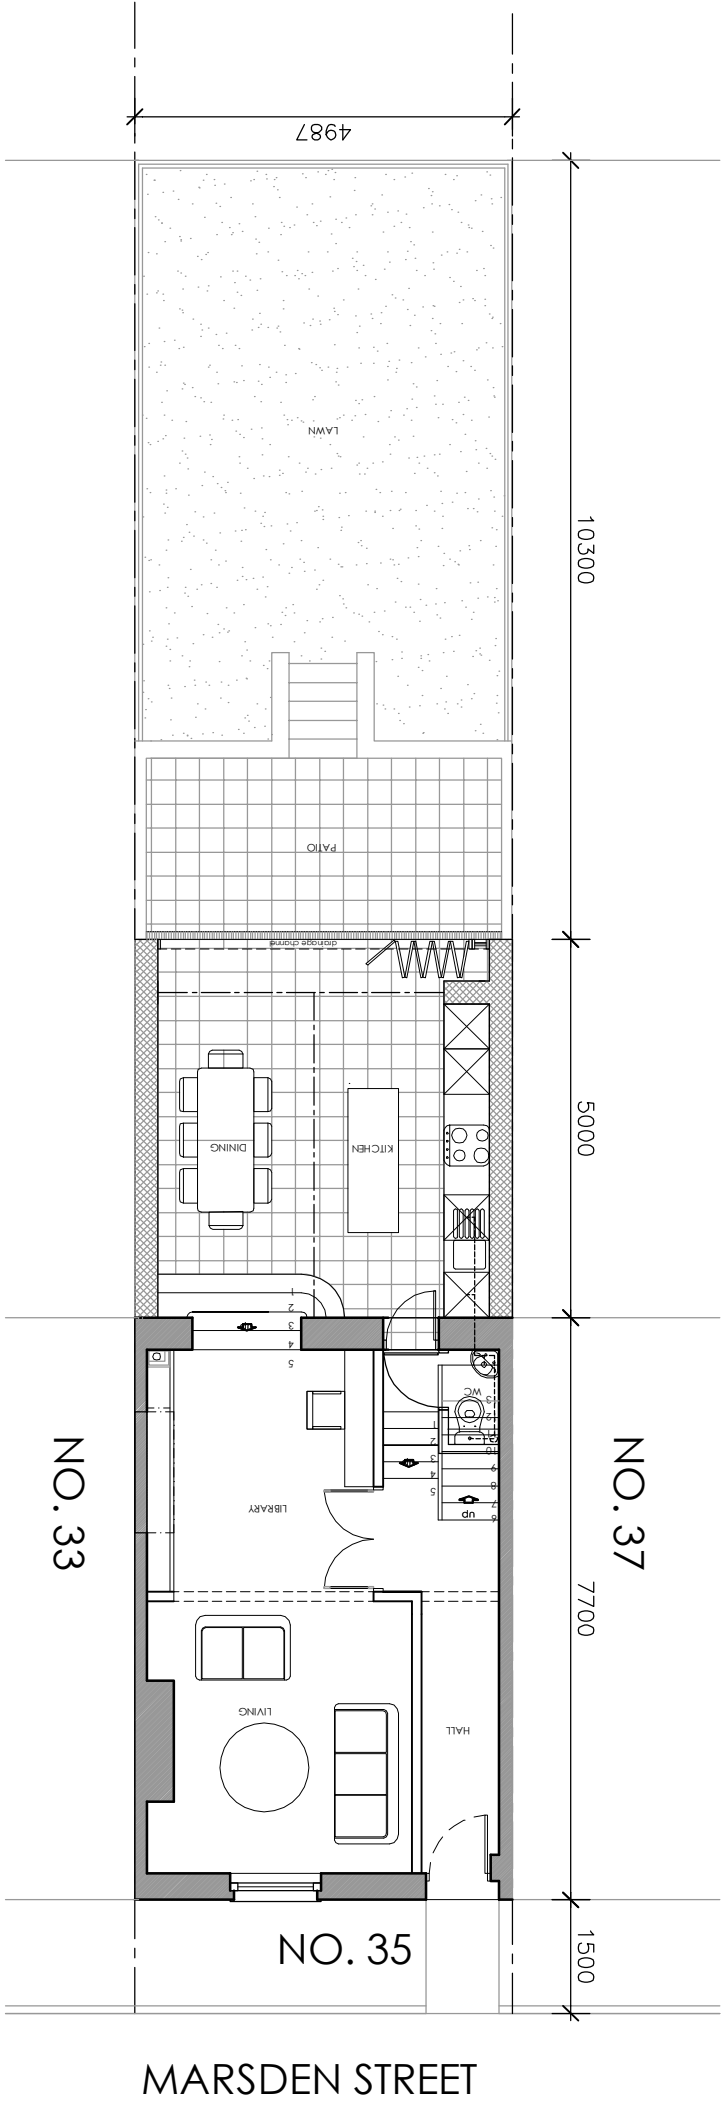


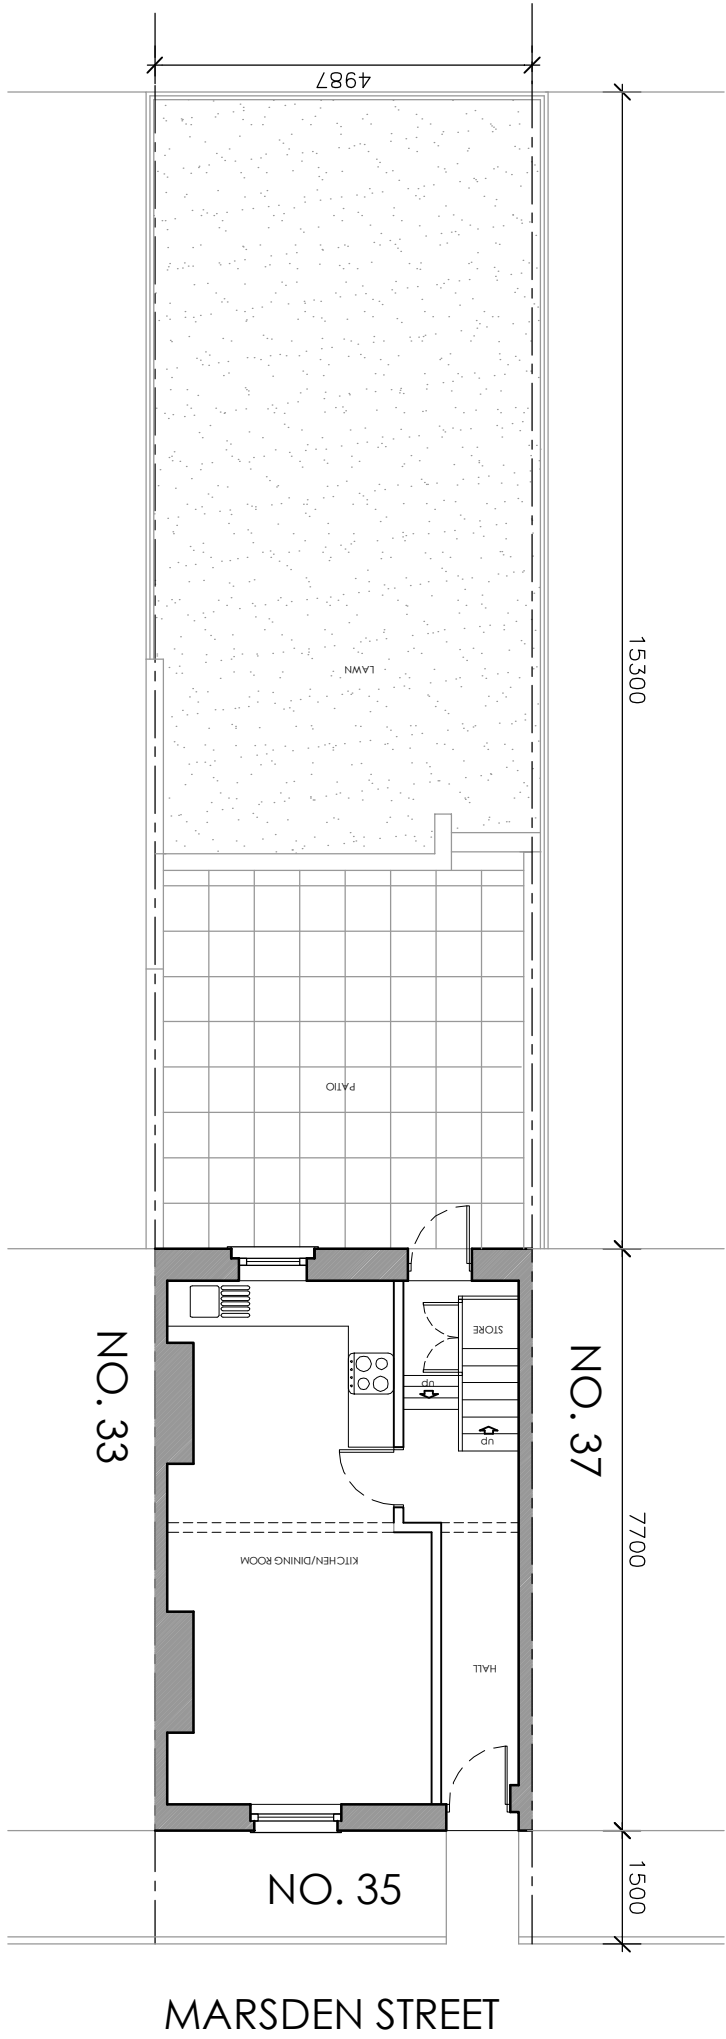

REVISION

DATE/DRAWN

PROJECT 35 MARSDEN STREET
LONDON NW5 3HE
DRAWING TITLE SITE PLAN
EXISTING AND PROPOSED
DATE JANUARY 2011
SCALE 1:100 @ A3
STATUS PLANNING
JOB NO. 201101
DRAWING NO. 101
REVISION