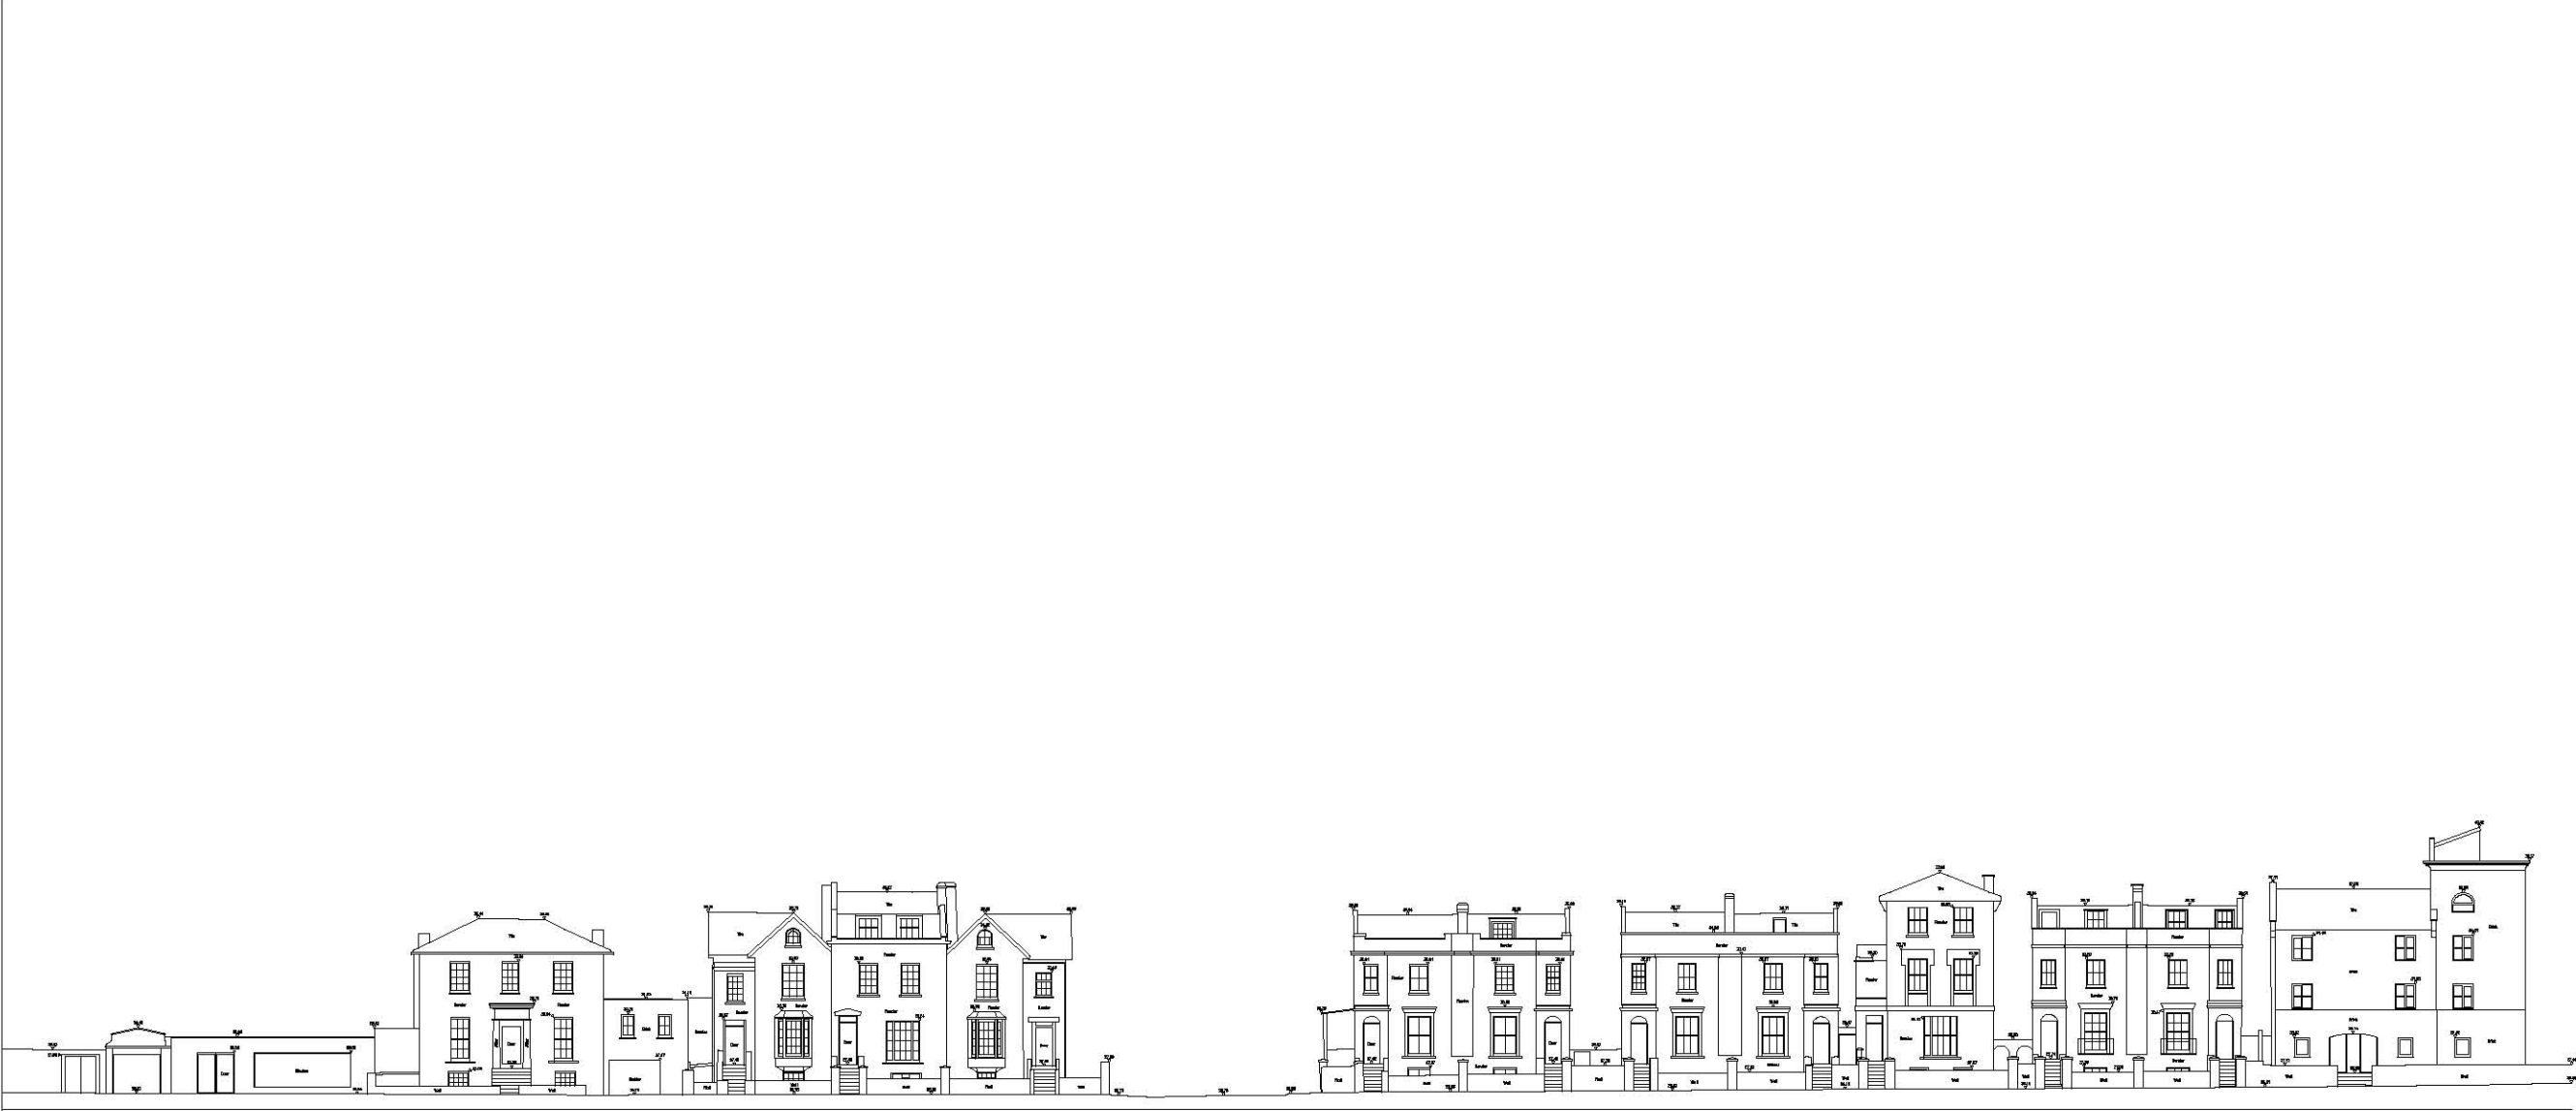


N.T.S

NOTES

1.

2.

3.

4.

5.

6.

7.

8.
- THIS DRAWING MUST NOT BE SCALED.

THE CONTRACTOR IS TO CHECK ALL DIMENSIONS ON SITE.

LEVELS AND ORLO ARE RELATED TO PREVIOUS SURVEY OF STABLE MARKET JOB ID - 11806.

GIRTH, SPREADS, HEIGHTS AND SPECIES OF TREES ARE INDICATIVE ONLY.

SURVEY HAS BEEN CARRIED OUT TO AN ACCURACY COMMENSURATE WITH A 1:500 SCALE DRAWING.

DETAILS IN ADJACENT PROPERTIES ARE APPROXIMATE WHERE WE HAVE NO ACCESS.

LEVELS SHOWN ON KERB LINES ARE ROAD (CHANNELS) LEVELS.

IN ALL CASES DRAWING SHOULD BE READ WITH ANNOTATION

Rev	Date	In1	Description	Checked
-----	------	-----	-------------	---------

PROJECT

CANAL MARKET

CLIENT



DRAWING ORIGINATOR



Tel: 01494 716453
Fax: 01494 718453
e-mail: enquiry@kndsveys.com

74 WATCHET LANE
HOLMER GREEN
HIGH WYCOMBE
BUCKINGHAMSHIRE
HP12 6UG

Originator Job Reference :- 11806

DRAWING TITLE
HAWLEY ROAD
FRONT ELEVATIONS

ELEVATIONS

Drawing Status	Drawn By: KND SURVEYS	Date: 10.11.06
Information	Scale: 1:200 @ A1	Checked By: PBN
Yards		
Centimetres		

CT	Sheet 2 of 2	11806-HR-EL
----	--------------	-------------