


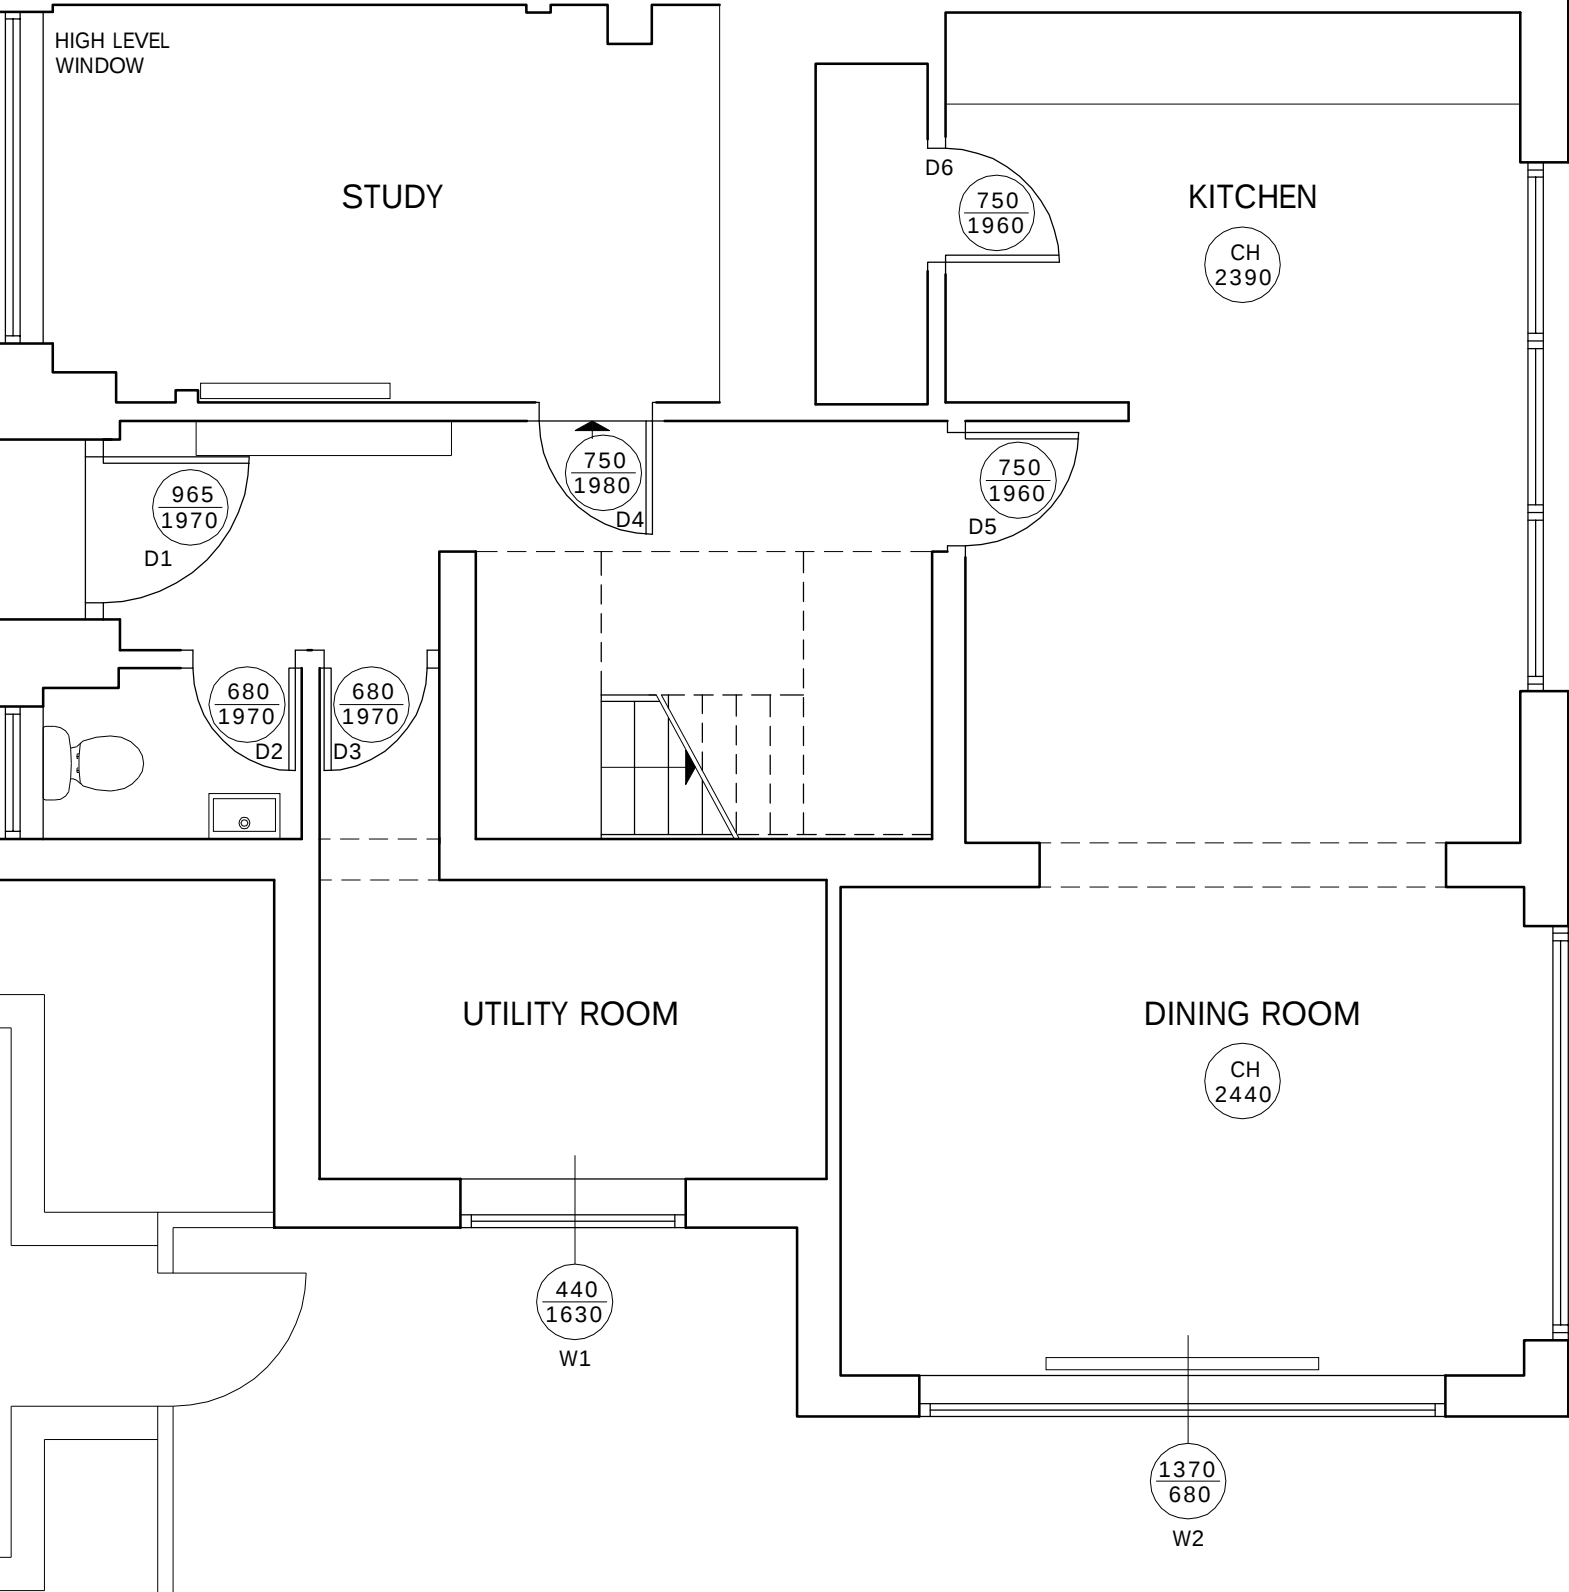

DO NOT SCALE FROM THIS DRAWING THIS DRAWING IS COPYRIGHT	REVISIONS:	PROJECT: 8 LOWER MERTON RISE LONDON NW3 3SP	Scale: 1:50 @ A3	Date: 04.07.11	KASIA WHITFIELD <i>Design Consultant</i> Tel: 020 75869624 Mob: 07985 035333 email: KasiaWhitfield@gmail.com
		DRAWING TITLE: GROUND FLOOR PLAN as Existing	Dwg No: LMR8-EX5	Rev:	