


HOUSE No.10

HOUSE No.8

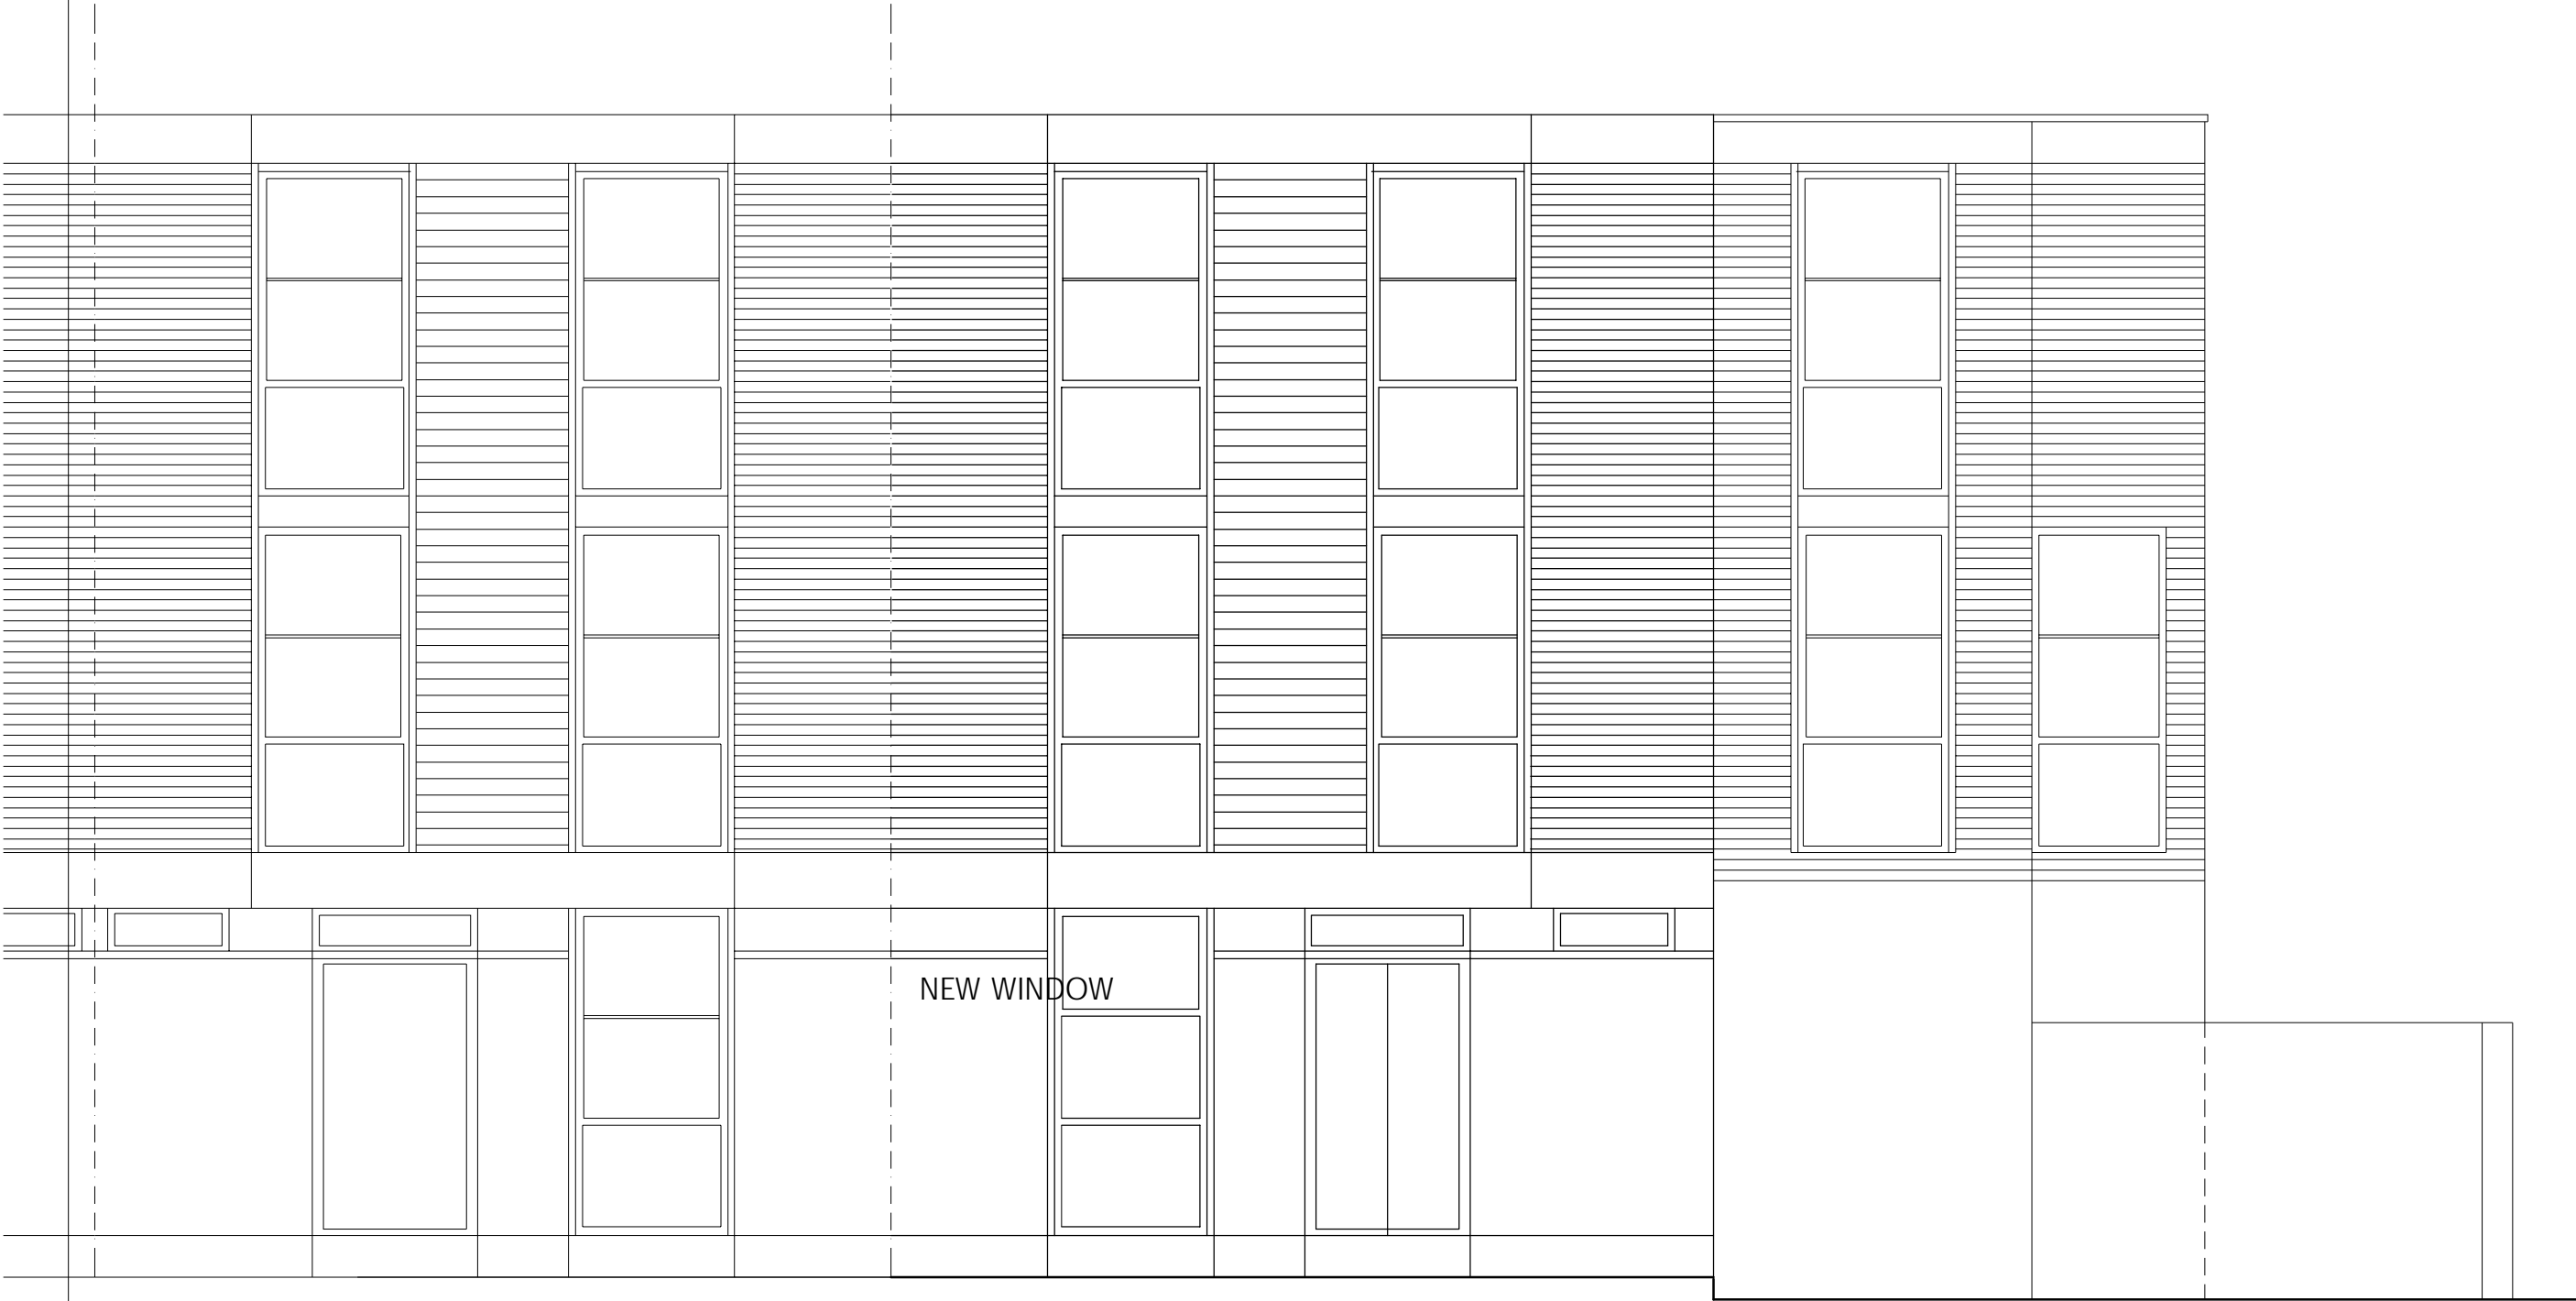

NEW WINDOW

DO NOT SCALE FROM THIS DRAWING
THIS DRAWING IS COPYRIGHT

NOTES:

REVISIONS:
A- EXTERNAL STAIRCASE REMOVED

PROJECT:
8 LOWER MERTON RISE
LONDON NW3 3SP

Scale:
1:50 @ A3

Date:
22.08.11

DRAWING TITLE:
FRONT ELEVATION
as Proposed

Dwg No:
LMR8-PP1

Rev:
A

KASIA WHITFIELD
Design Consultant
Tel: 020 75869624
Mob: 07985 035333
email: KasiaWhitfield@gmail.com