


Ground Floor Plan

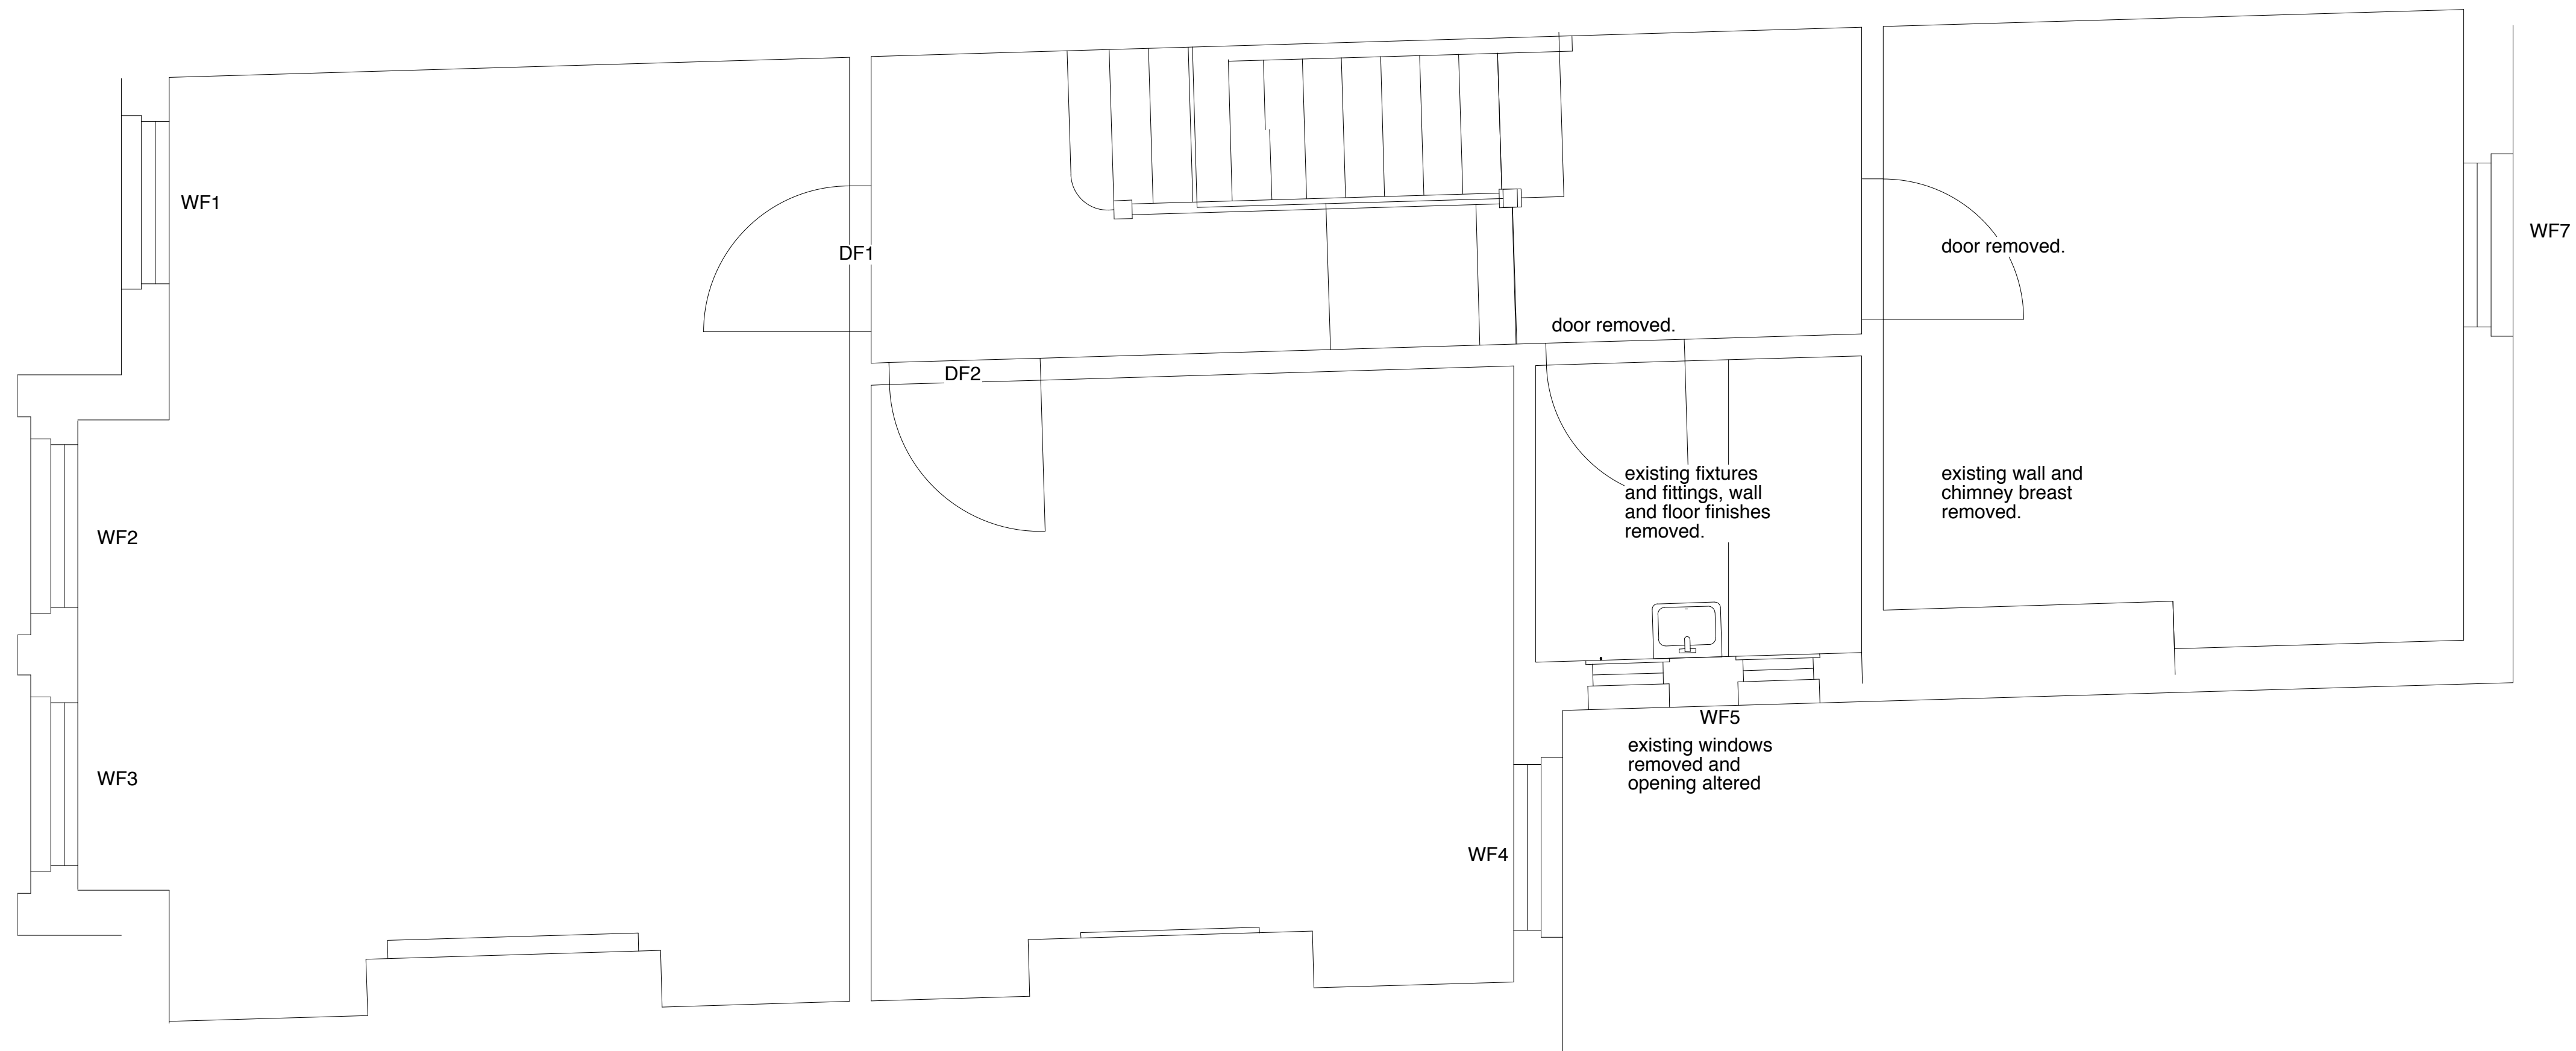

First Floor Plan

Notes					
Do not scale					
All dimensions to be checked on site and verified with the architect prior to construction					
Any discrepancies or uncertainties regarding this drawing to be discussed with the architect prior to construction					
Refer to general requirements schedule					
Copyright © Theis and Khan Architects Ltd. All rights reserved					
<div><div><div><div><div><div></div></div></div><div><div><div></div></div><div><div></div></div></div><div><div><div></div></div><div><div></div></div></div><div><div><div></div></div><div><div></div></div></div></div></div><div>THEIS +KHAN</div></div> <div><div>22 Bateman's Row London EC2A 3HH t: 020 7729 9329 f: 020 7729 9341 mat@theisandkhan.com www.theisandkhan.com</div></div>					
Status PLANNING					
Revision		Date		Comments	
Job: 37 Lisburne Road London NW3					
Title: Existing Ground and First Floor Plans					
Scale: 1:25 @ A1	Date: MAY 10	Job no: 1045	Drawing no: 01	Revision	