


HOUSE No.10

HOUSE No.8

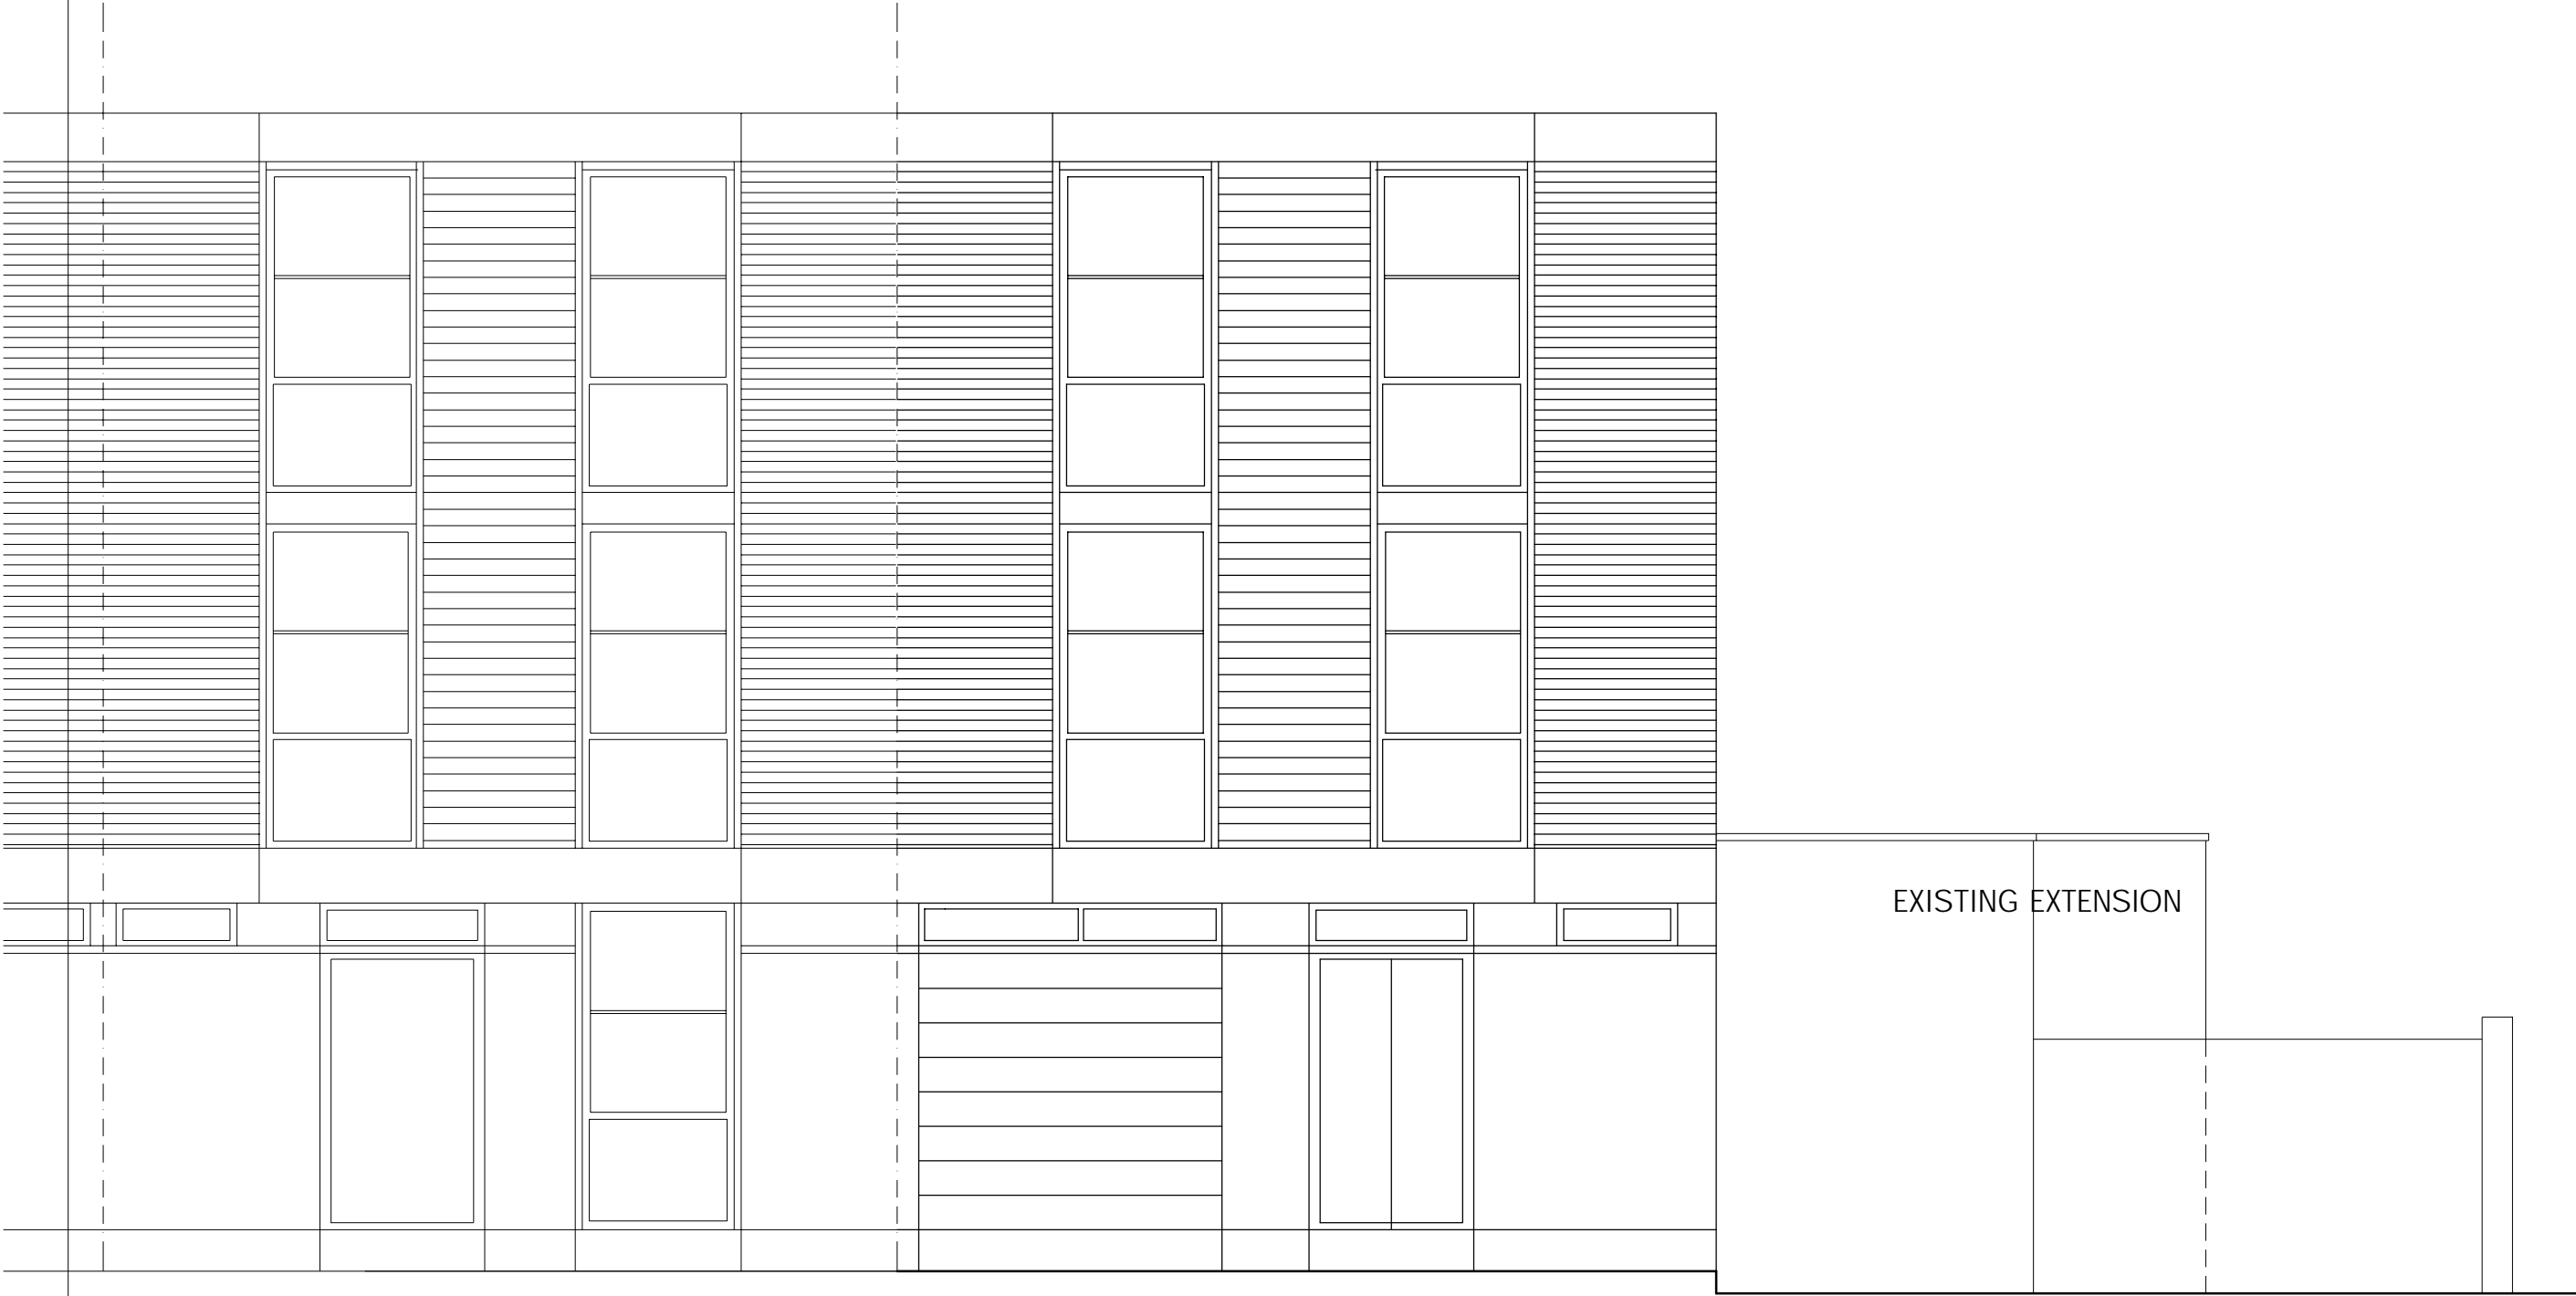

DO NOT SCALE FROM THIS DRAWING
THIS DRAWING IS COPYRIGHT

NOTES:

REVISIONS:

PROJECT:
8 LOWER MERTON RISE
LONDON NW3 3SP

Scale:
1:50 @ A3

Date:
04.07.11

DRAWING TITLE:
FRONT ELEVATION
as Existing

Dwg No:
LMR8-EX1

Rev:

KASIA WHITFIELD
Design Consultant

Tel: 020 75869624
Mob: 07985 035333
email: KasiaWhitfield@gmail.com