


All dimensions are to be checked on site by the main contractor and verified prior to the commencement of any works

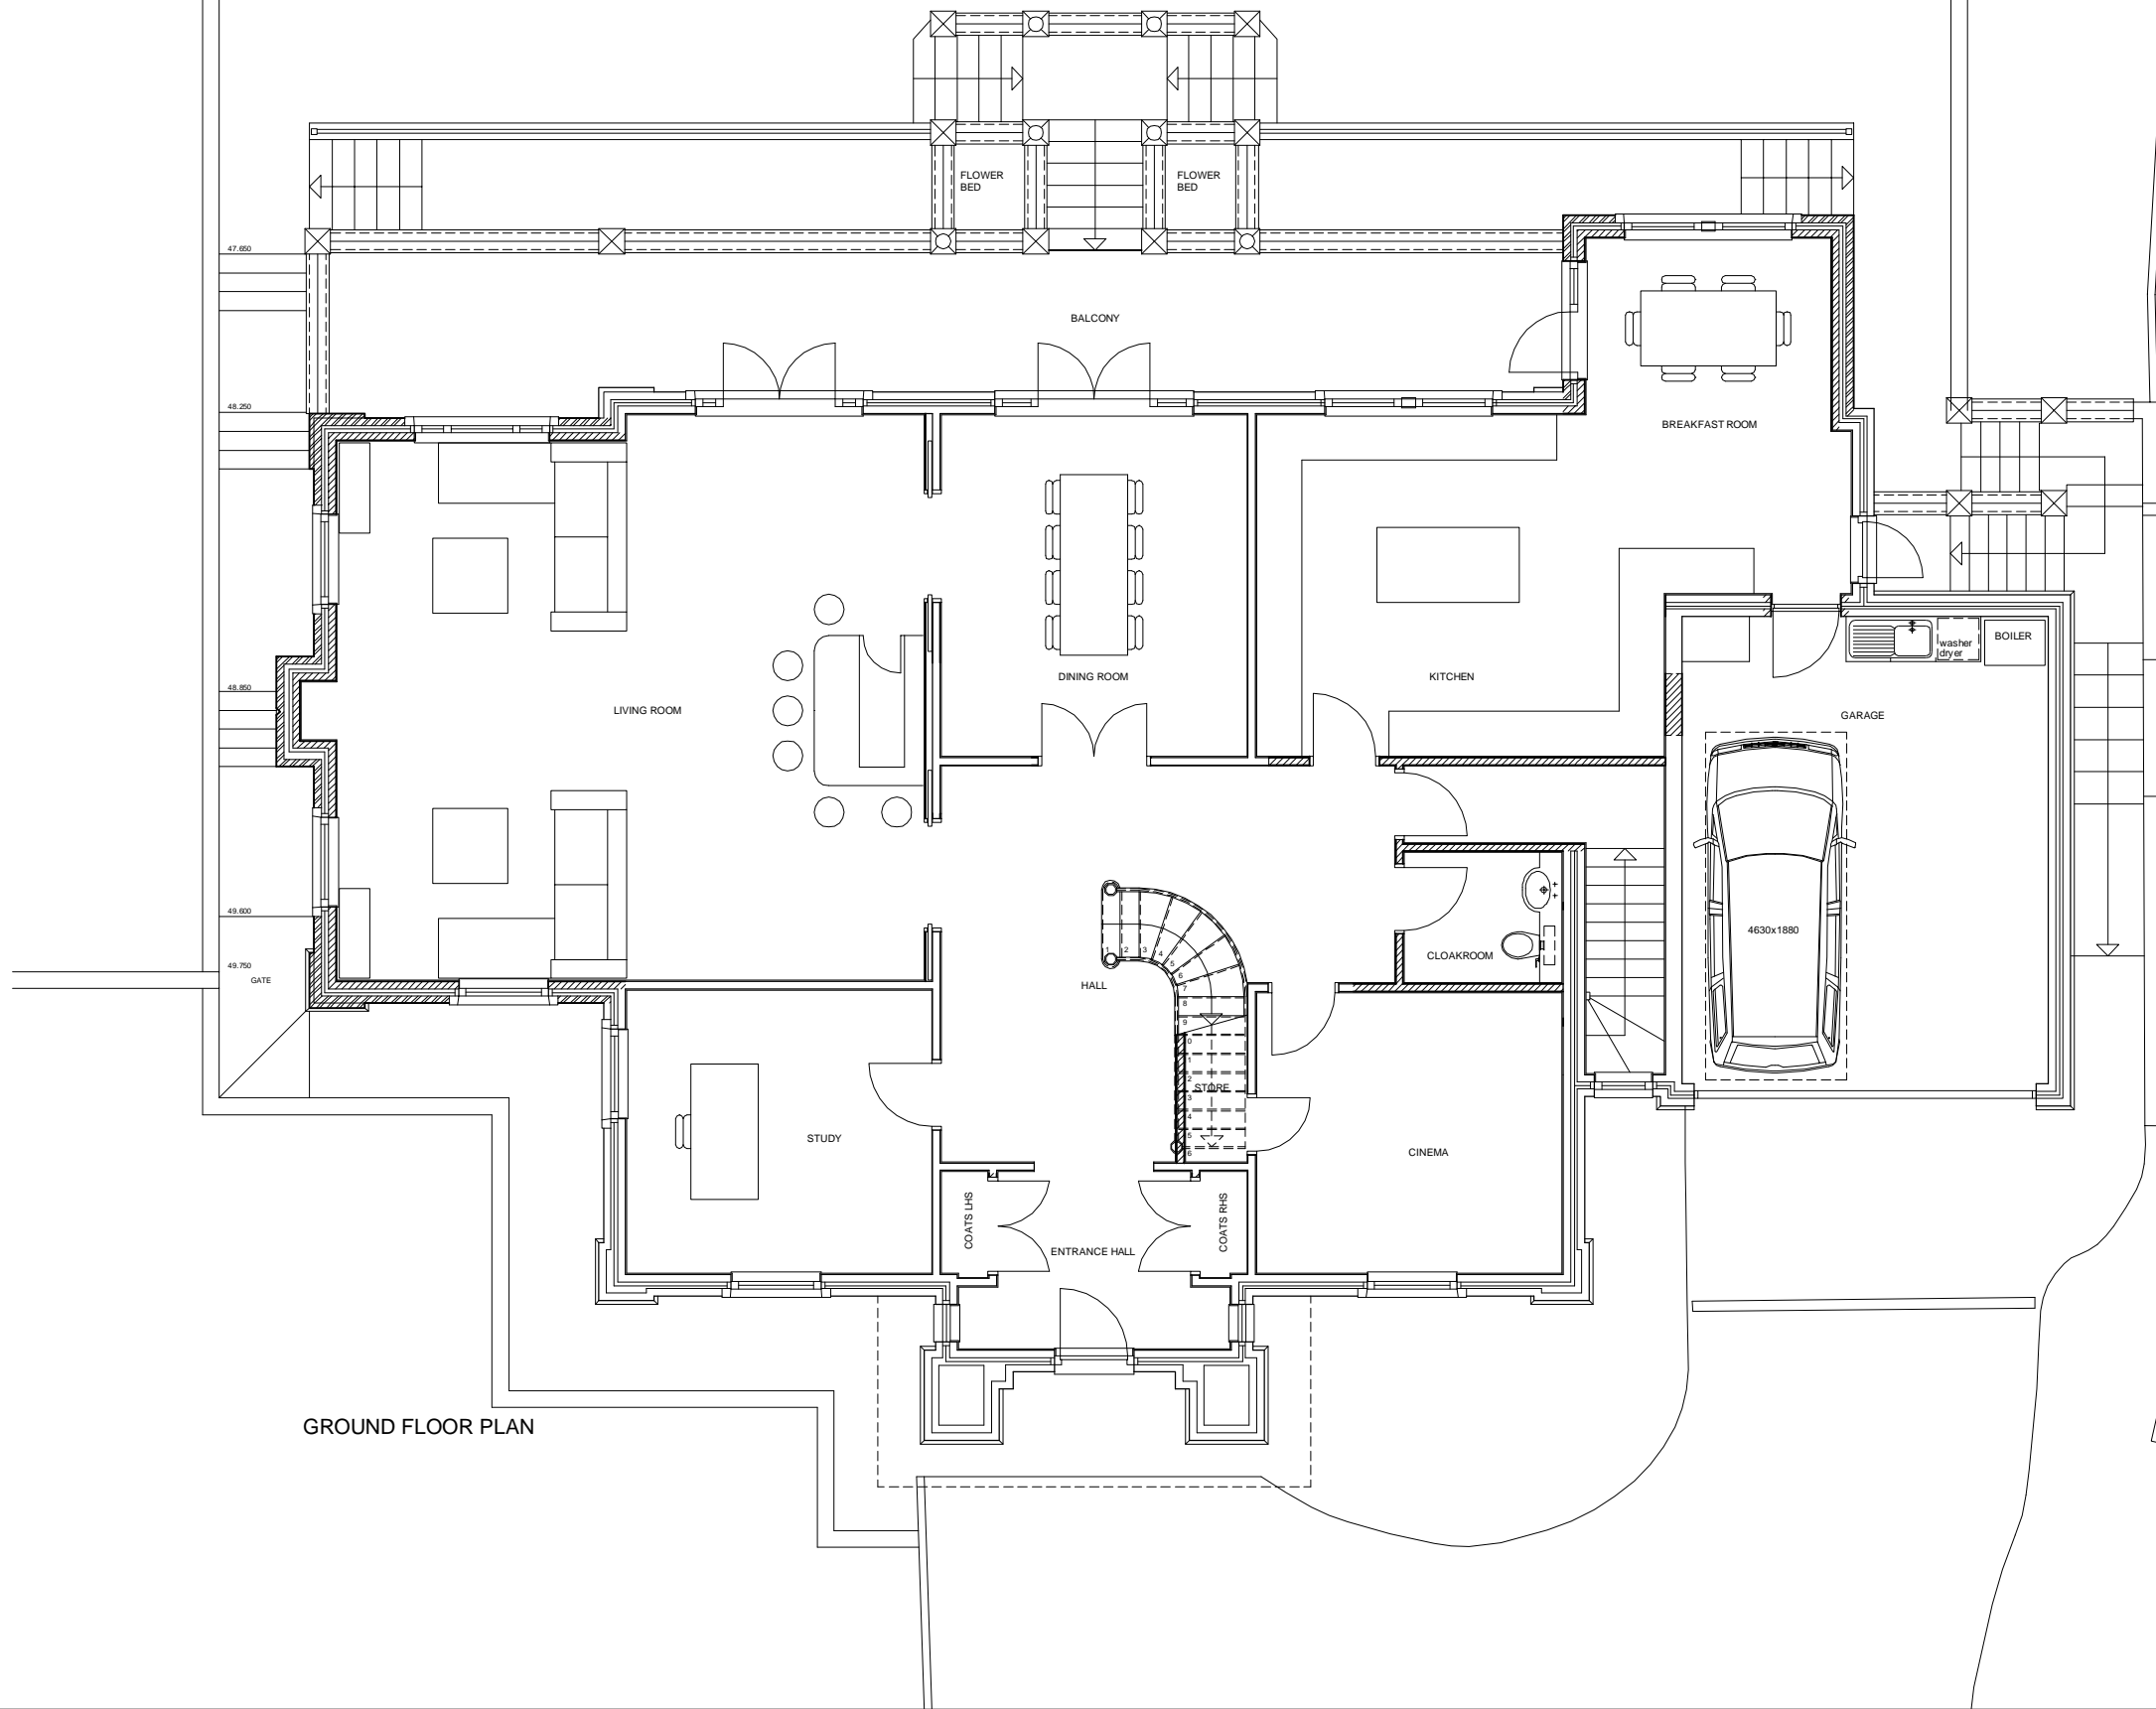

GROUND FLOOR PLAN

C 23.09.11 stair & lounge doors revised  
B 09.09.11 replanned  
A 27.07.11 preliminary issue

REVISIONS

- ALL DIMENSIONS TO BE CHECKED ON SITE  
- TO BE READ WITH ALL CONTRACT DOCUMENTATION  
- ANY DISCREPANCIES TO BE REPORTED TO THE CONTRACT ADMINISTRATOR  
- DO NOT SCALE - IF IN DOUBT ASK

drawing status

**HUNTER PRICE**  
Chartered Architects  
7 MOUNT MEWS HIGH STREET  
HAMPTON MIDDLESEX TW12 2SH  
tel 020 8213 5893 fax 0700 602 2769  
email mail@hnparchitects.co.uk

project title  
**Mr & Mrs Fafalios**  
**1 HAVERSHAM PLACE**  
**HIGHGATE N6 6NG**

drawing title  
**GROUND FLOOR**  
**LAYOUT PLAN**  
**PROPOSED**

project no.	drawing no.	rev	scale	drawn by	date
1762	115	C	1:100@A3	RFH	27.07.11

**HUNTER  
PRICE**